


8/23/99

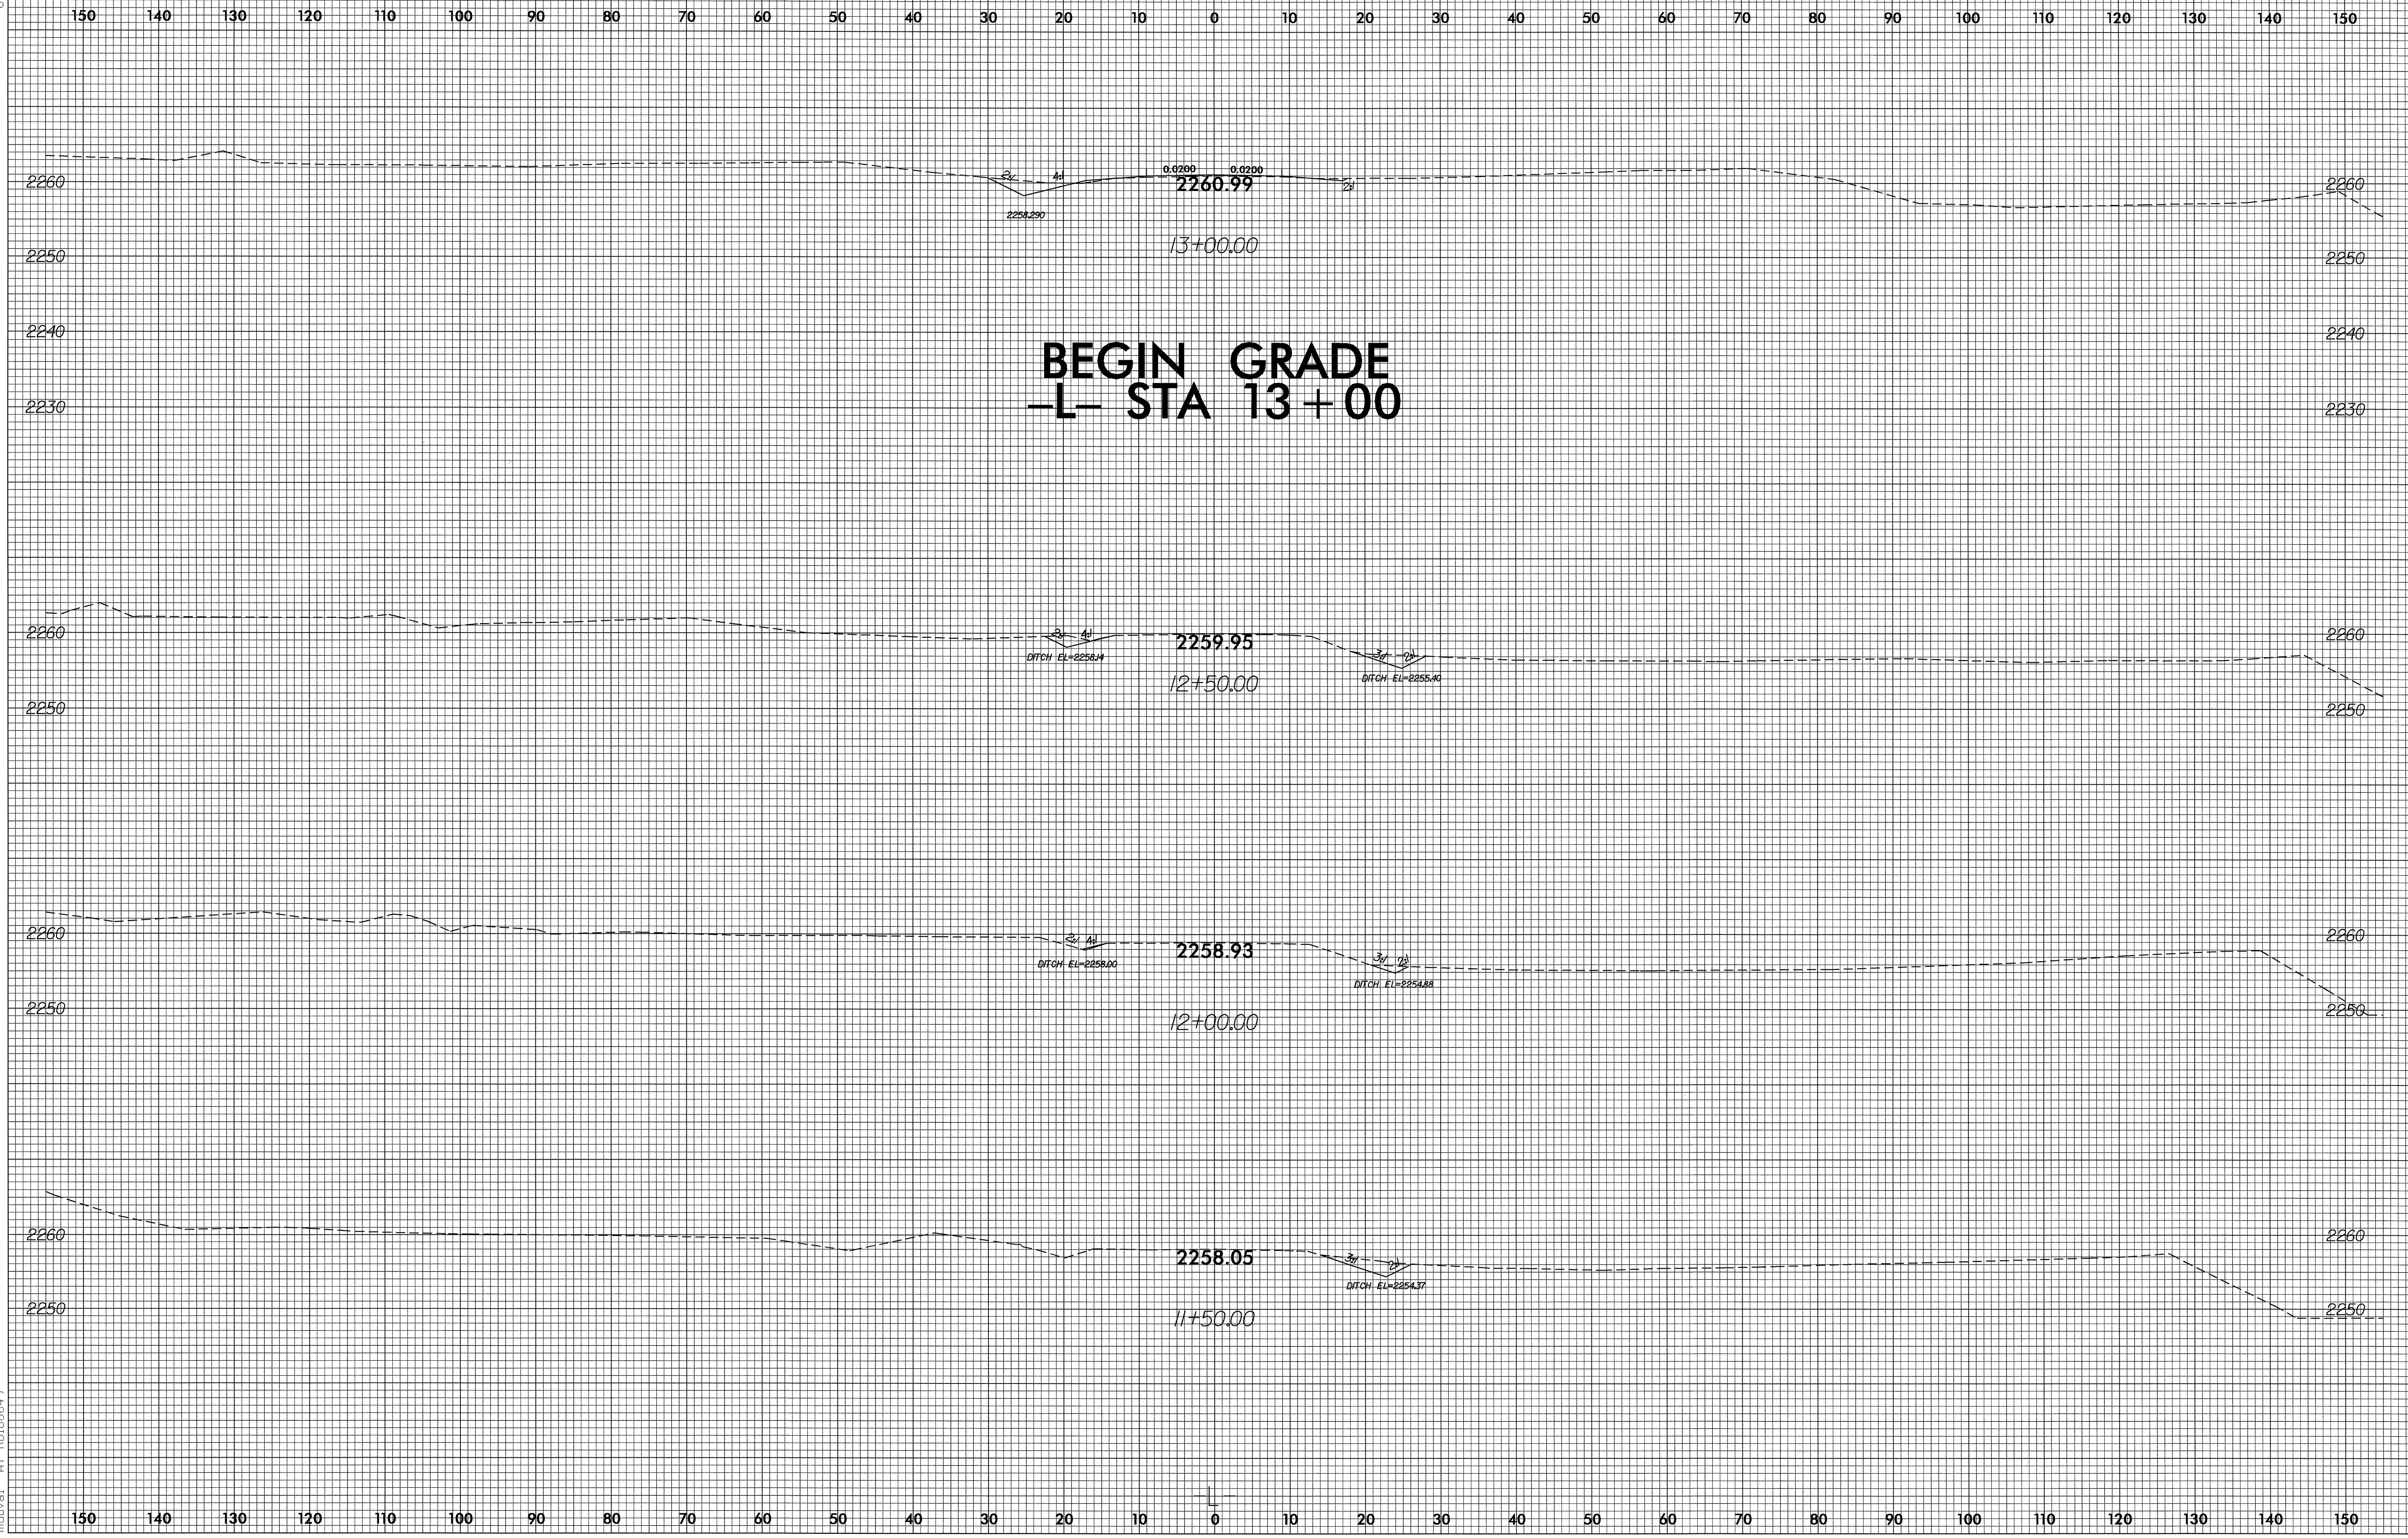

05-MAY-2004 09:16  
R:\PROJECTS\B3310 L\PL  
mduval