



8/23/99

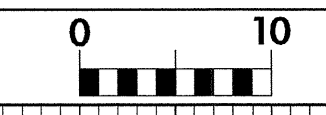

PROJ. REFERENCE NO. B-3310 SHEET NO. X-1

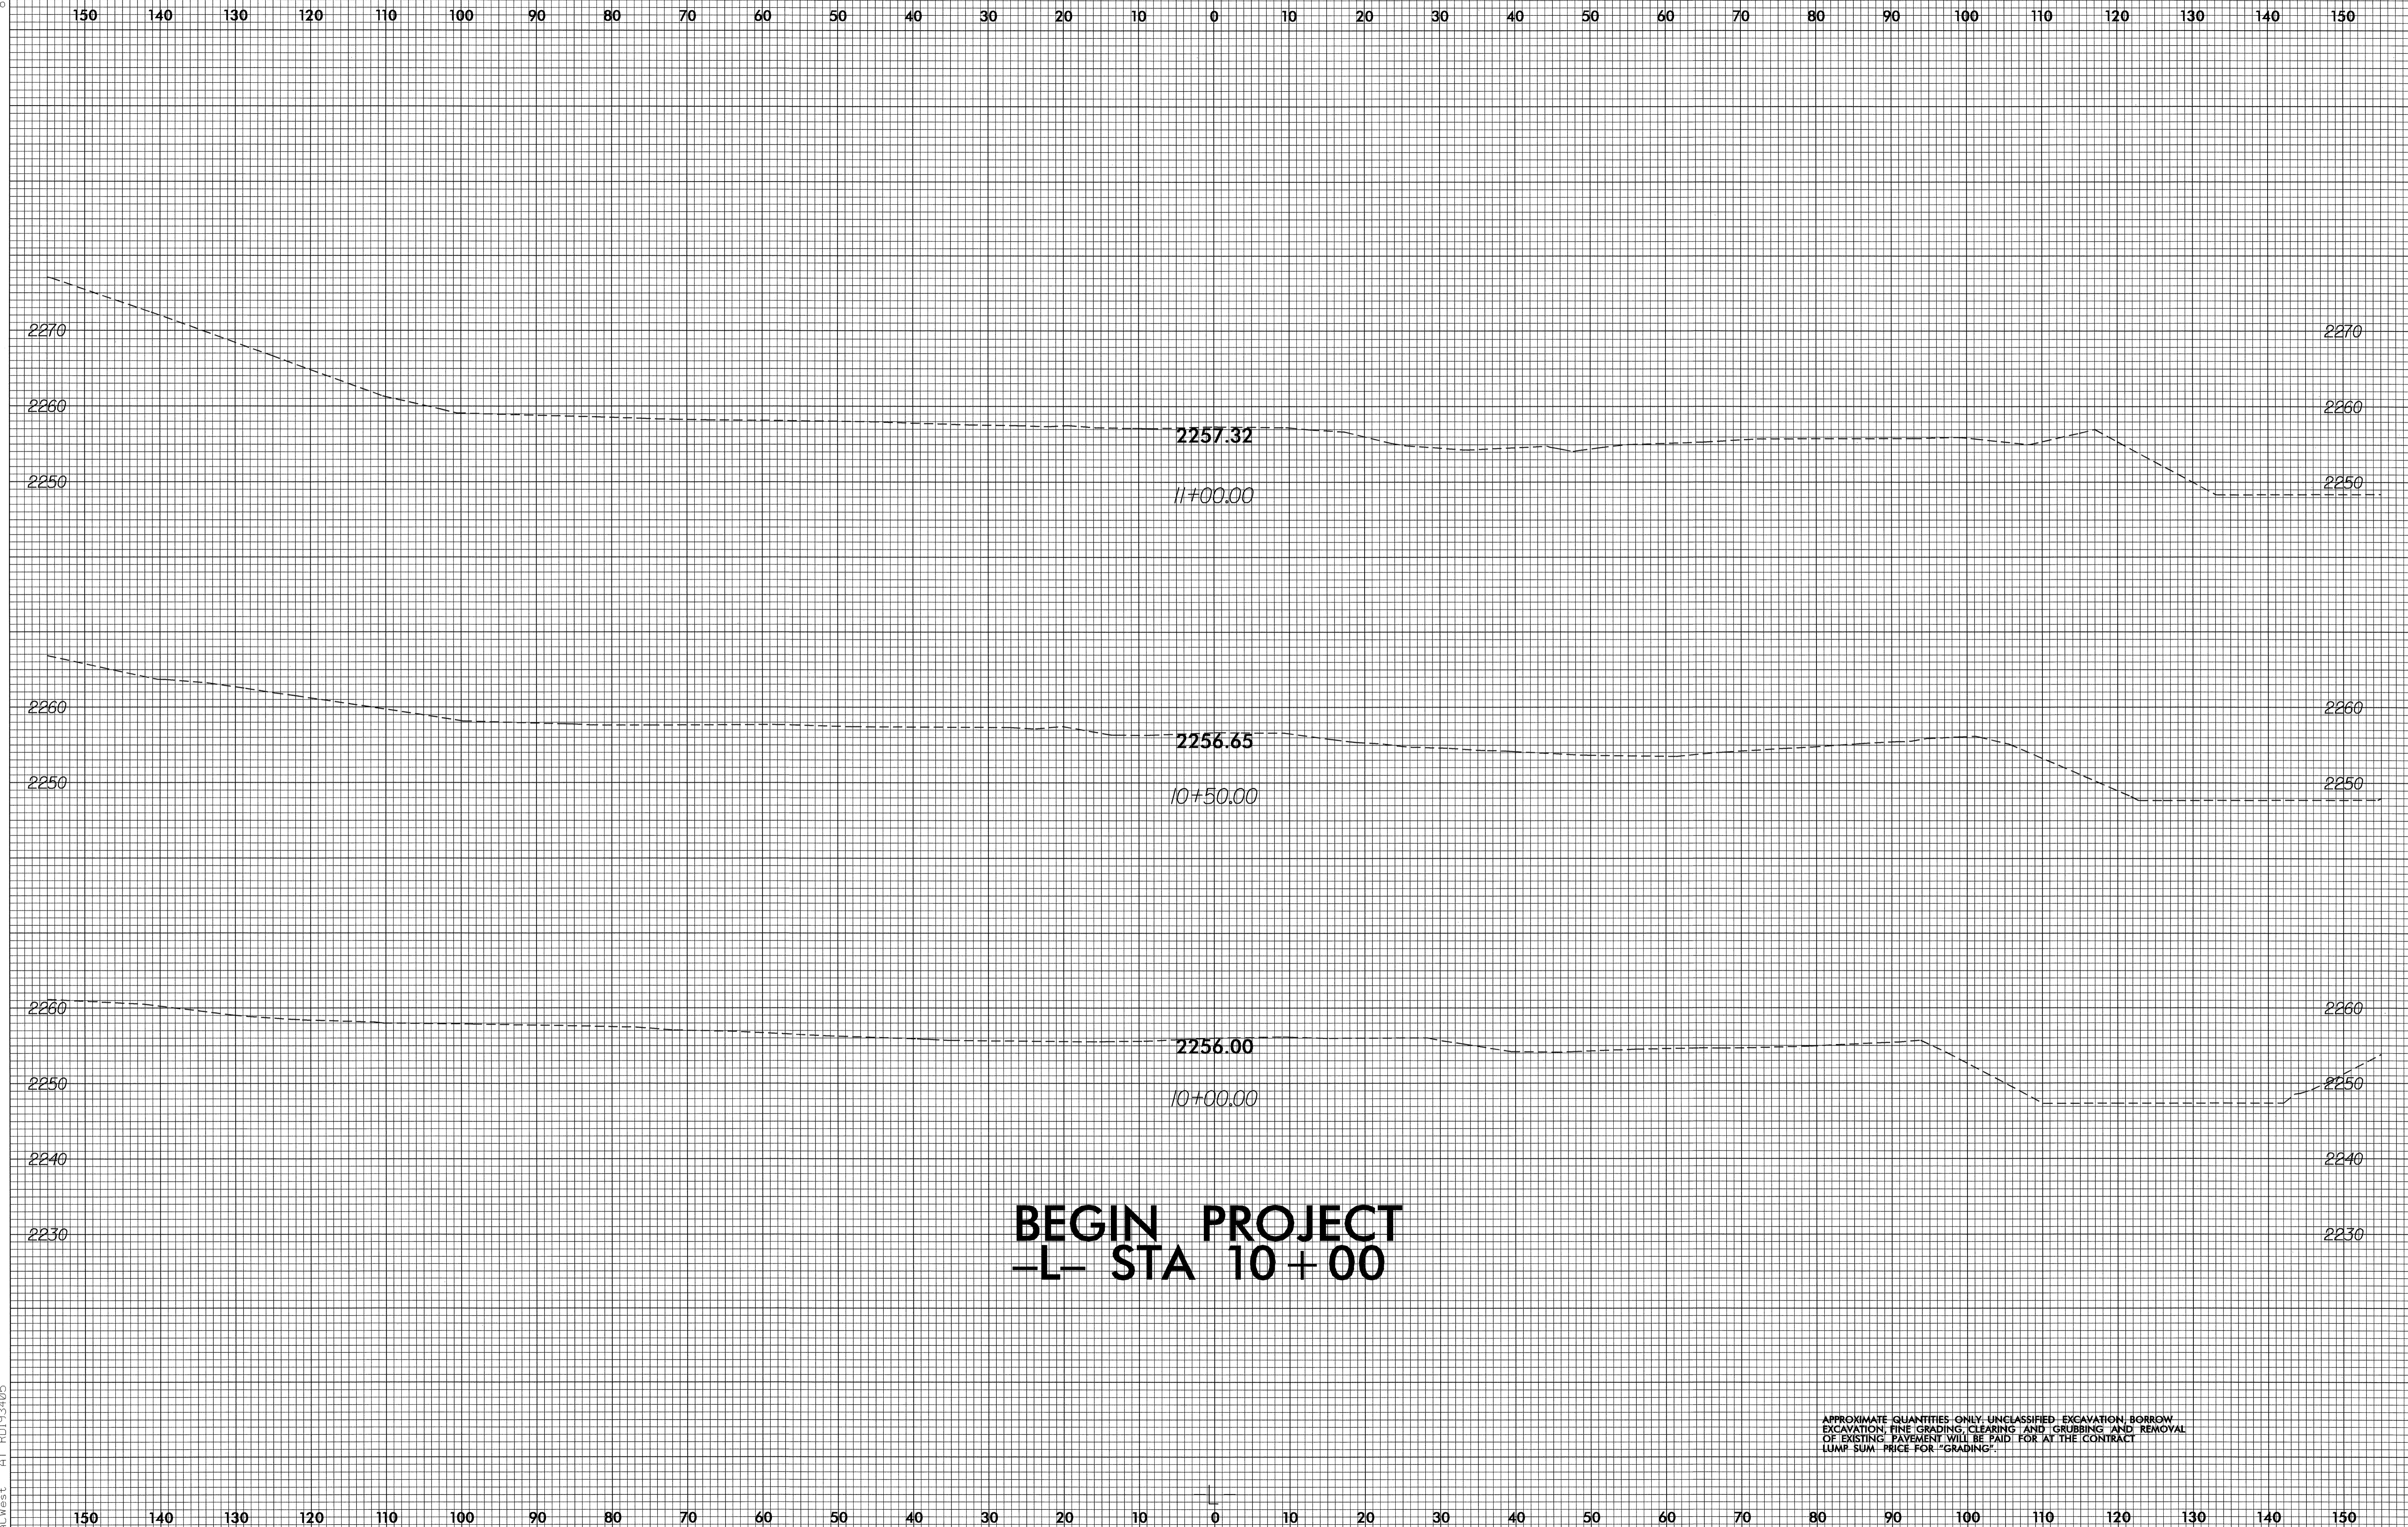

BEGIN PROJECT
-L- STA 10 + 00

APPROXIMATE QUANTITIES ONLY. UNCLASSIFIED EXCAVATION, BORROW, EXCAVATION, FINE GRADING, CLEARING AND GRUBBING AND REMOVAL OF EXISTING PAVEMENT WILL BE PAID FOR AT THE CONTRACT LUMP SUM PRICE FOR "GRADING".

21-MAY-2004 07:53
At: \\oswego\1833105