


PLAN - ROOF SLAB

PROJECT NO. B-3616  
BUNCOMBE COUNTY  
 STATION: 12+02.00 -L-

SHEET 4 OF 7  
 STATE OF NORTH CAROLINA  
 DEPARTMENT OF TRANSPORTATION  
 RALEIGH  
 TRIPLE 9 FT. X 6 FT.  
 CONCRETE BOX CULVERT  
 140° SKEW

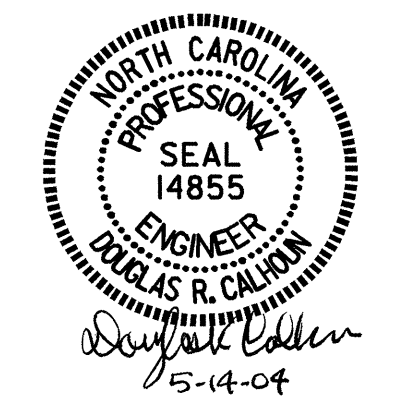

ASSEMBLED BY : A. K. PATEL DATE : 10/01/03  
 CHECKED BY : A. L. MEADOWS DATE : 10/10/03

| REVISIONS |     |       |     |     |       | SHEET NO.    |
|-----------|-----|-------|-----|-----|-------|--------------|
| NO.       | BY: | DATE: | NO. | BY: | DATE: | C-4          |
| 1         |     |       | 3   |     |       | TOTAL SHEETS |
| 2         |     |       | 4   |     |       | 7            |