
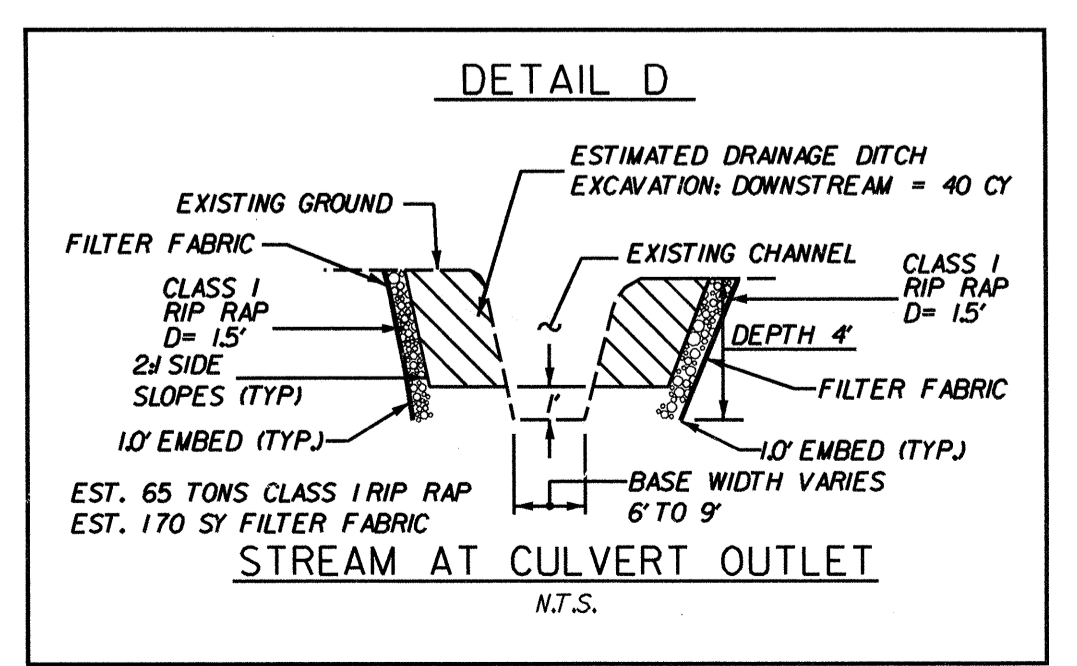
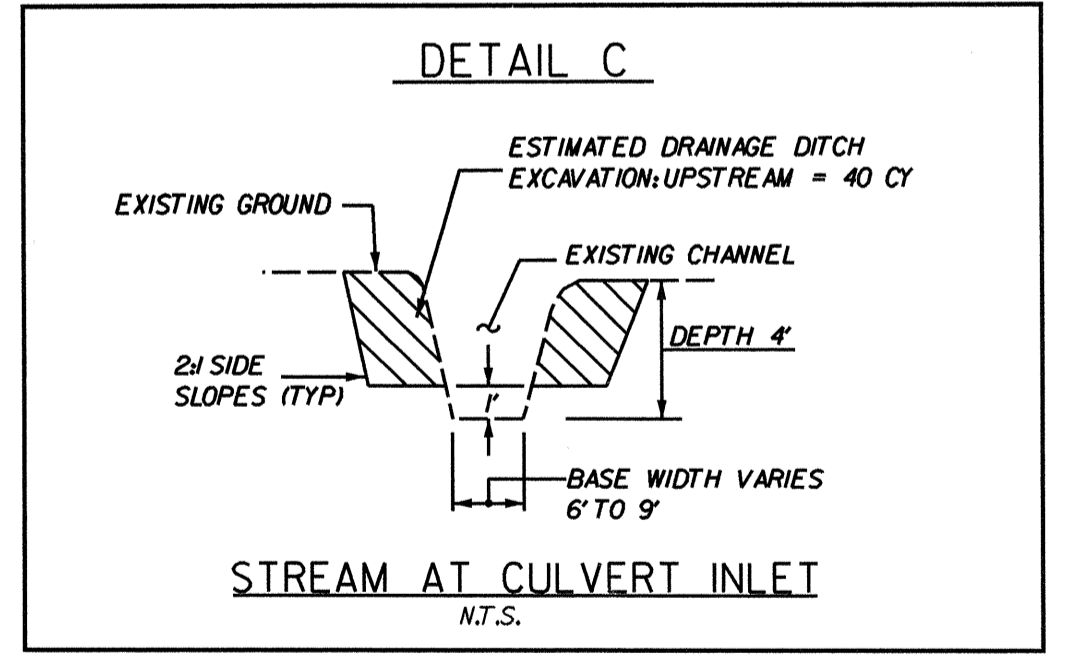
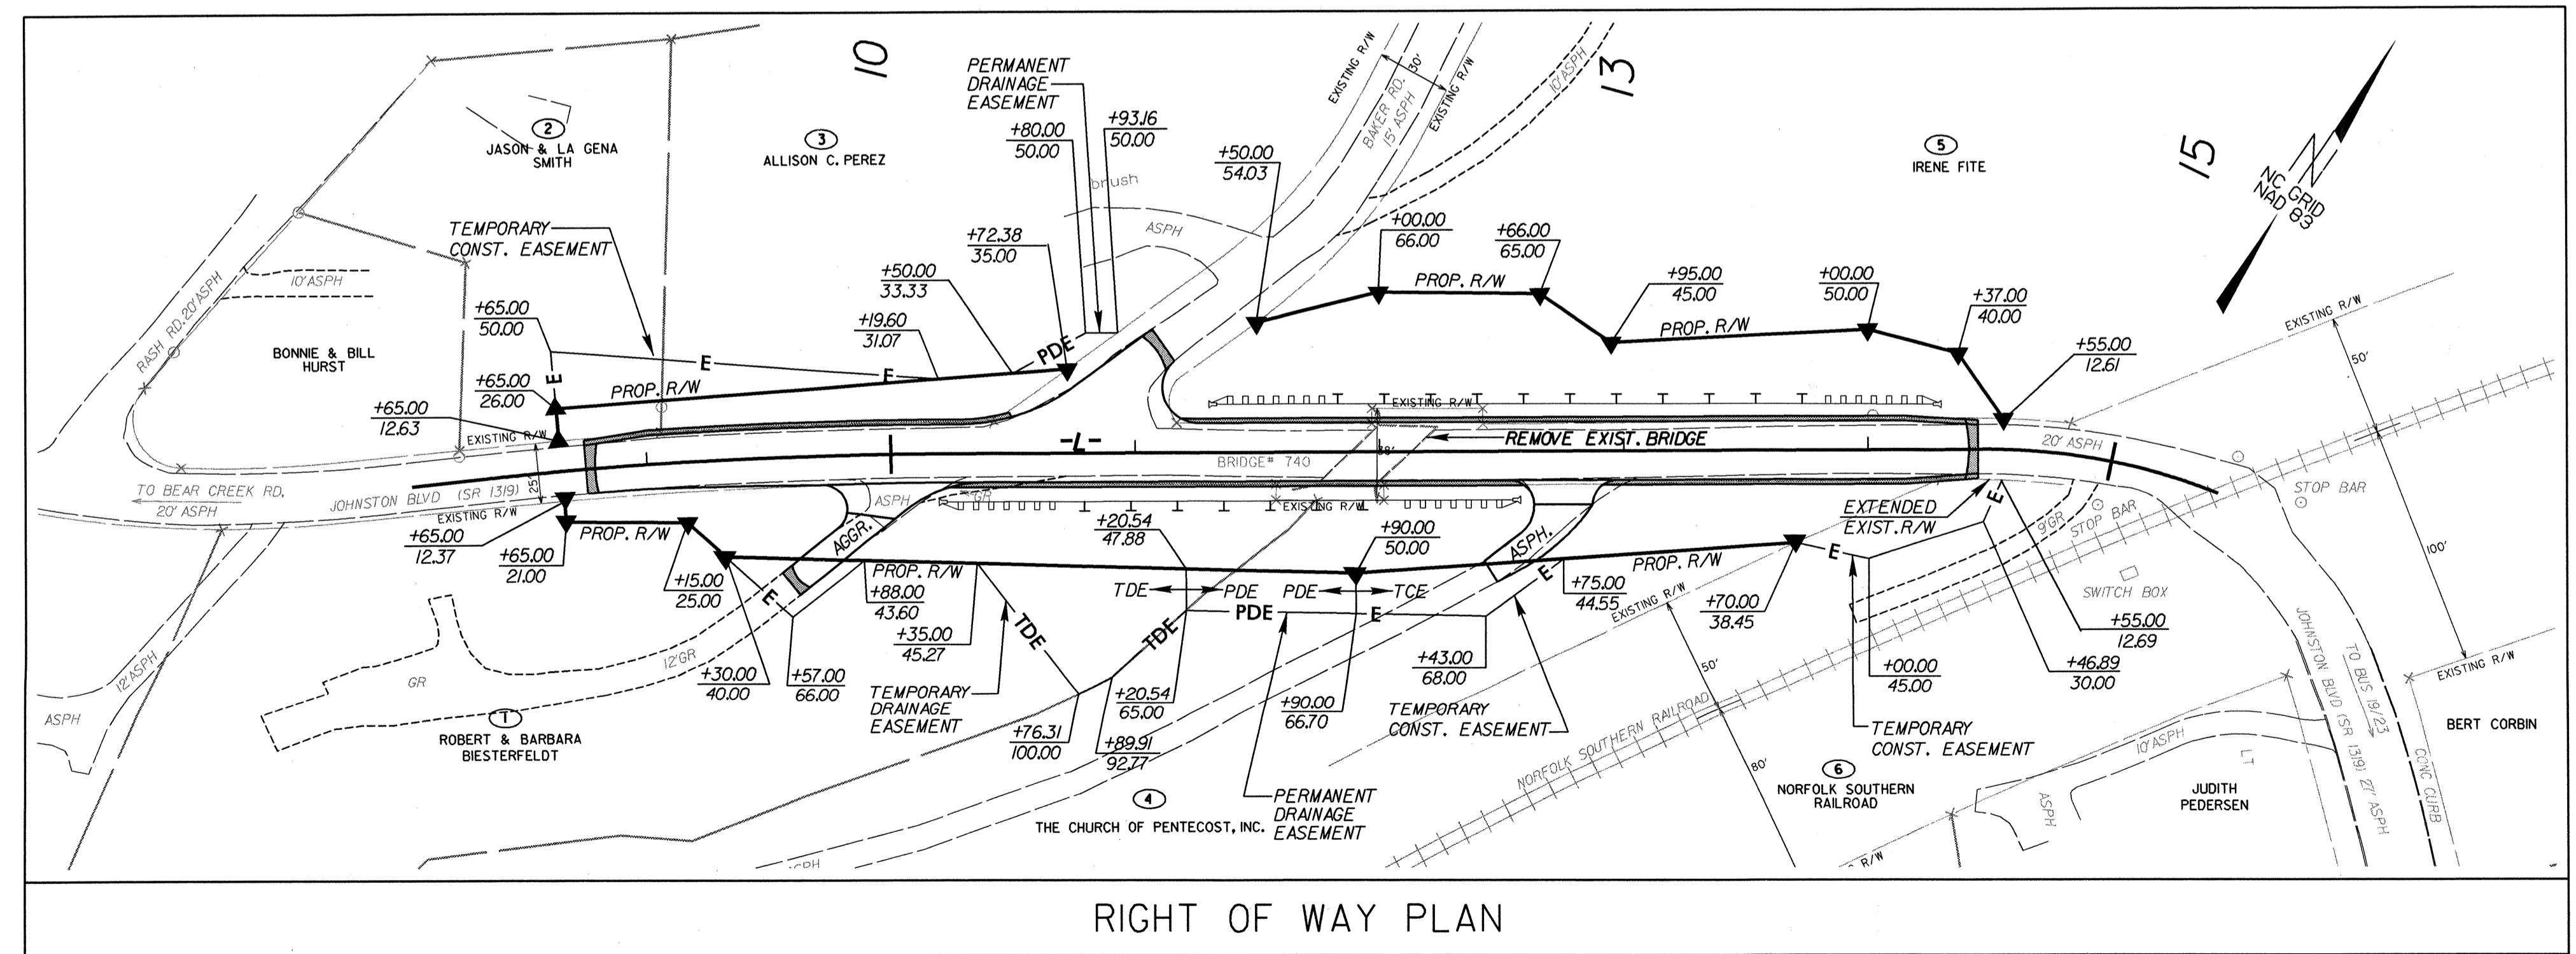


**EXIST. CURVE**  
 PI Sta. 14+96.75  
 $\Delta = 22^\circ 03' 37.8''$  (RT)  
 $D = 22' 23' 52.0''$   
 $L = 98.49'$   
 $T = 49.86'$   
 $R = 255.81'$

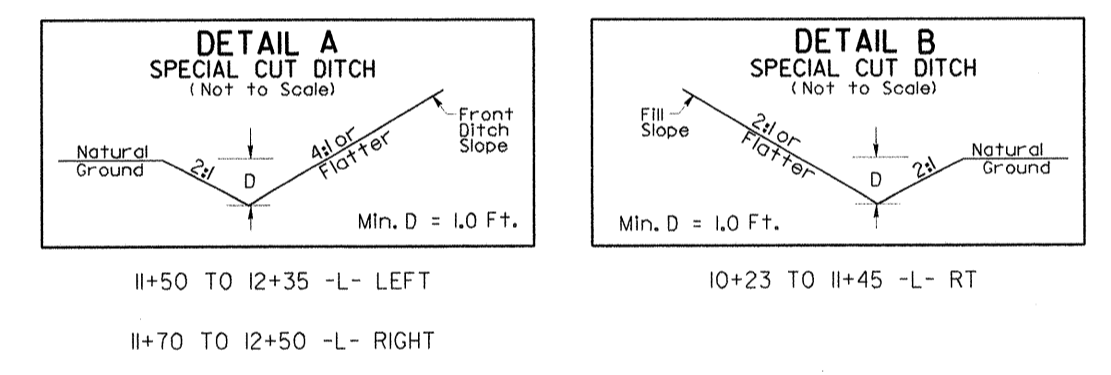

**\*\* DESIGN EXCEPTION FOR DESIGN SPEED REQUIRED**

**REFERENCE:**  
FOR PROFILE, SEE SHEET 5