


CONTRACT: C 200908  
 TIP PROJECT: B-3616  
 9/10/04/55

See Sheet 1-A For Index of Sheets

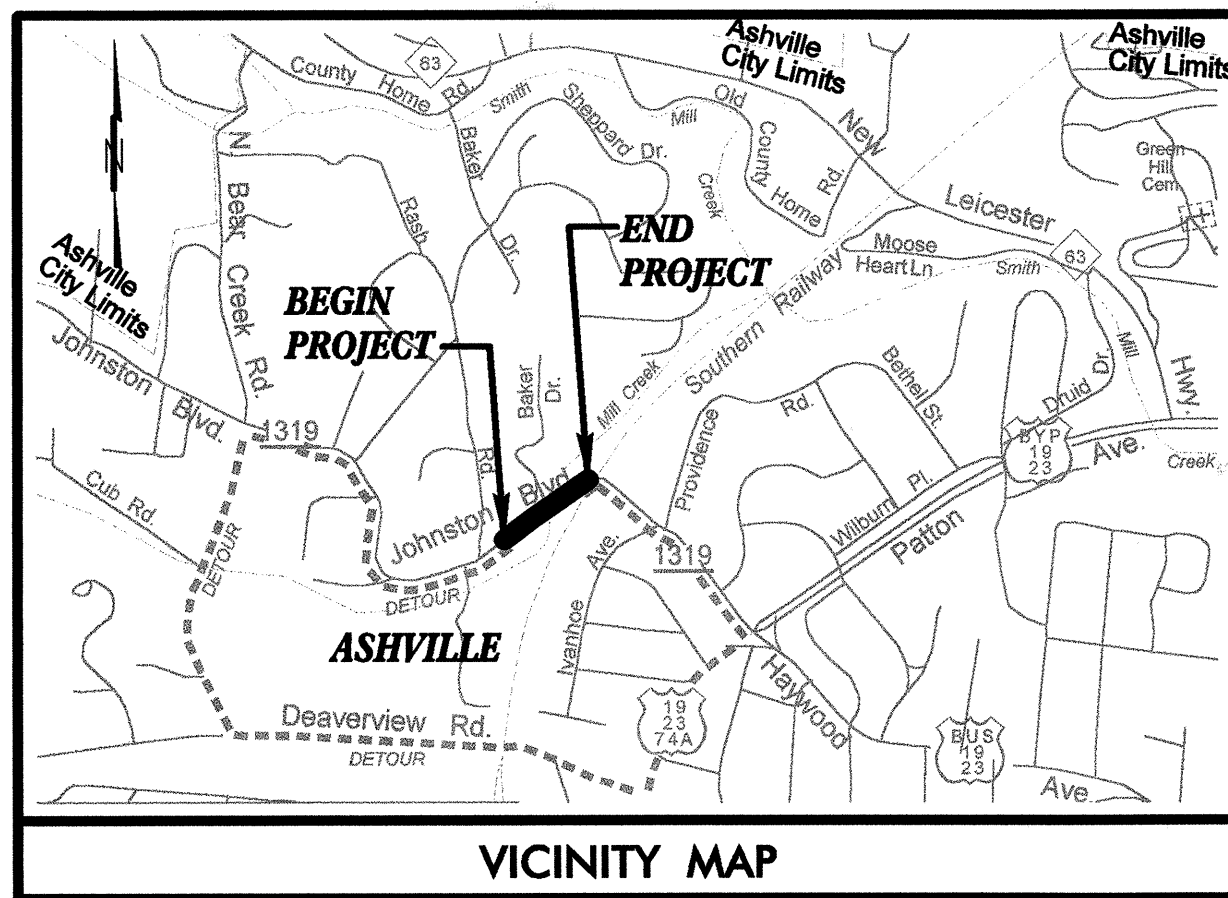

STATE OF NORTH CAROLINA  
 DIVISION OF HIGHWAYS


STATE	STATE PROJECT REFERENCE NO.	SHEET NO.	TOTAL SHEETS
N.C.	B-3616	UC-1	3

**UTILITY CONSTRUCTION PLANS**  
**BUNCOMBE COUNTY**

**LOCATION: REPLACEMENT OF BRIDGE NO. 740 AND APPROACHES ON SR 139 (JOHNSTON BLVD.) OVER TRIBUTARY TO MILL CREEK**


**TYPE OF WORK: UTILITY RELOCATION**

**BEGIN TIP PROJECT B-3616**  
**POC Sta. 8+75.00 -L-**

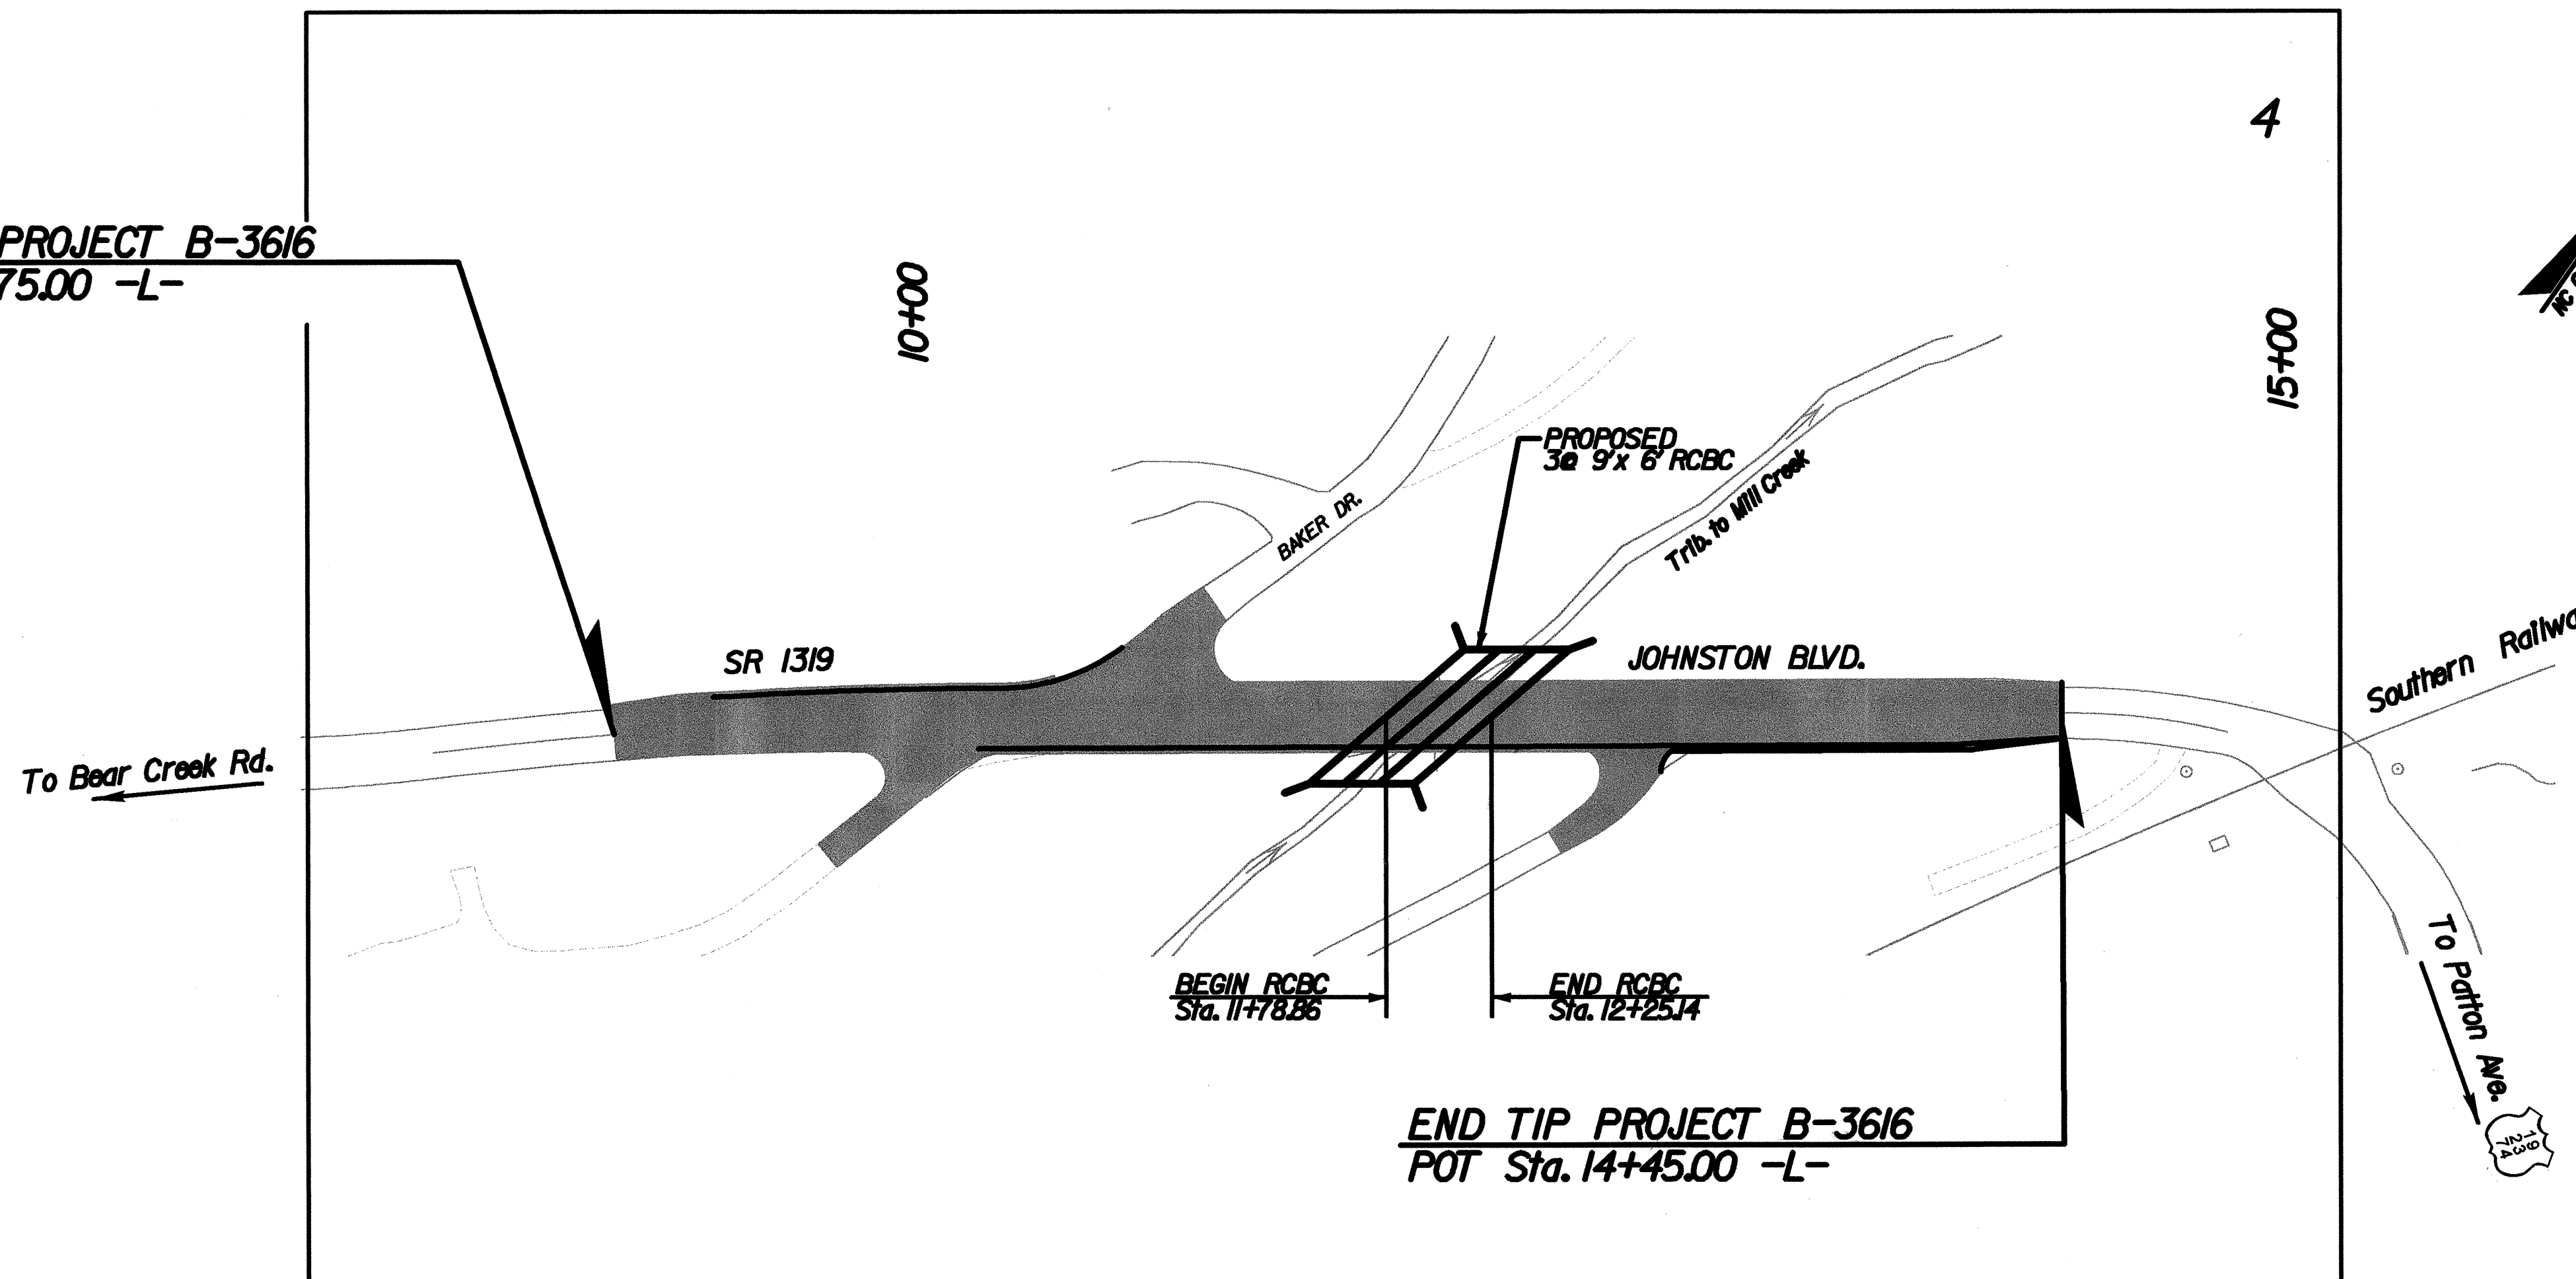

**END TIP PROJECT B-3616**  
**POT Sta. 14+45.00 -L-**

**GRAPHIC SCALES**

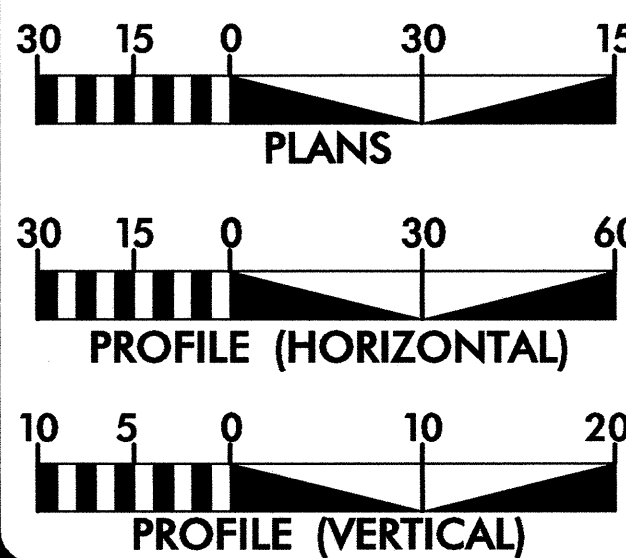

**DESIGN DATA**

ADT 2003 = 5,500  
 ADT 2025 = 7,300  
 DHV = 8 %  
 D = 65 %  
 T = 3 % \*  
 V = 40 MPH\*\*  
 \* TTST 1 % DUAL 2 %  
 \*\*

**INDEX OF SHEETS**

SHEET No.	DESCRIPTION
UC-1	TITLE SHEET
UC-2	UTILITY CONSTRUCTION PLAN SHEET
UC-3	DETAIL SHEET

Prepared in the Office of:




**JIMMY D. WOODIE, P.E.** UTILITY ENGINEER

2002 STANDARD SPECIFICATIONS

NGDOT CONTACT: PROJECT ENGINEER - DESIGN SERVICES

**ENGINEER'S SEAL**

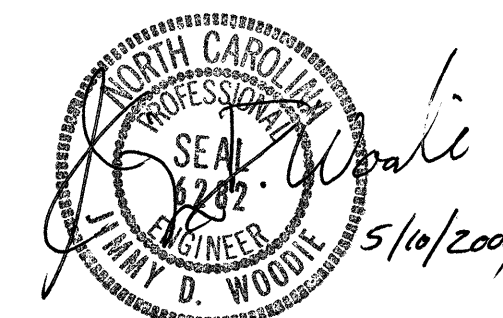

**UTILITY OWNERS**

CITY OF ASHEVILLE