



Rev. 12/12/00

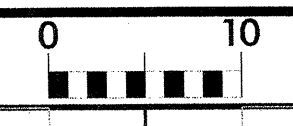

PROJ. REFERENCE NO. B-3616	SHEET NO. X-7
-------------------------------	------------------

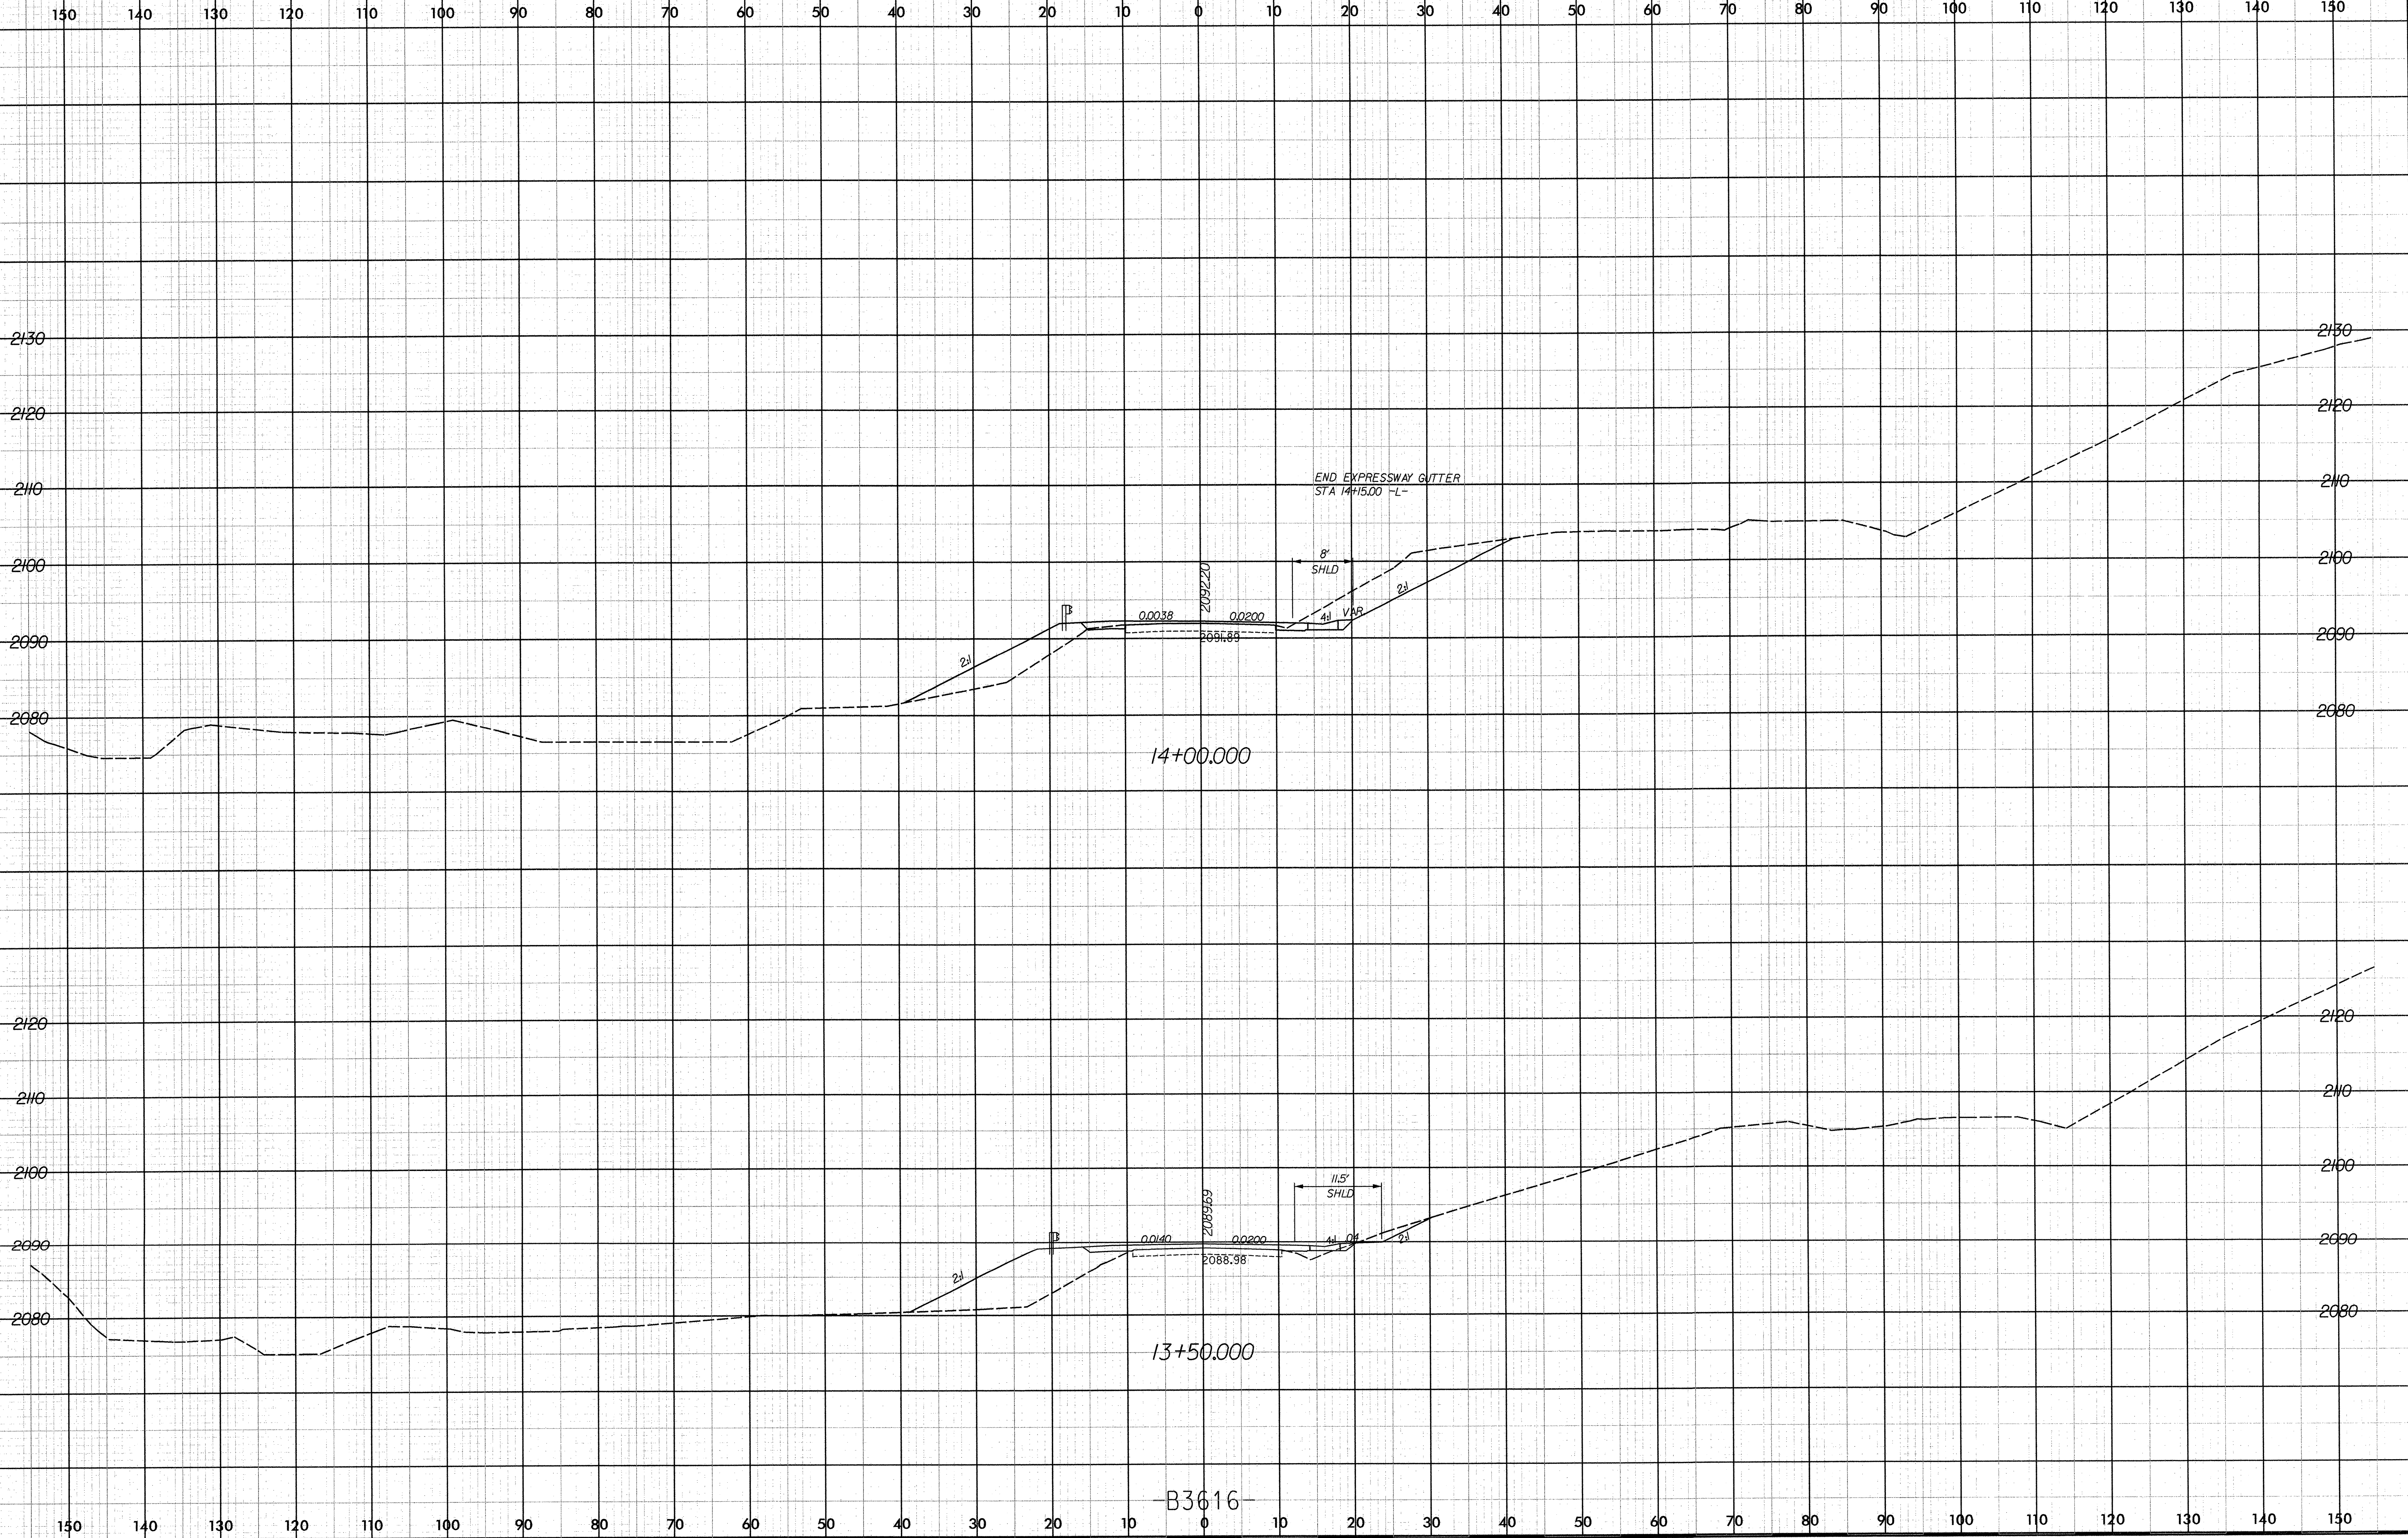

01/09/2004
 U:\709001\14\Design\B3616.RDY_XPL.DGN
 J.WANDERSON

B3616