



8/23/99

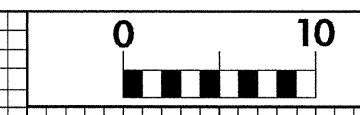

PROJ. REFERENCE NO. B-3646 SHEET NO. X-3

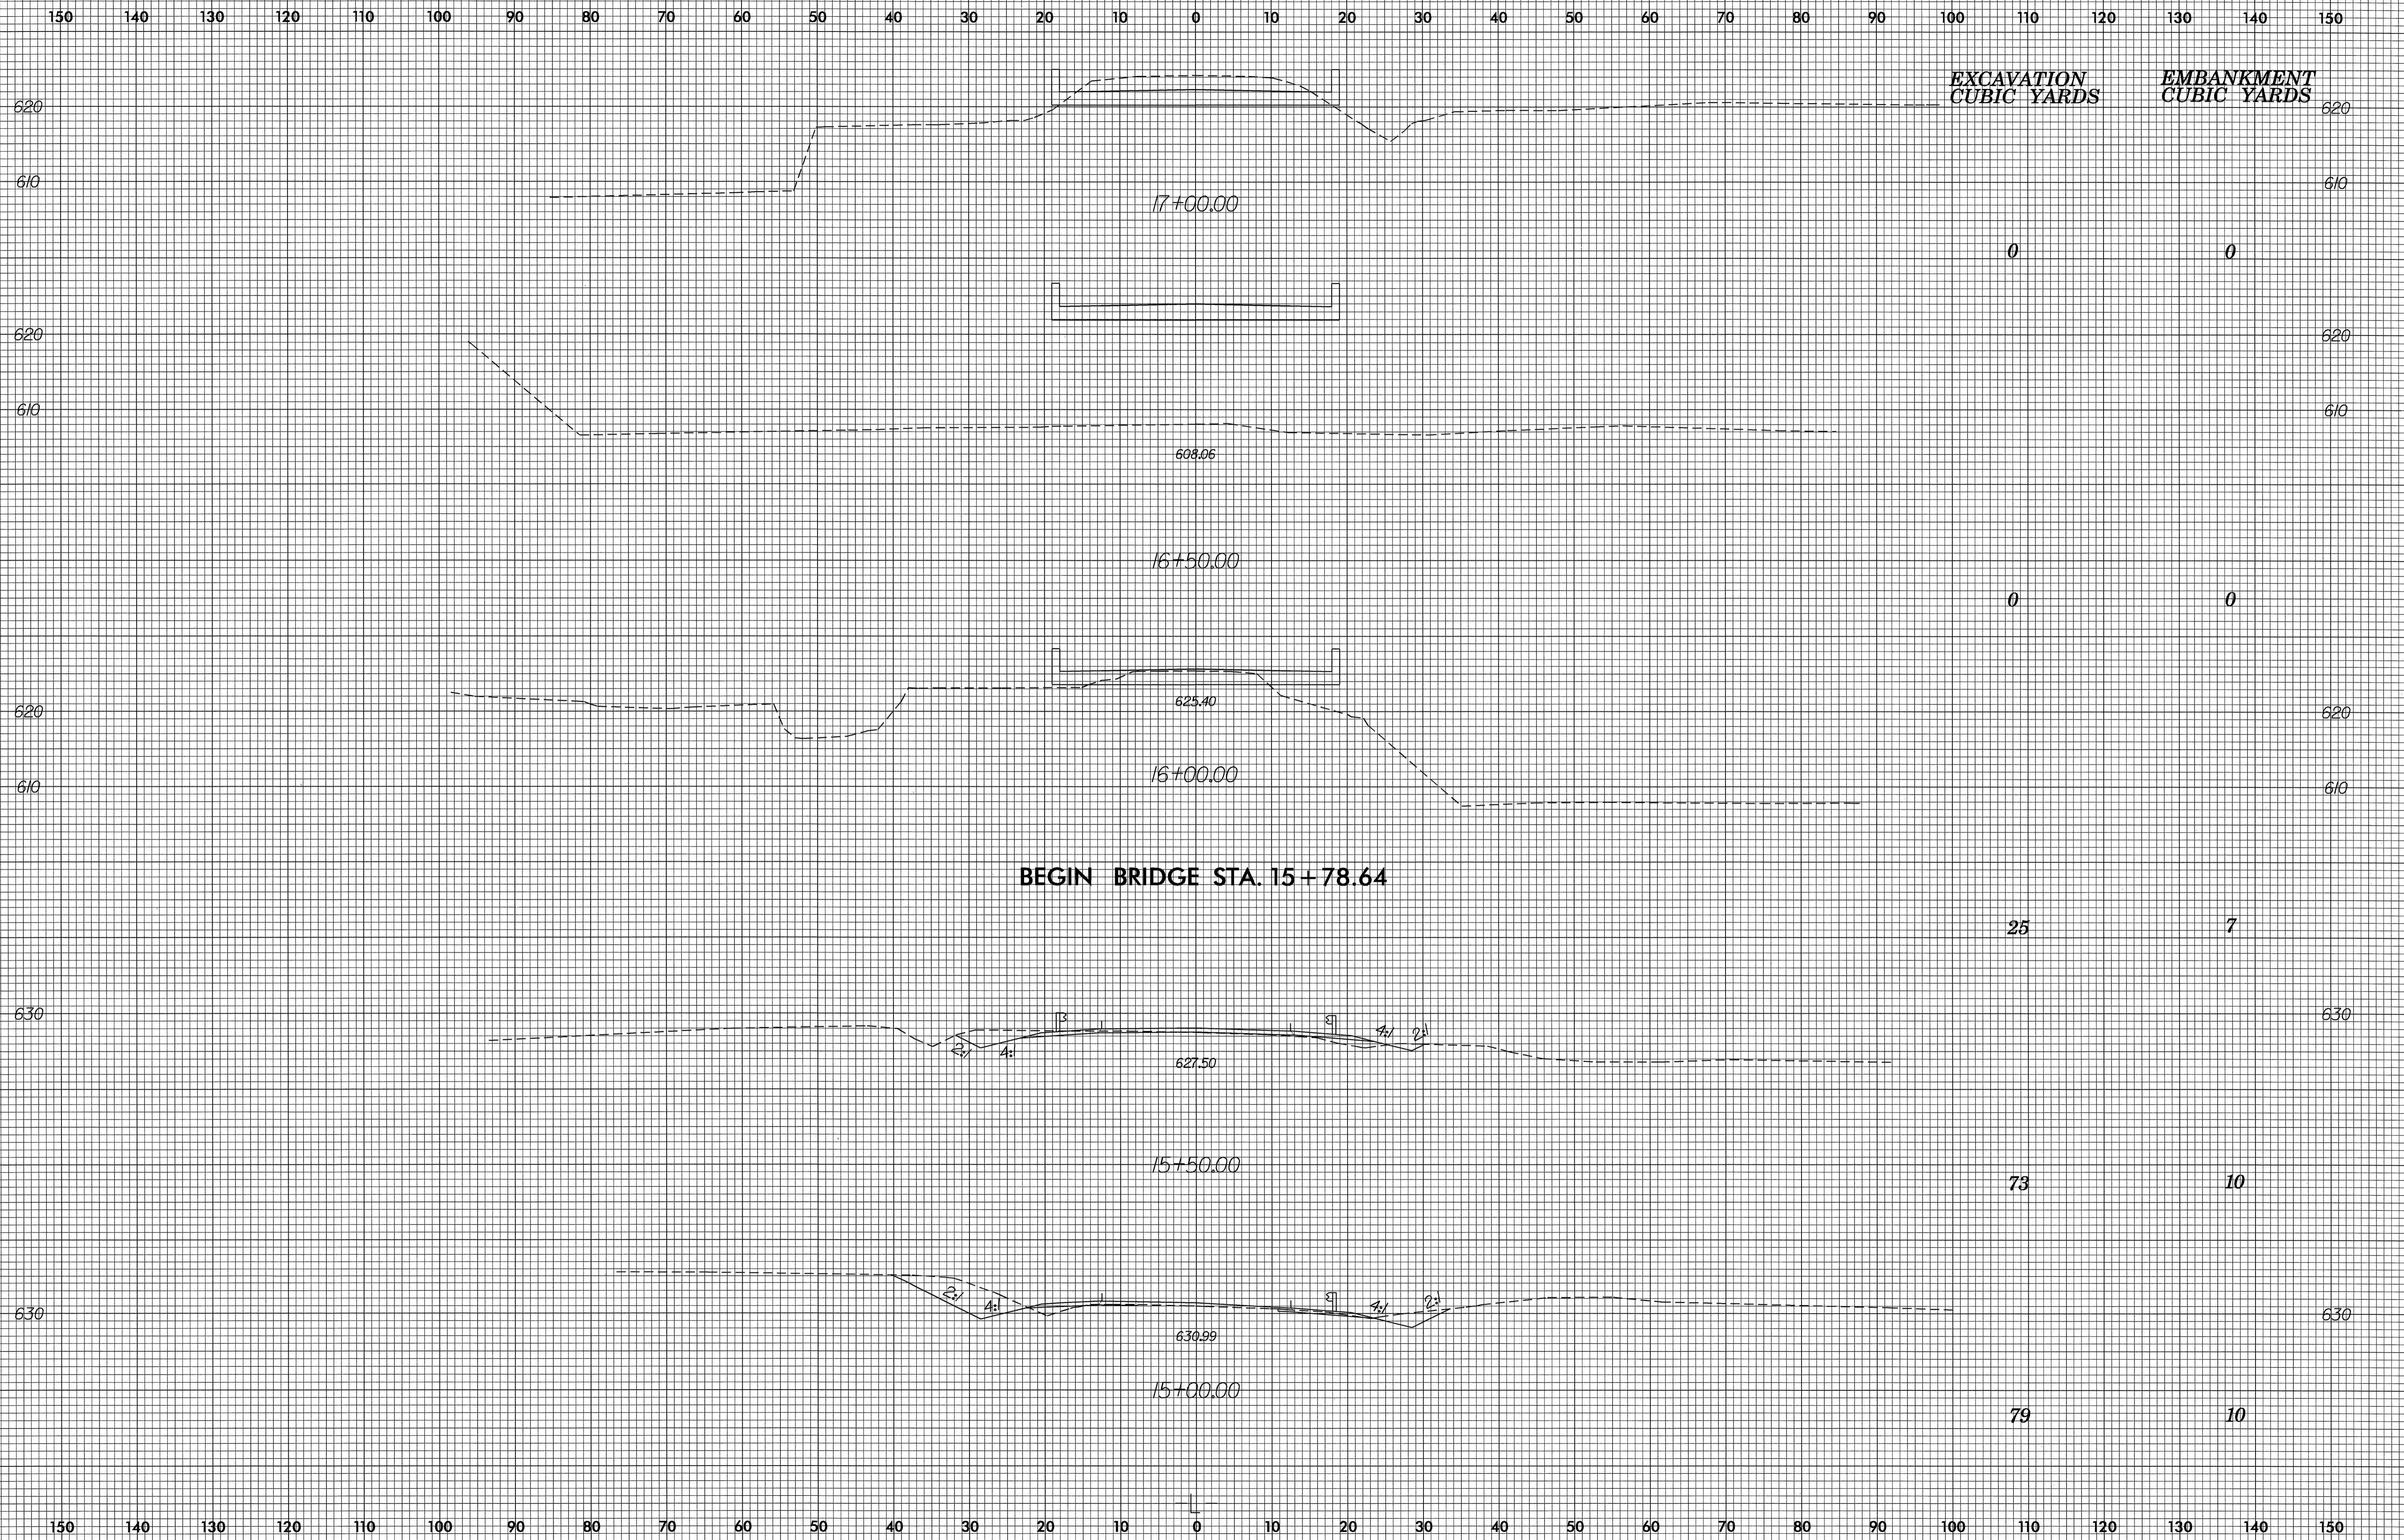

BEGIN BRIDGE STA. 15+78.64

25-MAY-2004 15:31  
R:\Roadway\SS\B3646\FDY\_XPL.DGN  
DDK\ern AT RD195157