



8/23/99

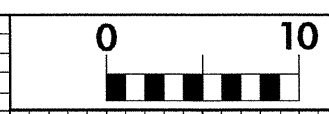

PROJ. REFERENCE NO. B-3649 SHEET NO. X-5

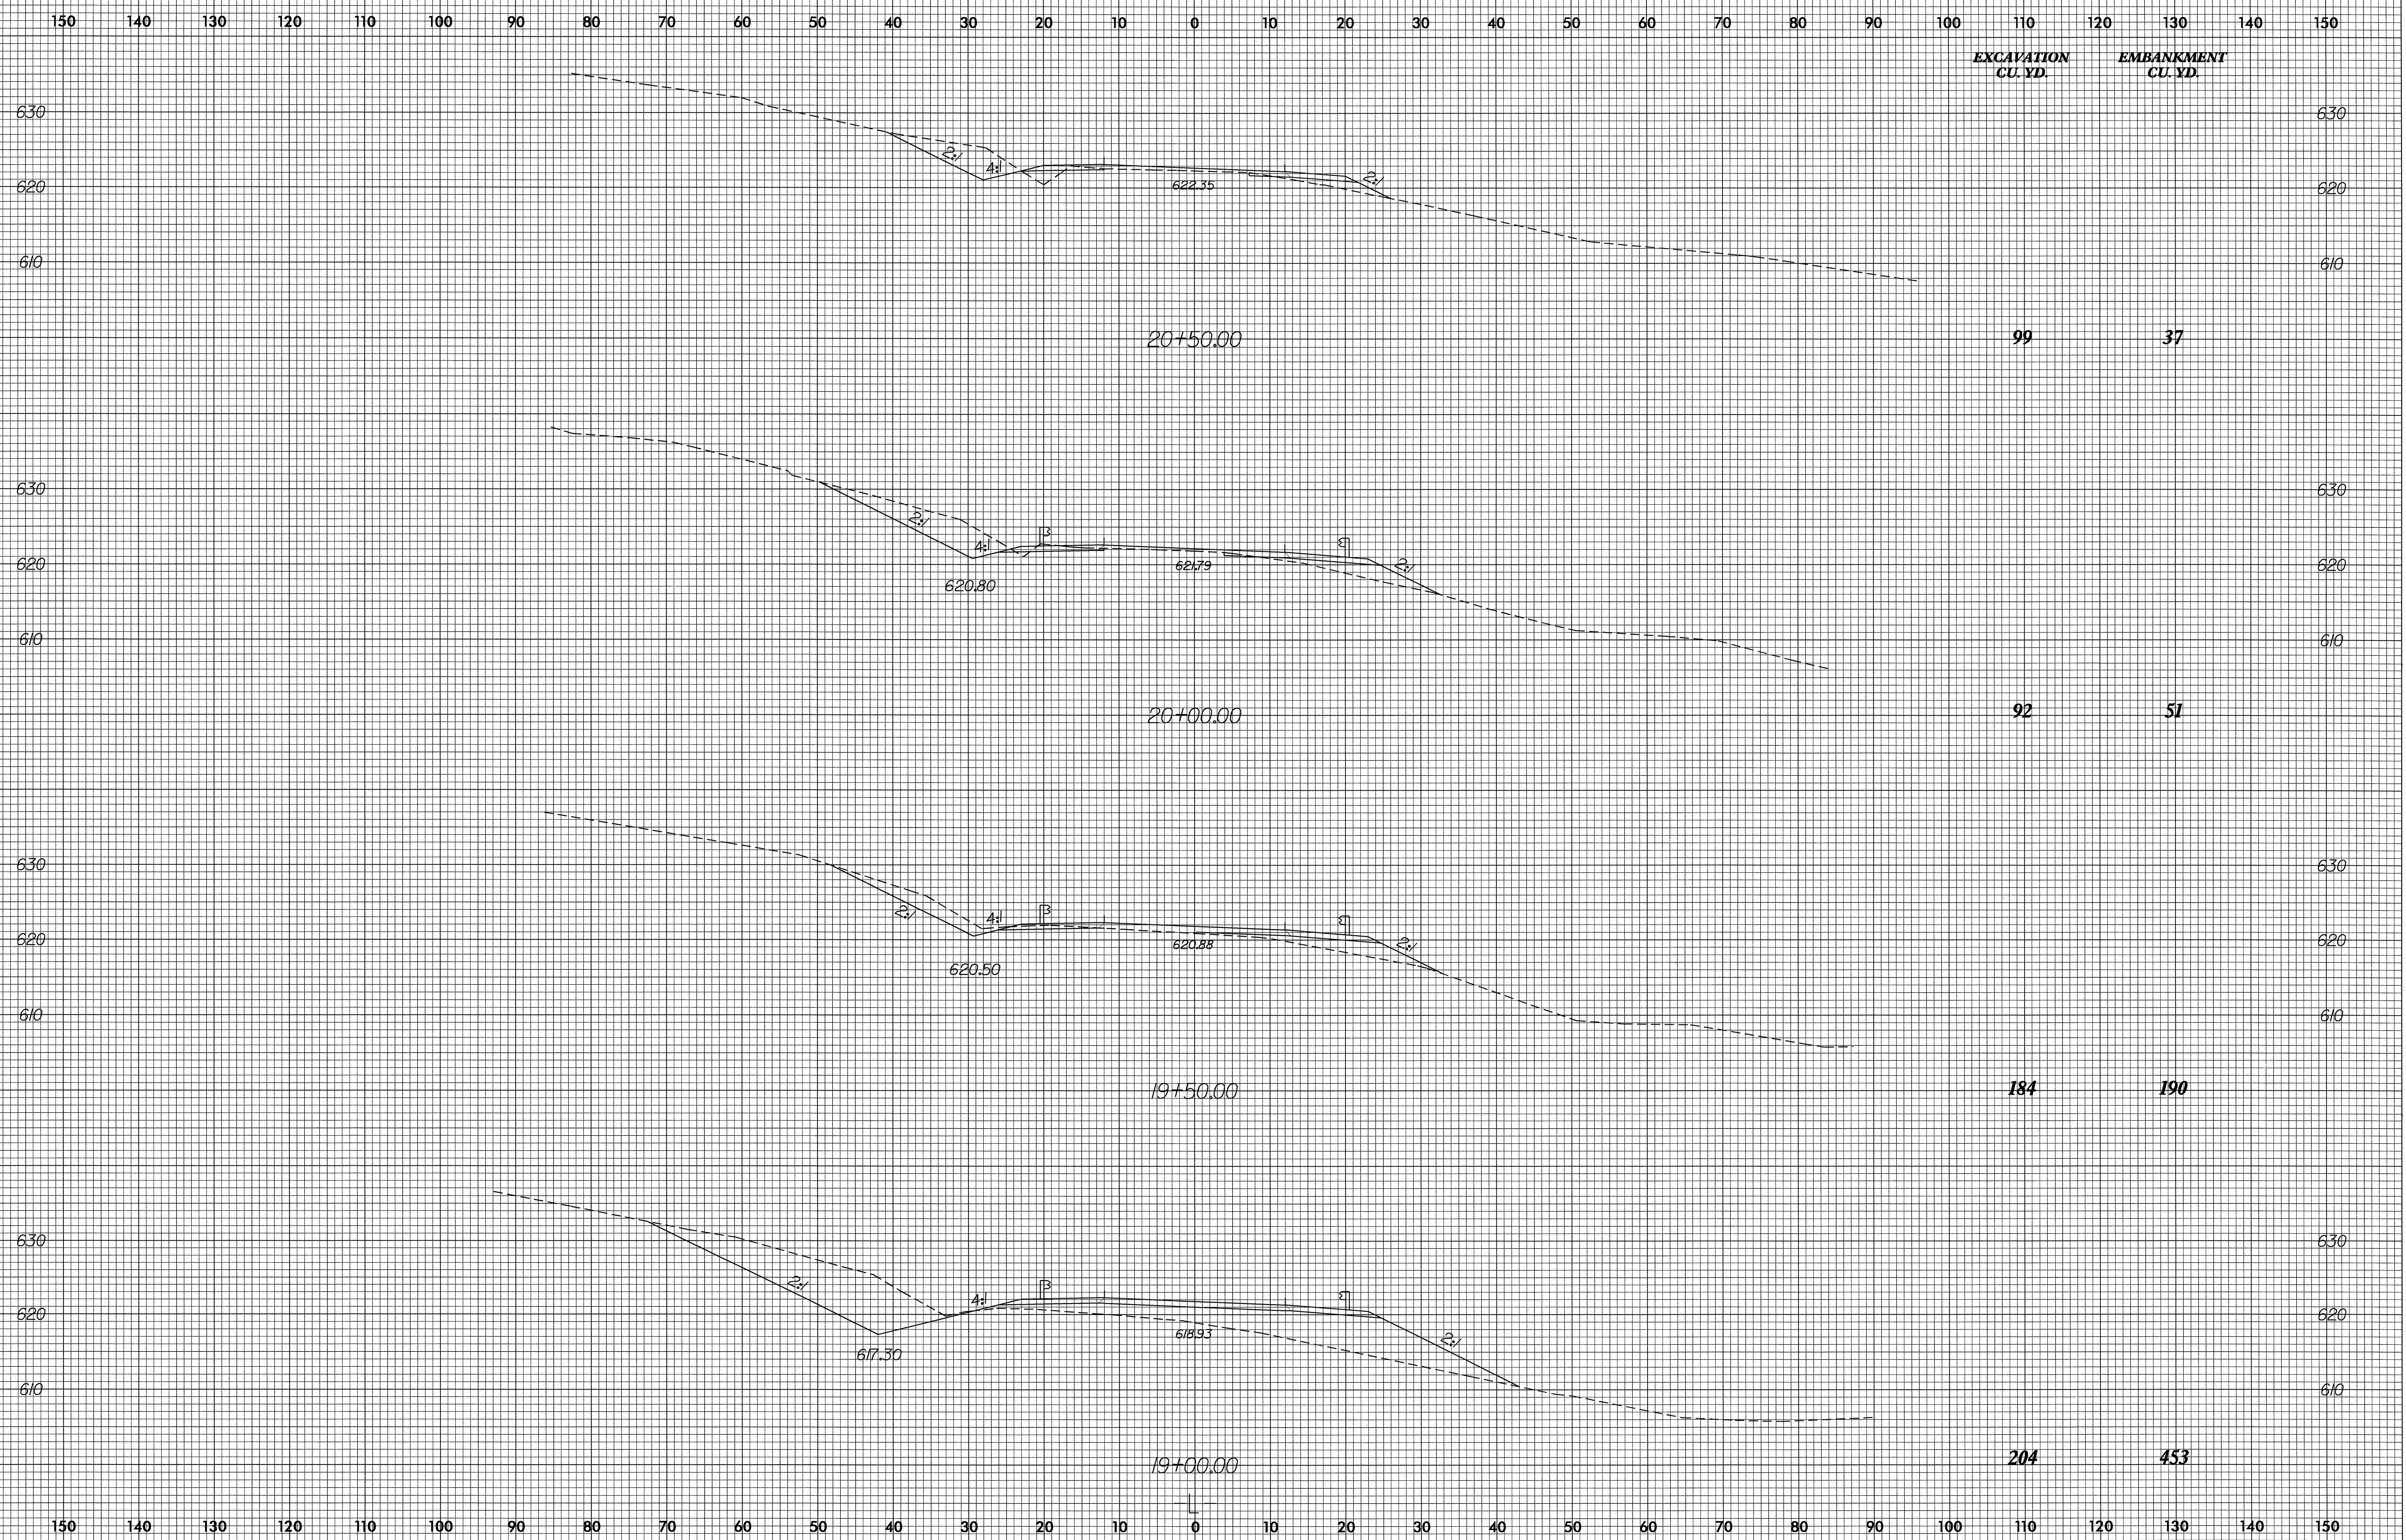

12-MAR-2004 11:32
R:\xsc\3649\p1\10212301
s:\cauley AT 10212301