



8/23/99

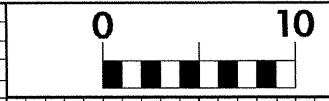

PROJ. REFERENCE NO. B-3649 SHEET NO. X-3

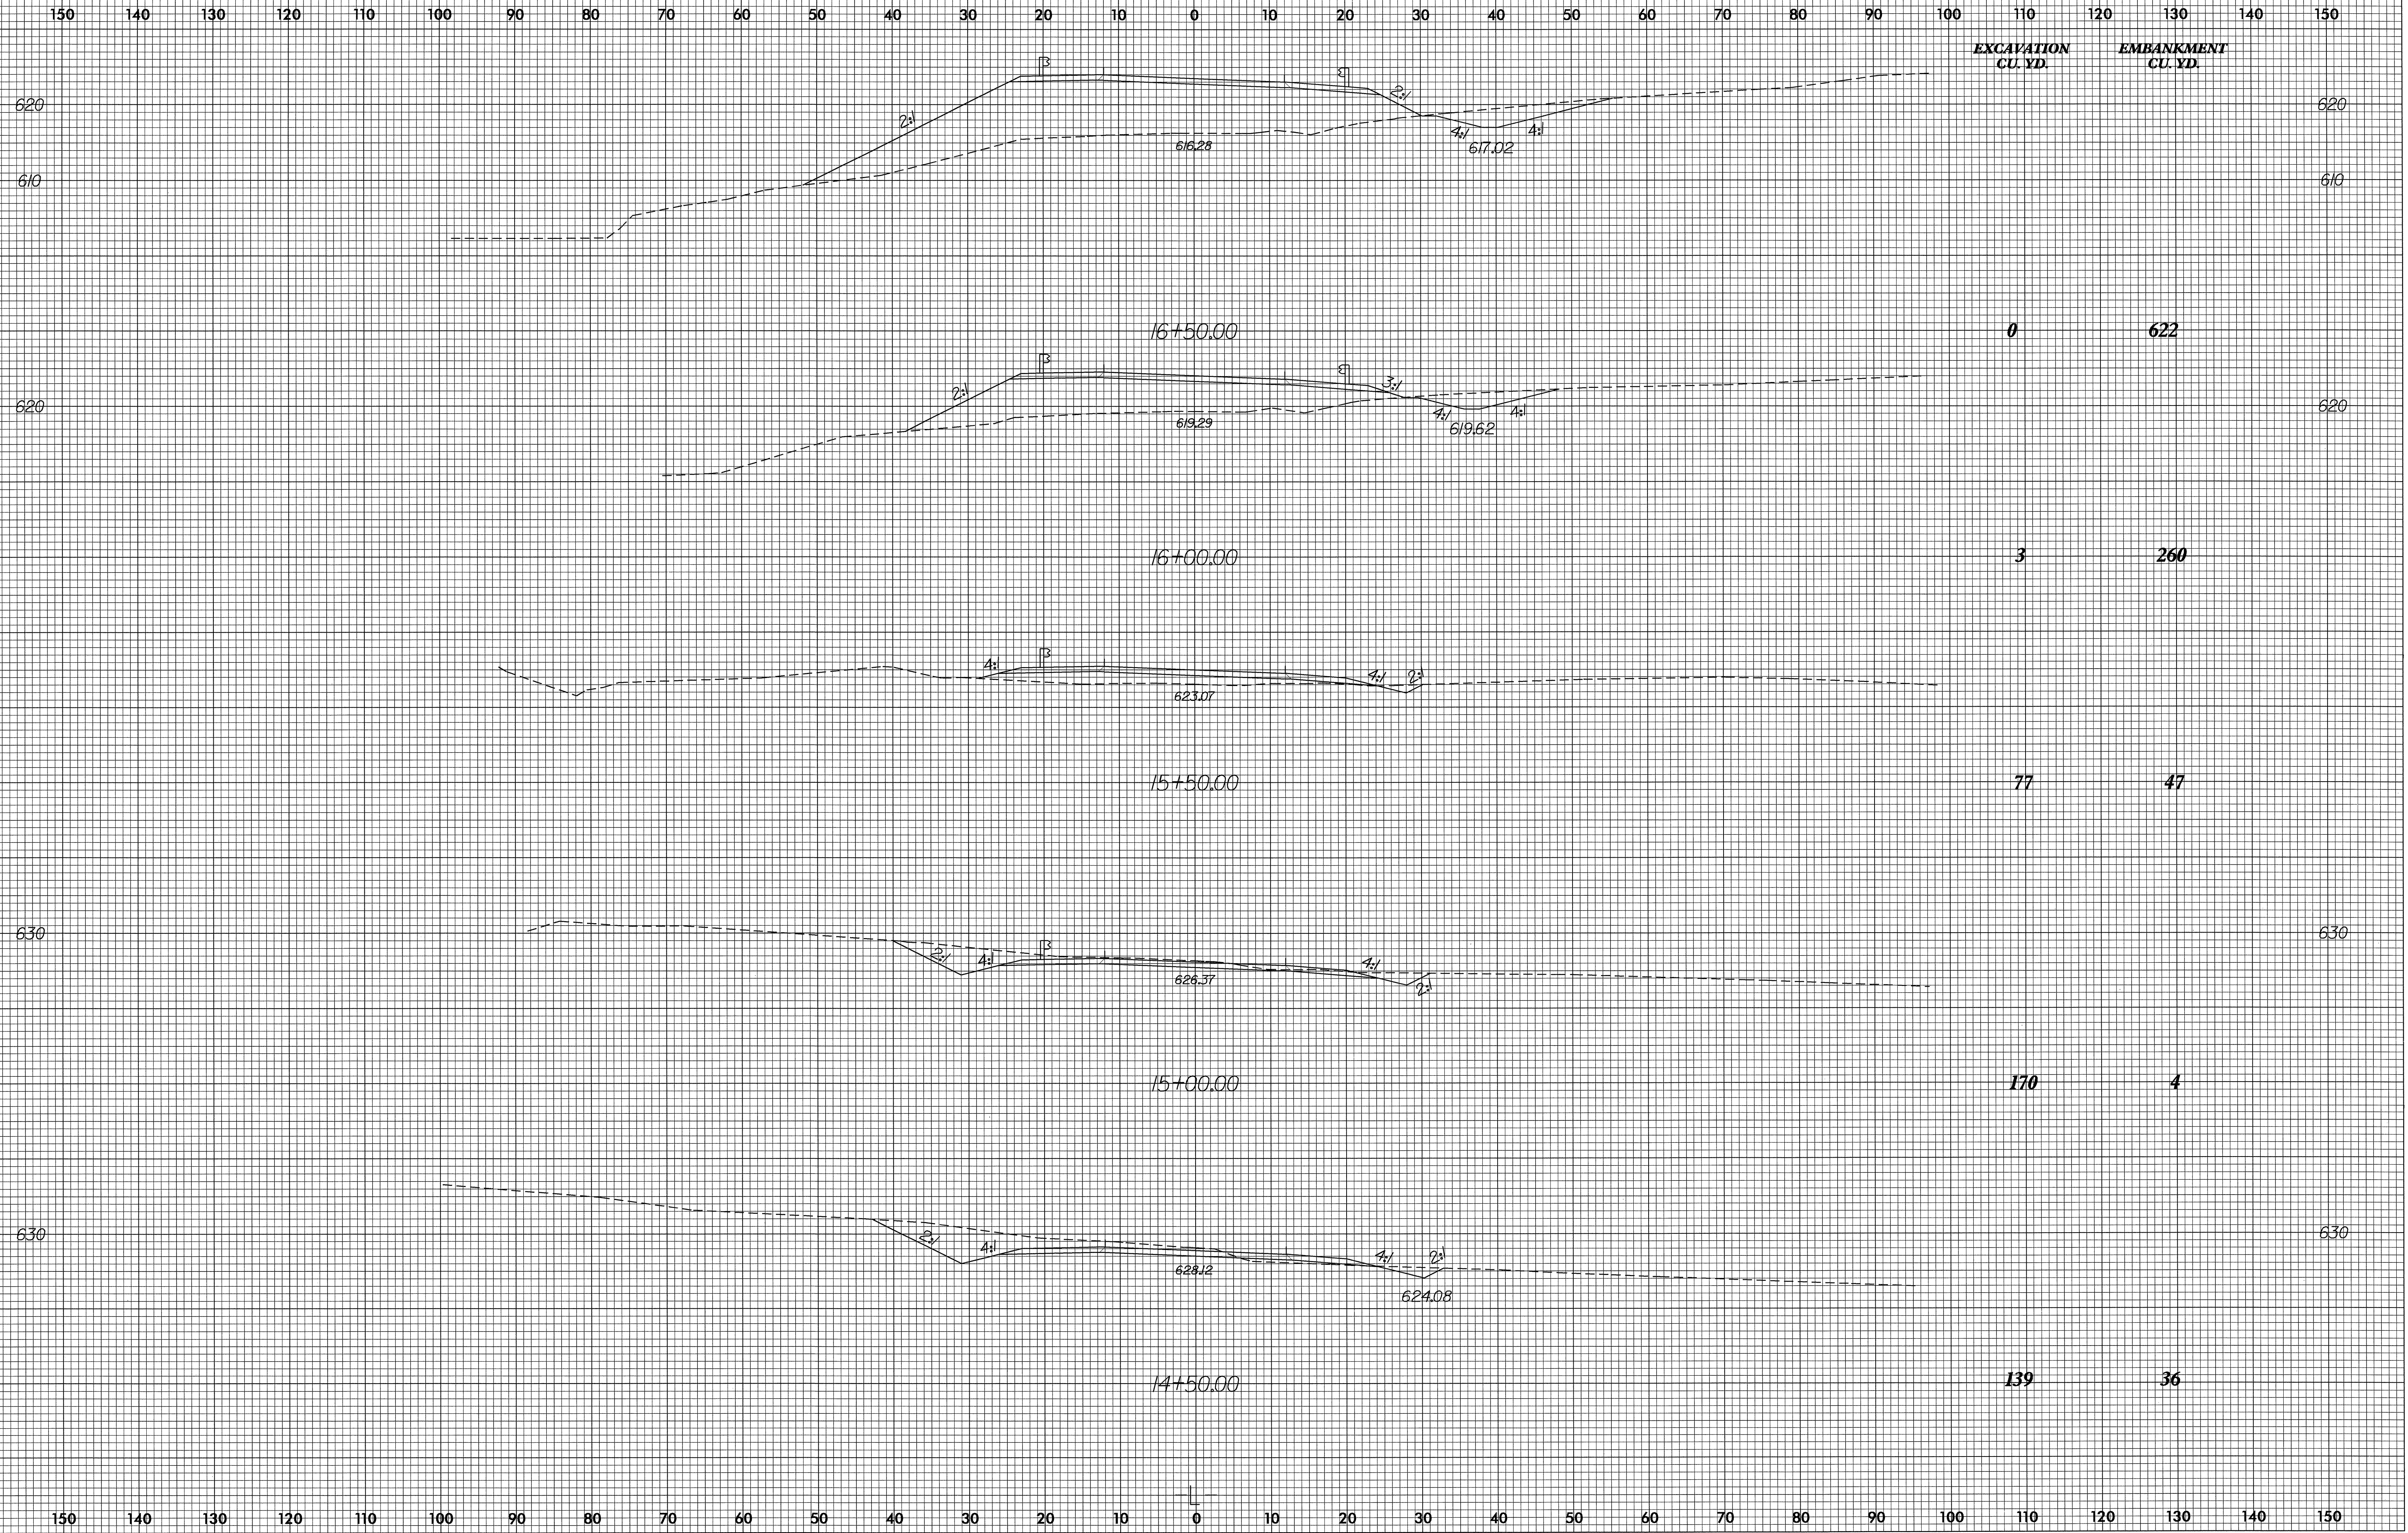

12-MAR-2004 11:31  
R:\xsc\3649\8\10212301