


8/23/99

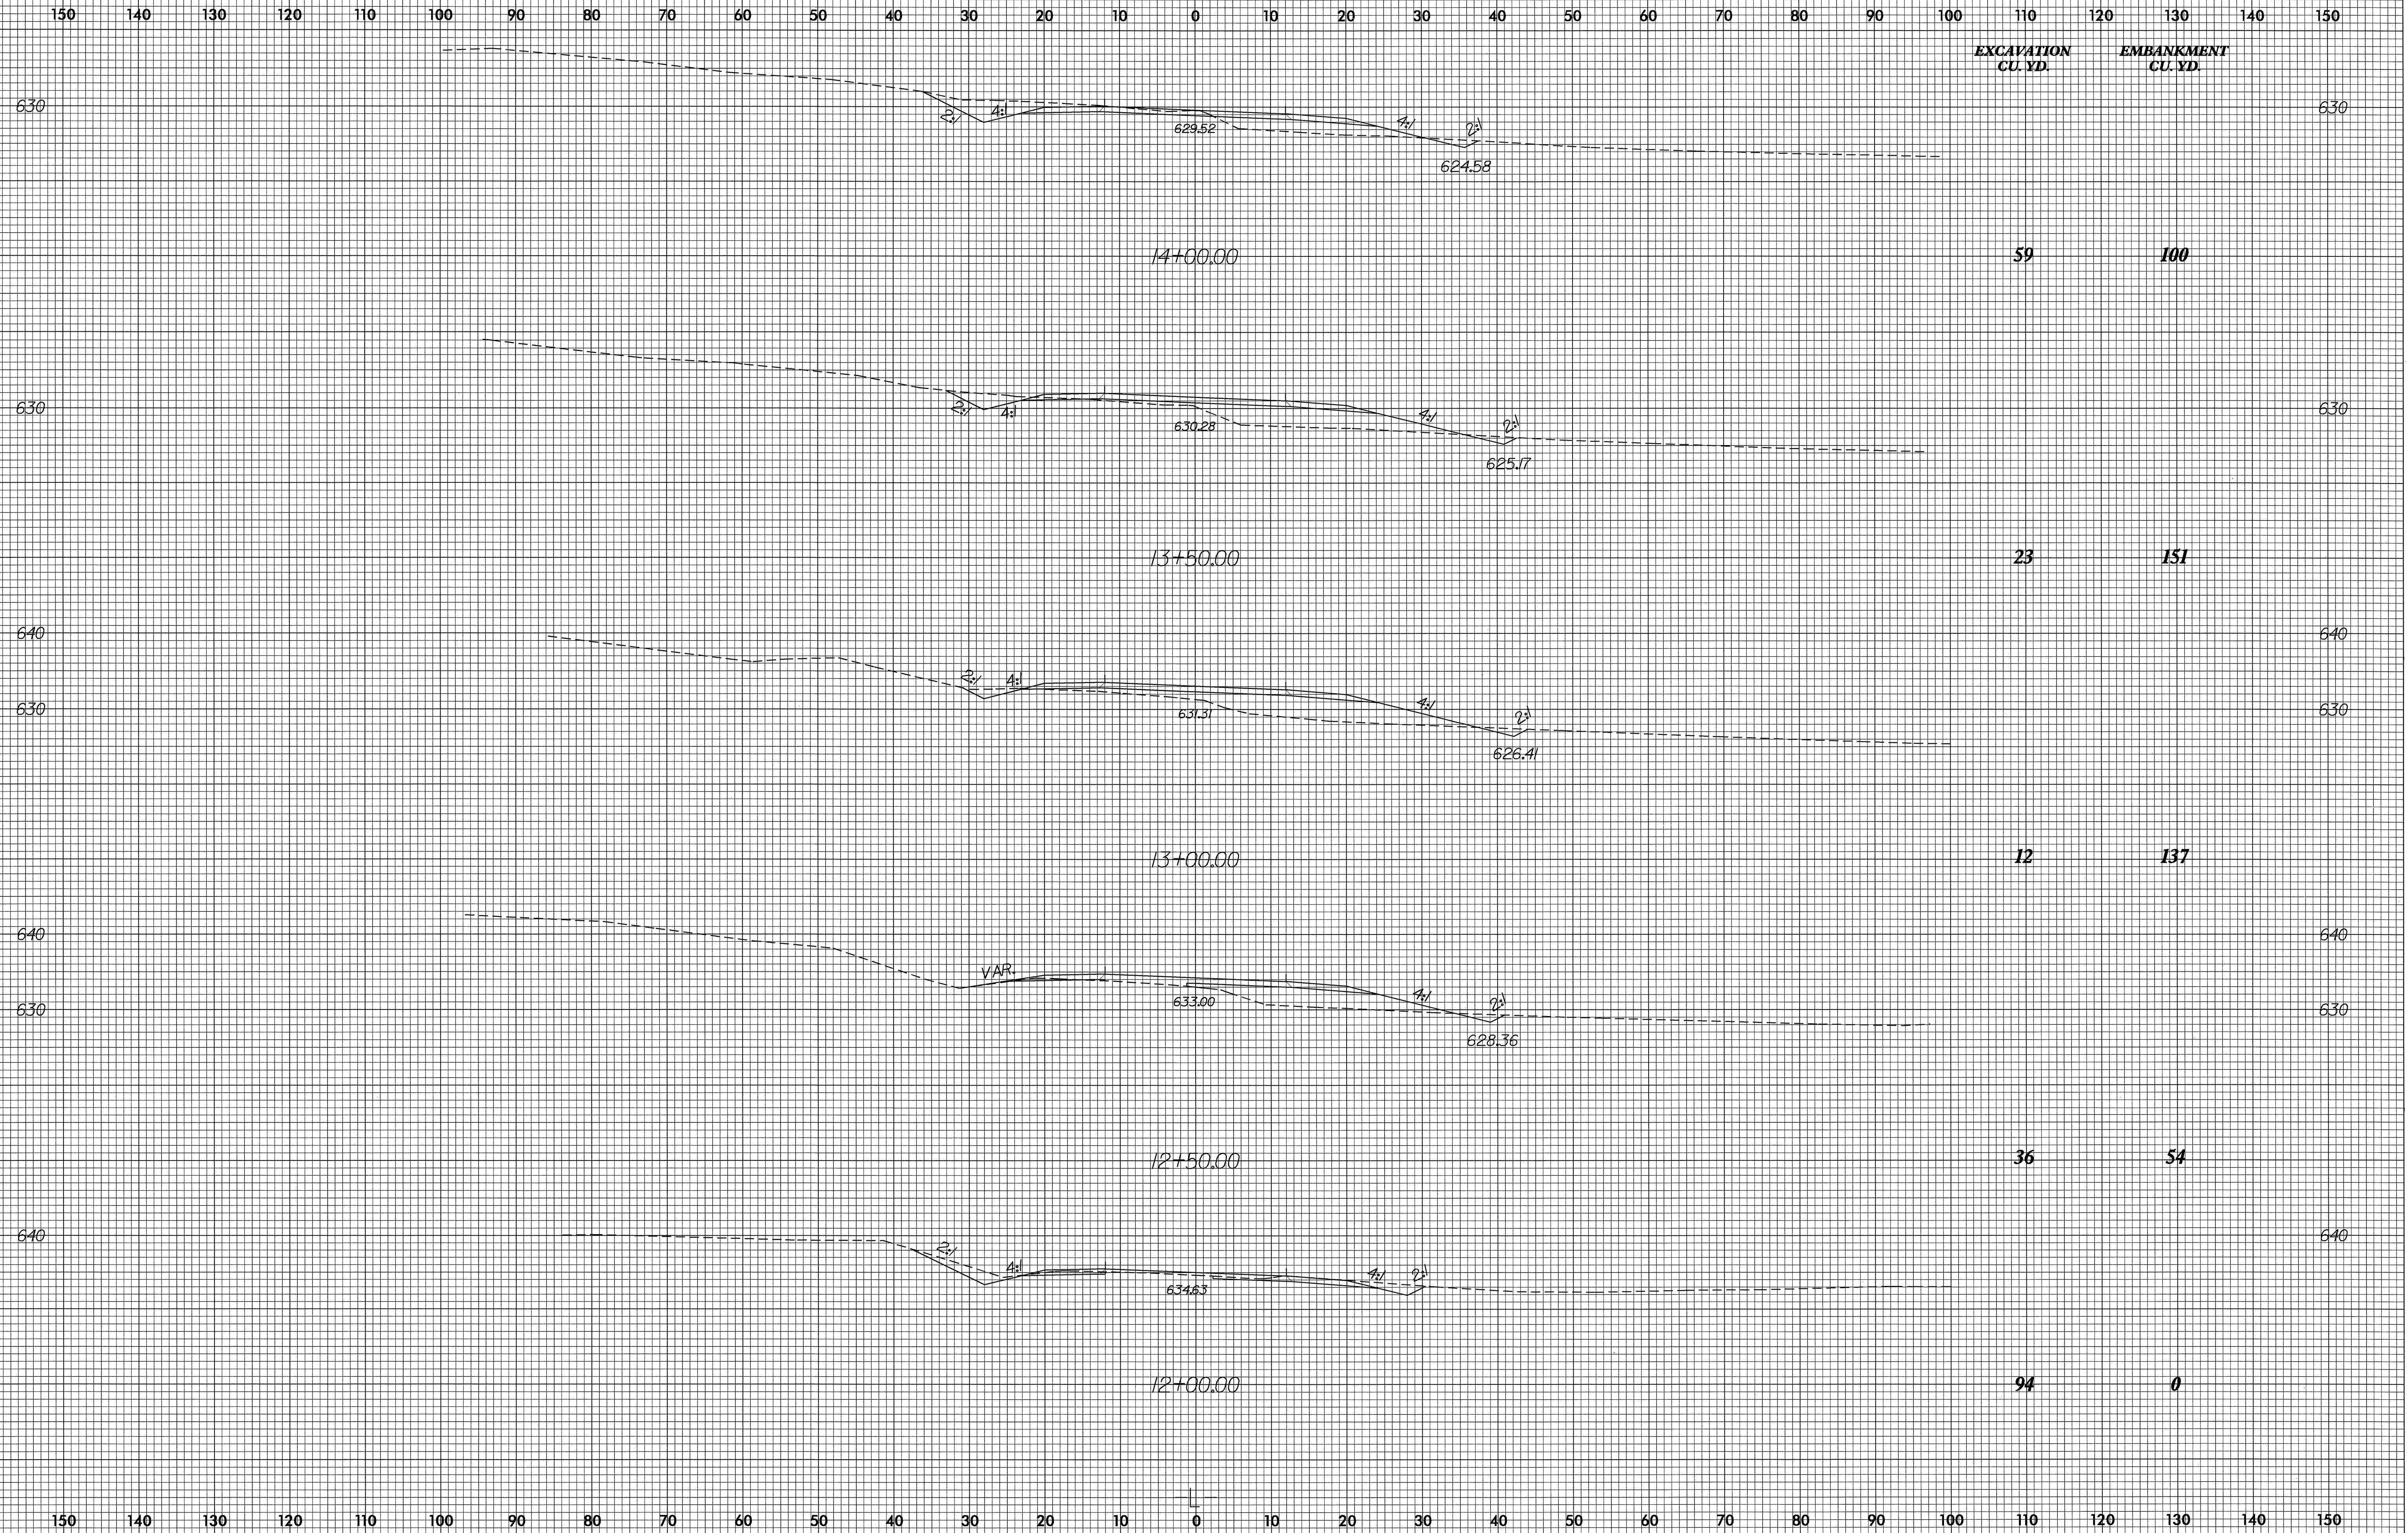

PROJ. REFERENCE NO.	SHEET NO.
B-3649	X-2



12-MAR-2004 11:31
F:\xsc\B3649\A1 RD12301