


UTILITIES BY OTHERS

NOTE:
ALL PROPOSED UTILITY WORK SHOWN ON THIS SHEET WILL BE DONE BY OTHERS

8/17/99
03-FEB-2004 16:02
R:\Utilities\100\B-3475-U01-ut.psh.dgn

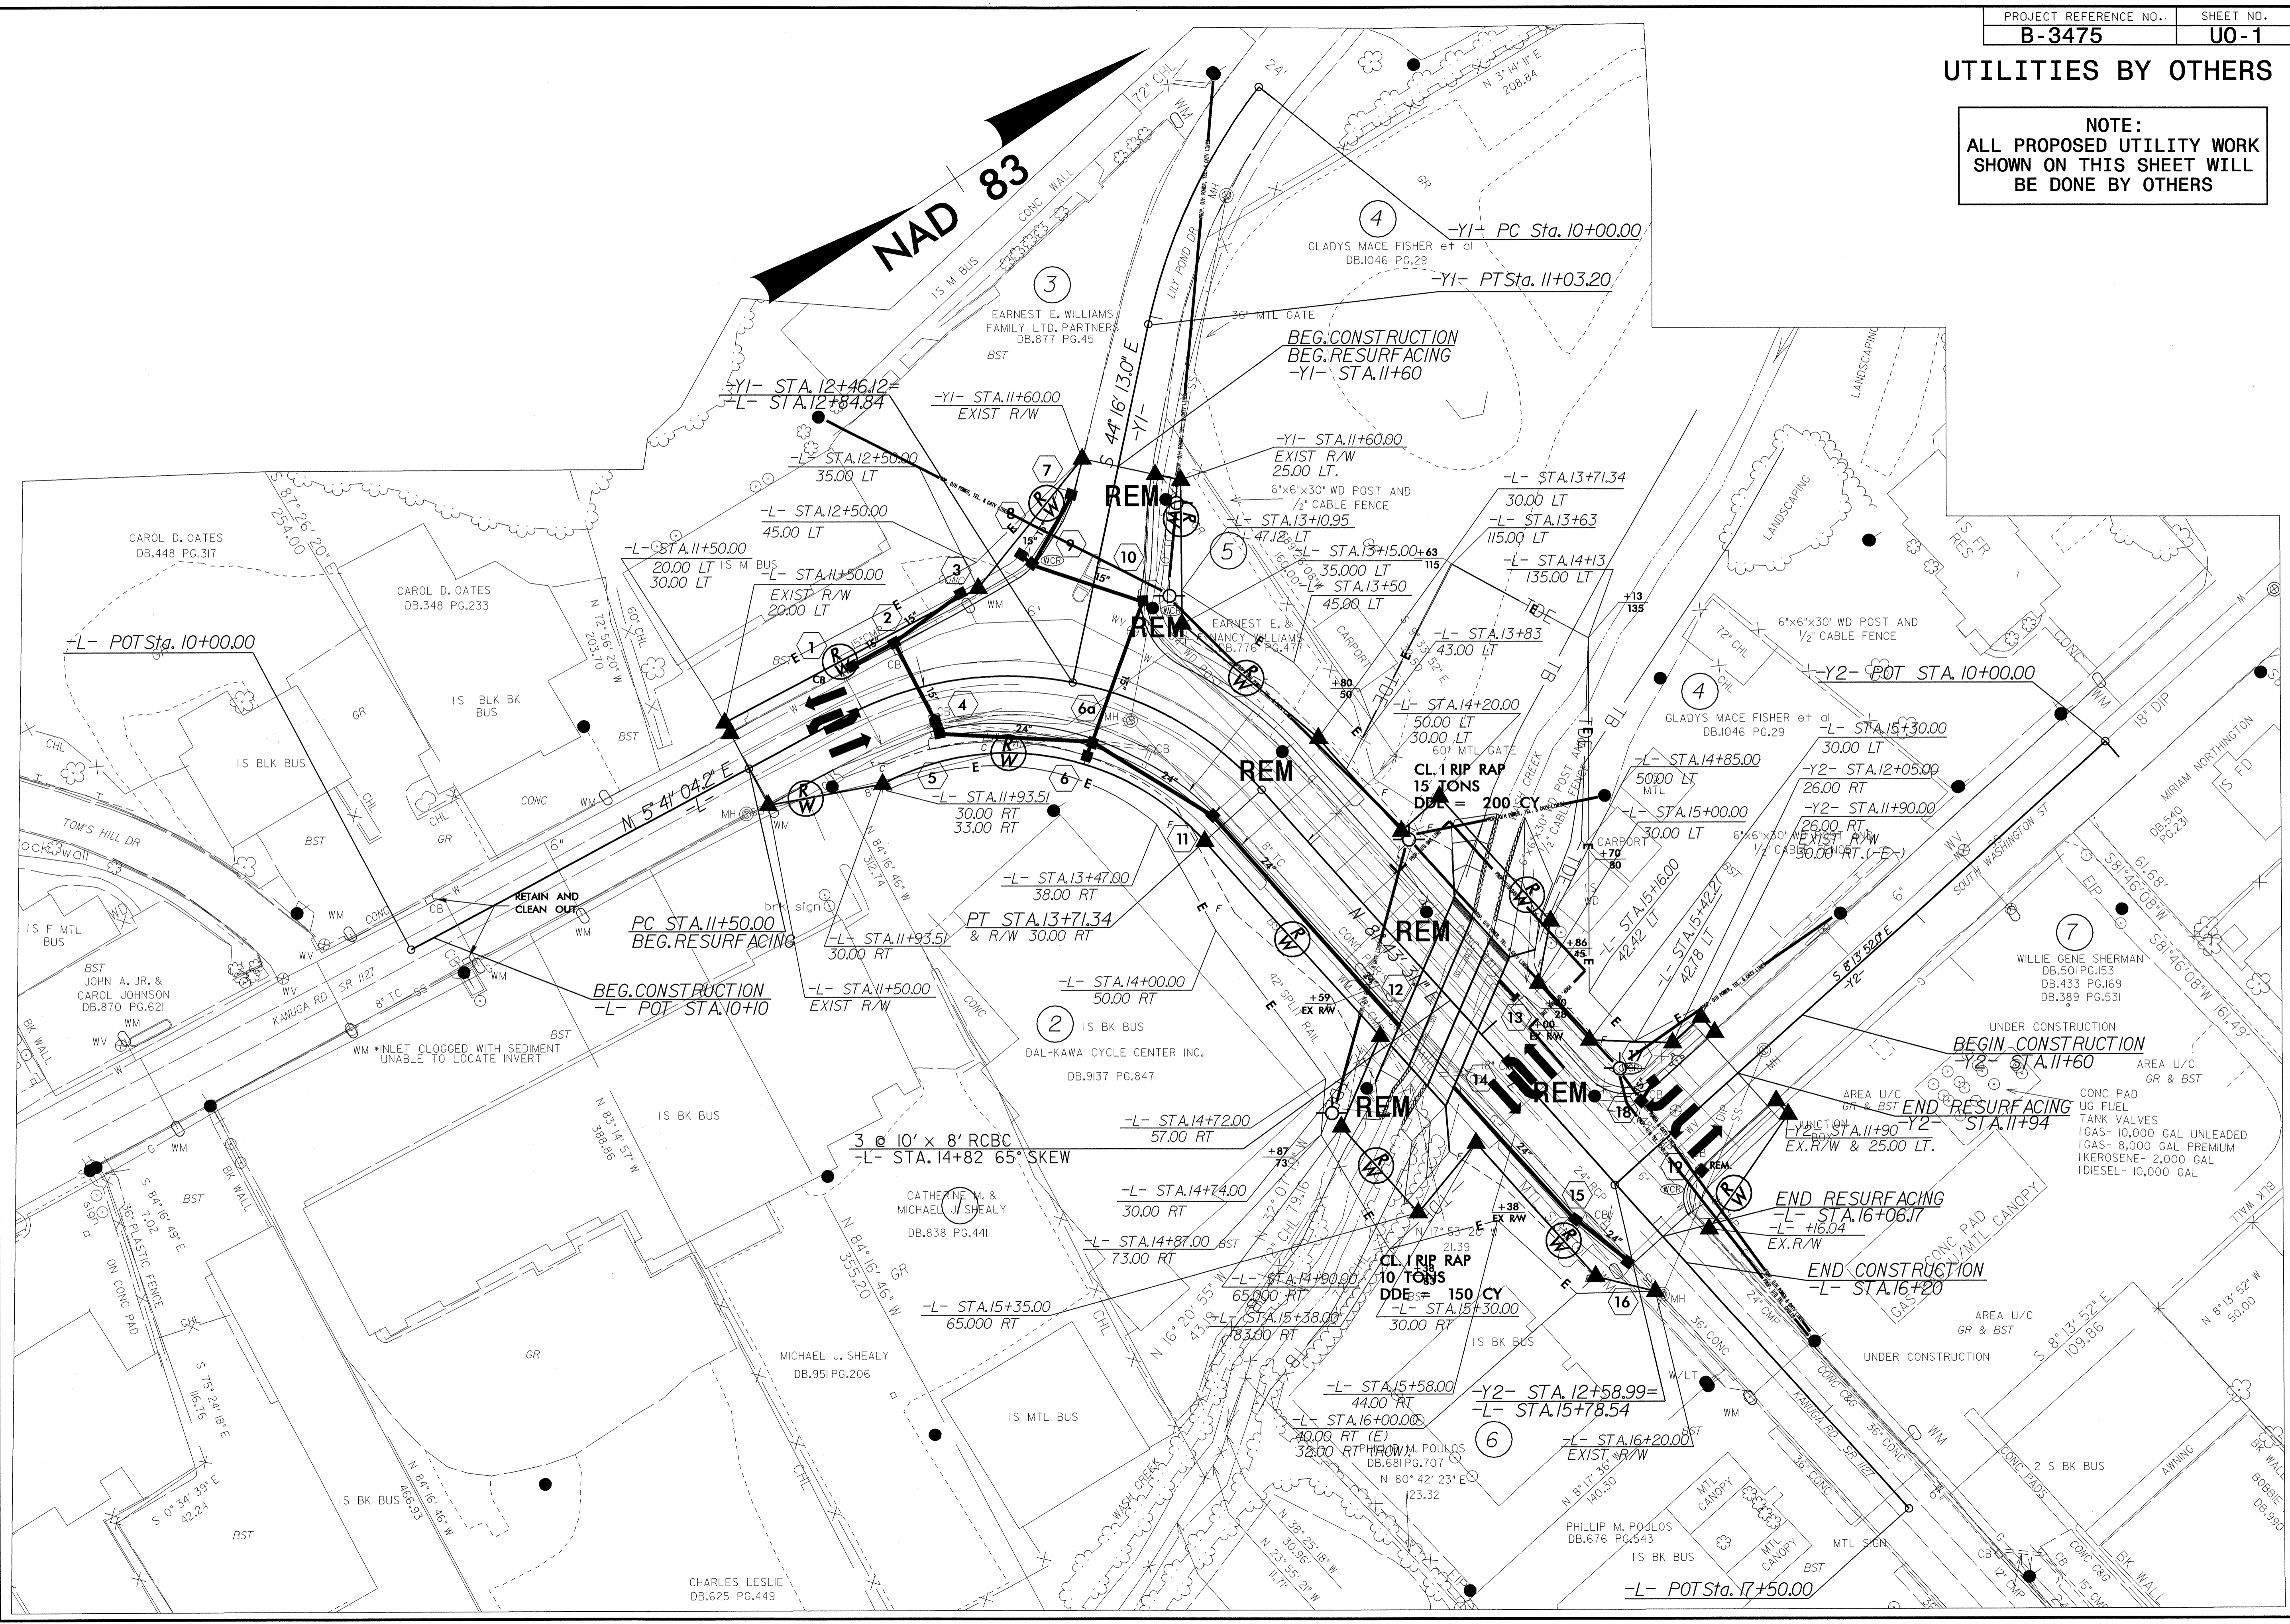

CHARLES LESLIE
DB.625 PG.449