



8/23/99

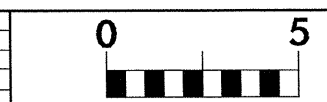

PROJ. REFERENCE NO.  
B3475

SHEET NO.  
X-5

70 60 50 40 30 20 10 0 10 20 30 40 50 60 70

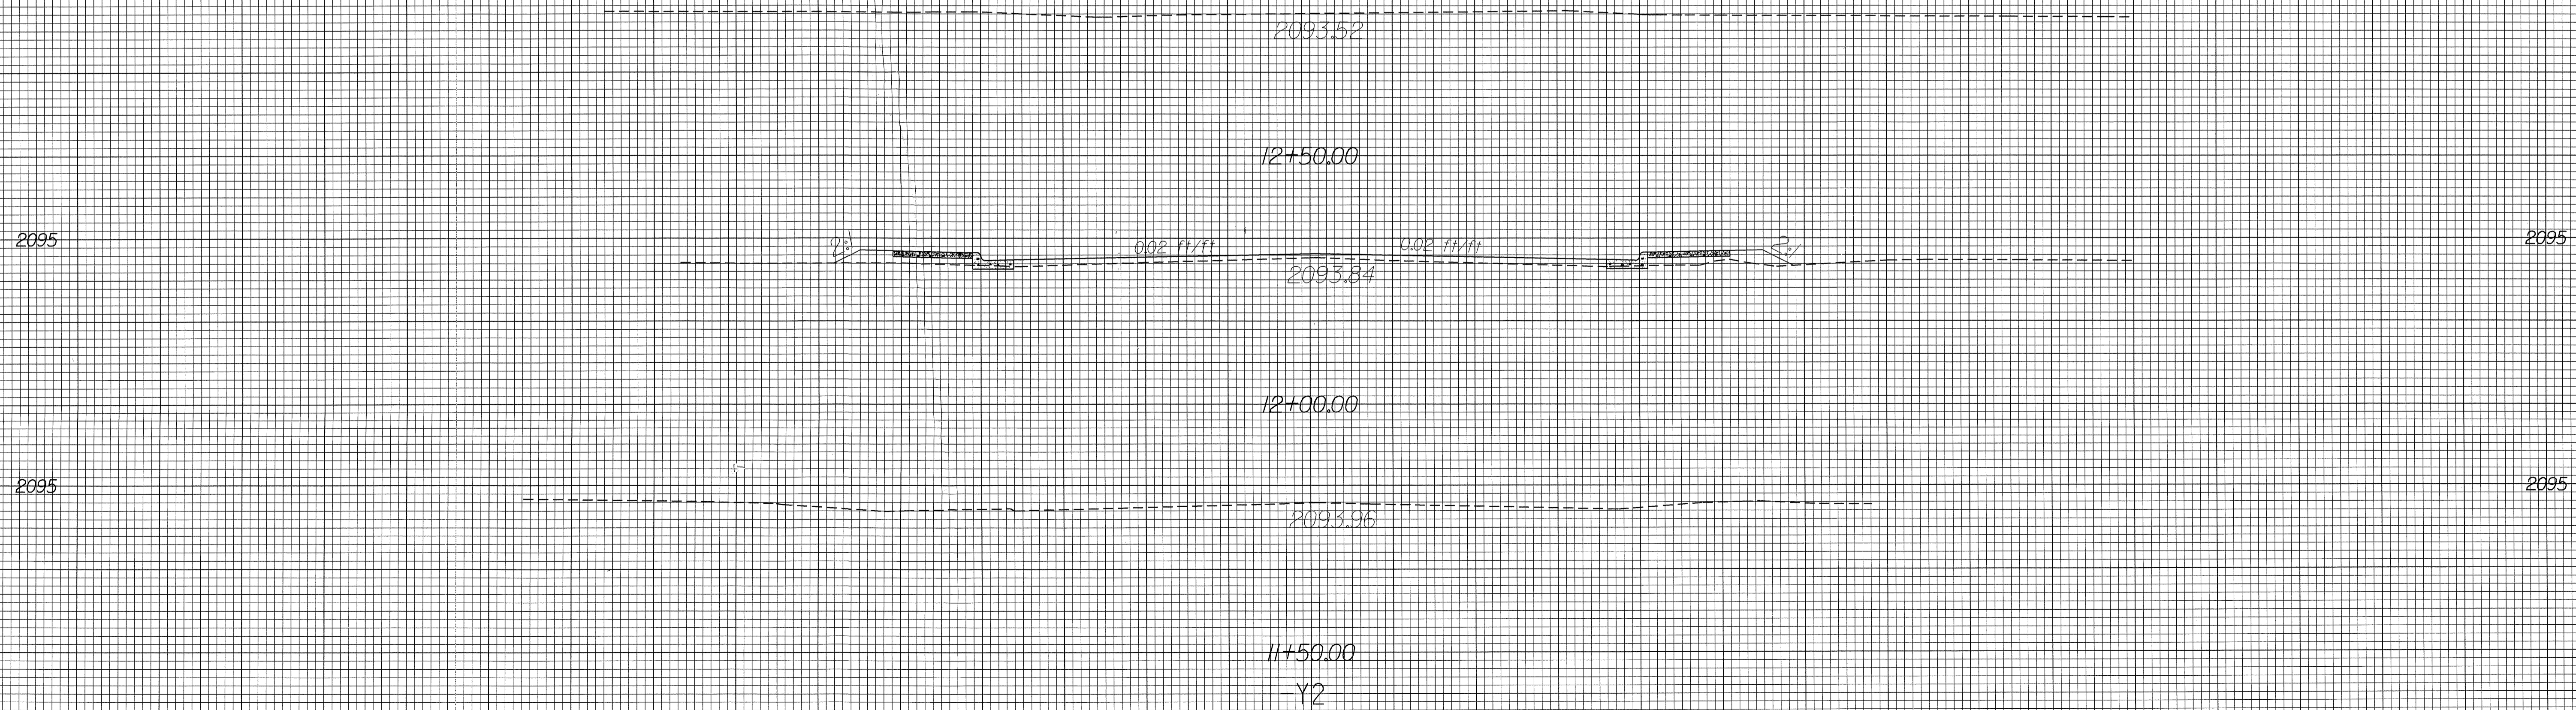

70 60 50 40 30 20 10 0 10 20 30 40 50 60 70

23 JAN 2004 07:45  
S:\shiley\proj\RD212454