



NOTES:

- STRAND #1 GOES THRU 8 CORED SLAB UNITS (TO BE TENSIONED DURING STAGE 1 CONSTRUCTION)
- ▲ STRAND #2 GOES THRU ALL 13 CORED SLAB UNITS (TO BE TENSIONED DURING STAGE 2 CONSTRUCTION)

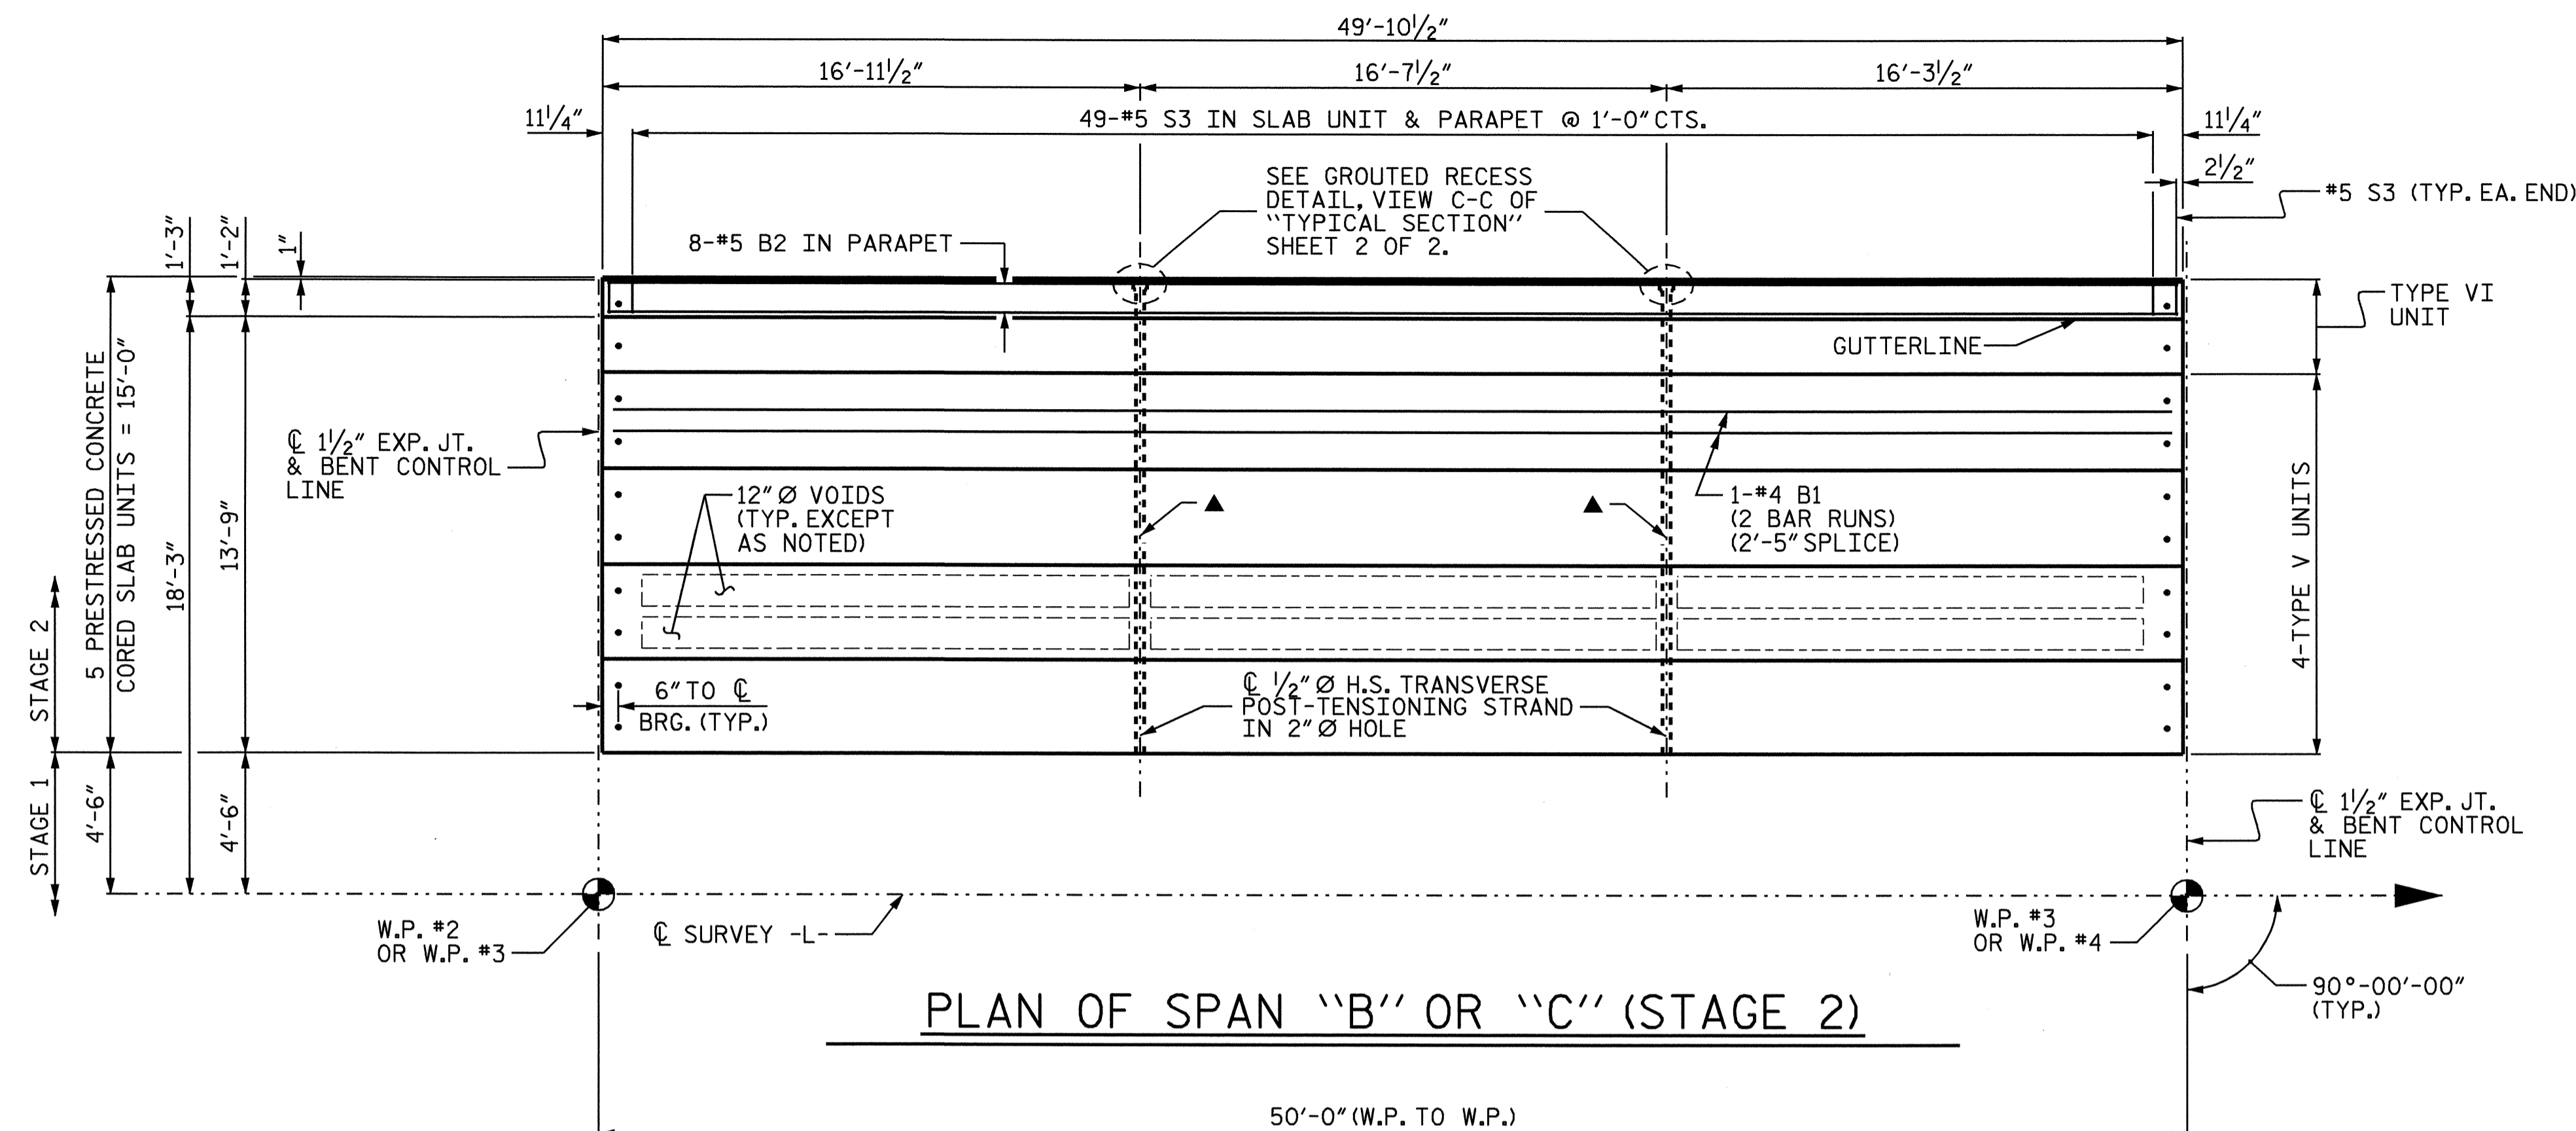

PLAN OF SPAN "B" OR "C" (STAGE 2)

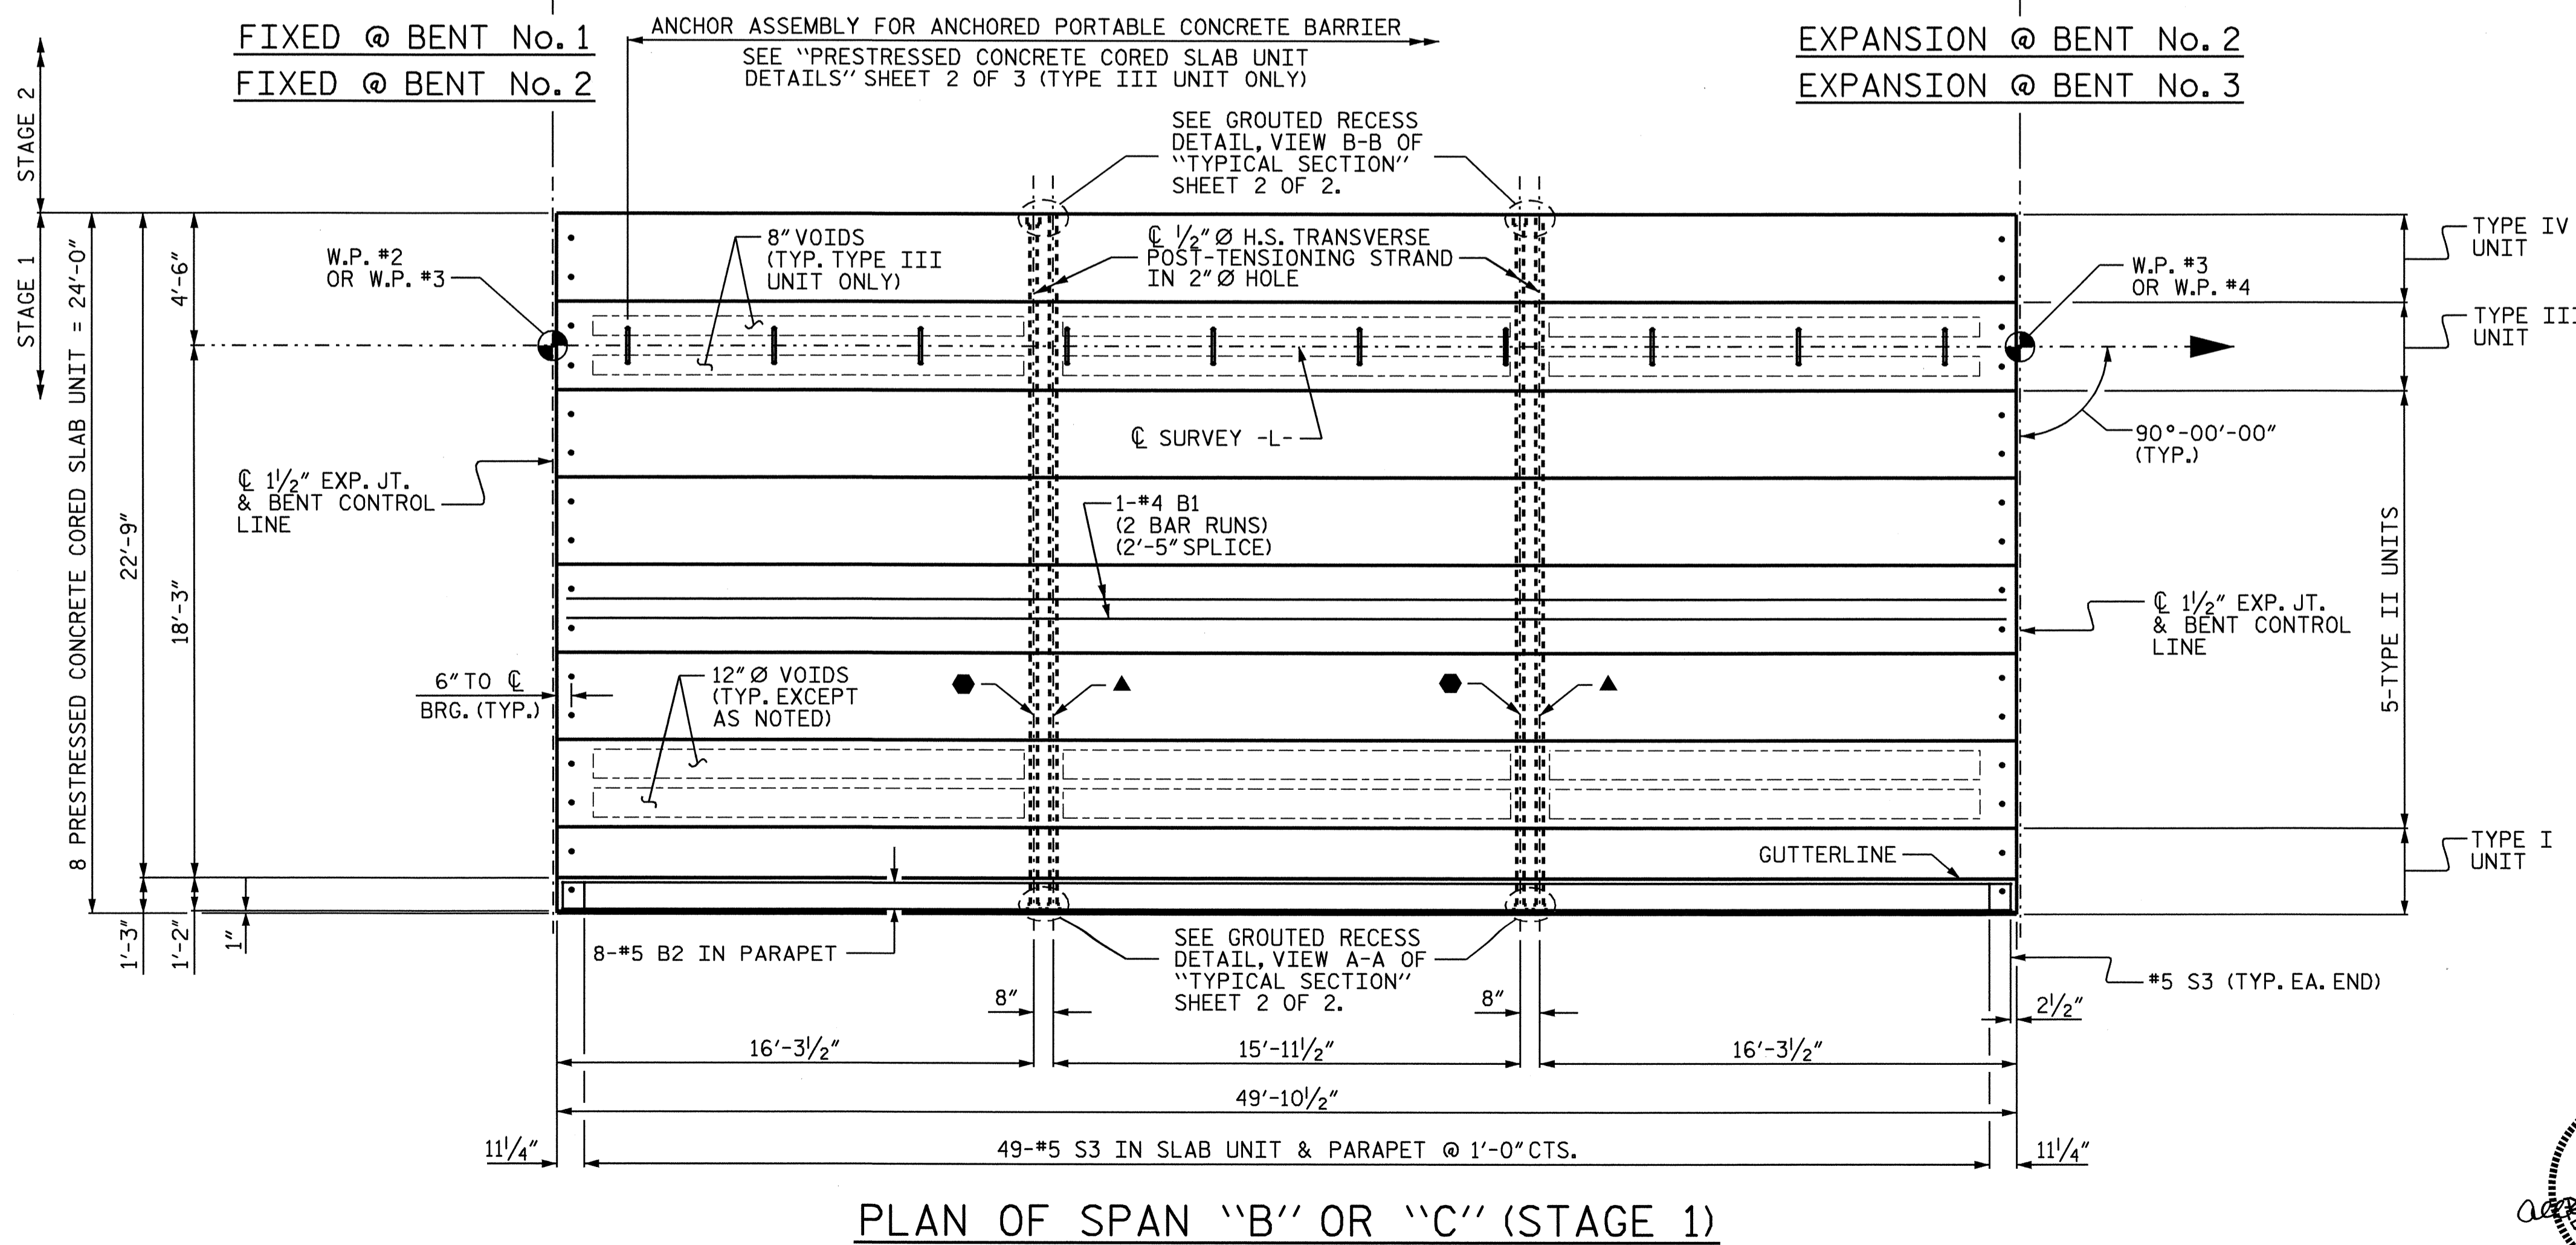


PLAN OF SPAN "B" OR "C" (STAGE 1)

PROJECT NO. B-3348
HYDE COUNTY
 STATION: 22+85.00 -L-

STATE OF NORTH CAROLINA
 DEPARTMENT OF TRANSPORTATION
 RALEIGH

SUPERSTRUCTURE
PLAN OF SPAN
"B" OR "C"

REVISIONS						SHEET NO.	
NO.	BY:	DATE:	NO.	BY:	DATE:	S-39	
1			3			TOTAL SHEETS	
2			4			76	

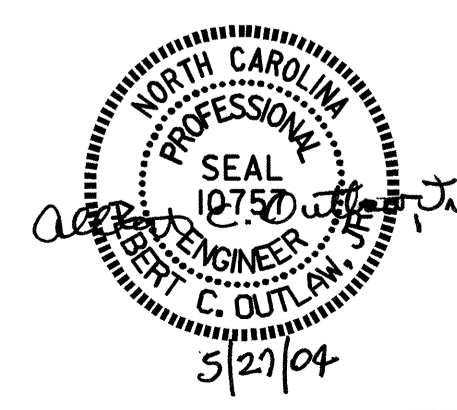

DRAWN BY : P.C. BREWER DATE : 1/13/03
 CHECKED BY : T.N. CARROLL DATE : 3/10/03