


**FOUNDATION LAYOUT**

(DIMENSIONS LOCATING PILES ARE SHOWN TO PILE CENTERLINE AT BOTTOM OF CAP)

PROJECT NO. B-3348  
 HYDE COUNTY  
 STATION: 22+85.00 -L-

SHEET 2 OF 4

STATE OF NORTH CAROLINA  
 DEPARTMENT OF TRANSPORTATION  
 RALEIGH  
**GENERAL DRAWING**  
 FOR BRIDGE ON US 264  
 OVER KITTY CREEK  
 BETWEEN SR 1315 AND  
 SR 1355

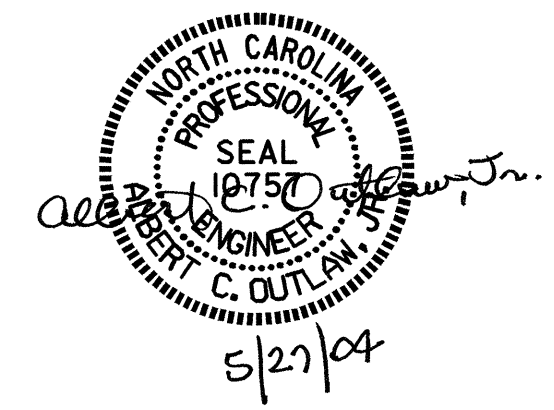

DRAWN BY : S.B. WILLIAMS DATE : 3-01-04  
 CHECKED BY : P.C. BREWER DATE : 5-19-04

REVISIONS					SHEET NO.
NO.	BY:	DATE:	NO.	DATE:	S-33
1			3		TOTAL SHEETS
2			4		76