


PLAN OF SPAN (STAGE 2)

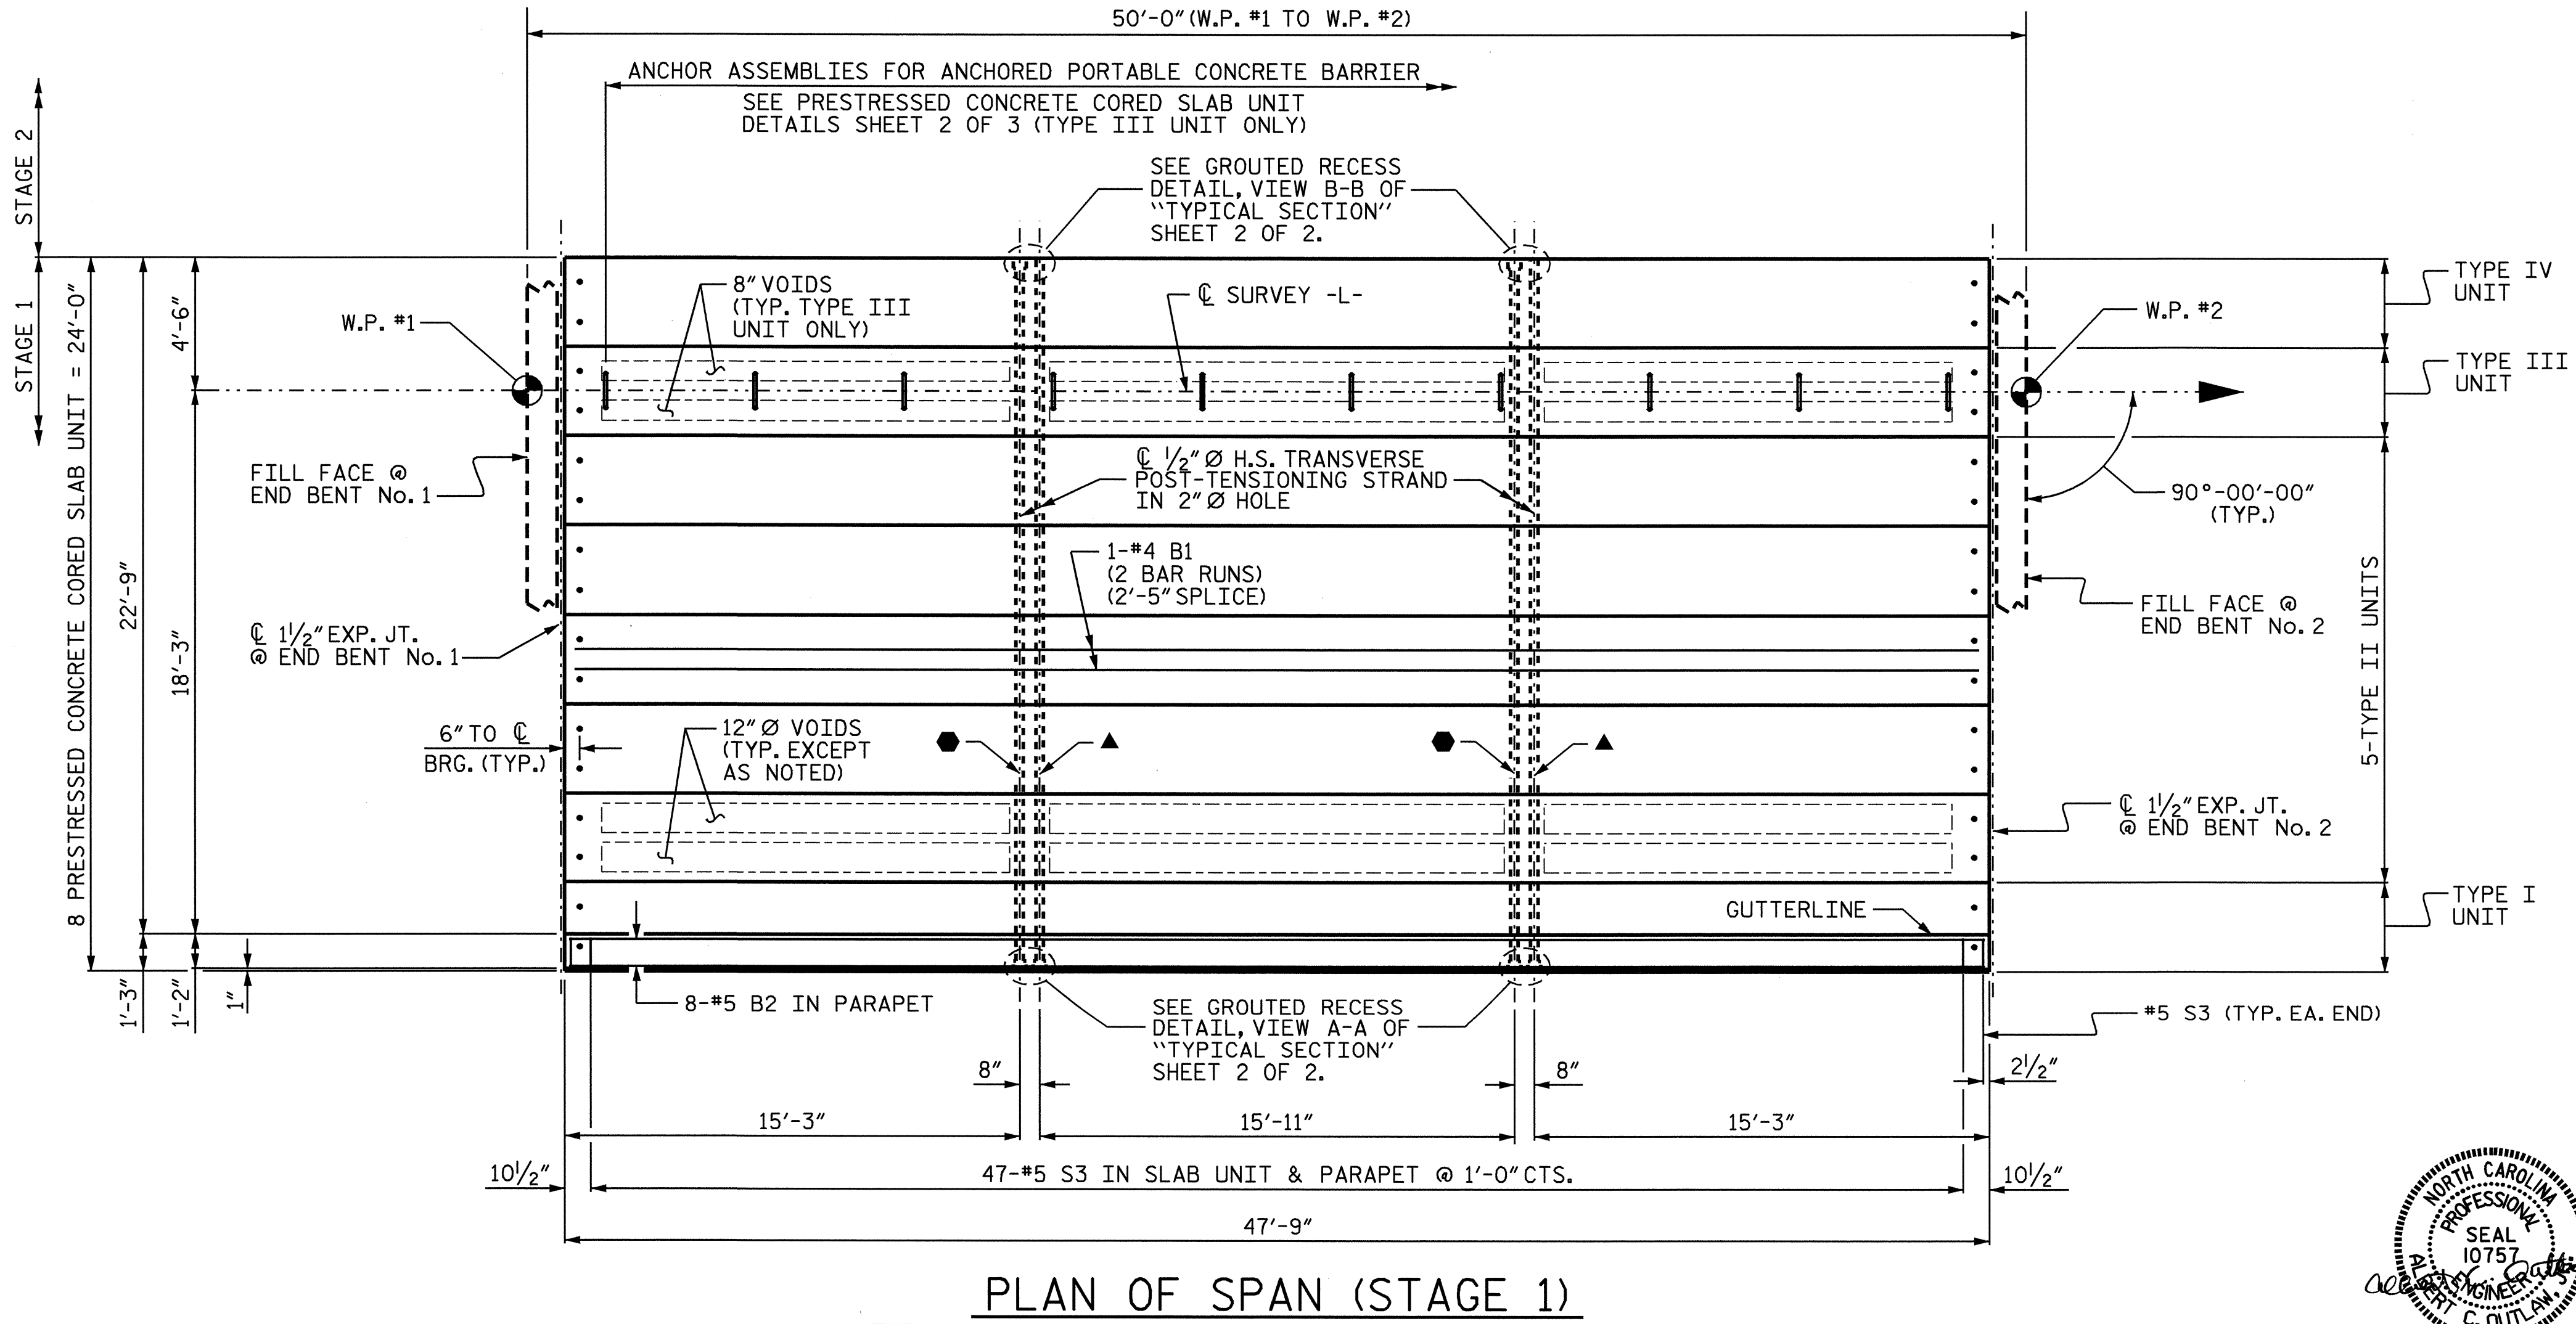


PLAN OF SPAN (STAGE 1)

- NOTES:**
- STRAND #1 GOES THRU 8 CORED SLAB UNITS (TO BE TENSIONED DURING STAGE 1 CONSTRUCTION)
 - ▲ STRAND #2 GOES THRU ALL 13 CORED SLAB UNITS (TO BE TENSIONED DURING STAGE 2 CONSTRUCTION)

PROJECT NO. B-3348
 COUNTY HYDE
 STATION: 18+34.00 -L-

STATE OF NORTH CAROLINA
 DEPARTMENT OF TRANSPORTATION
 RALEIGH

**SUPERSTRUCTURE
 PLAN OF SPAN**

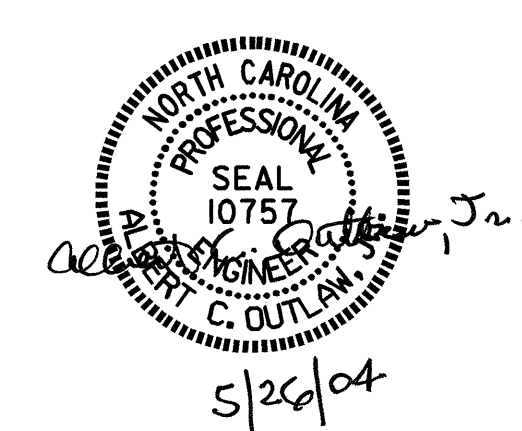

DRAWN BY: P.C. BREWER DATE: 1/14/04
 CHECKED BY: A.C. OUTLAW DATE: 1/20/04

REVISIONS						SHEET NO.
NO.	BY:	DATE:	NO.	BY:	DATE:	S-7
1			3			TOTAL SHEETS
2			4			76