
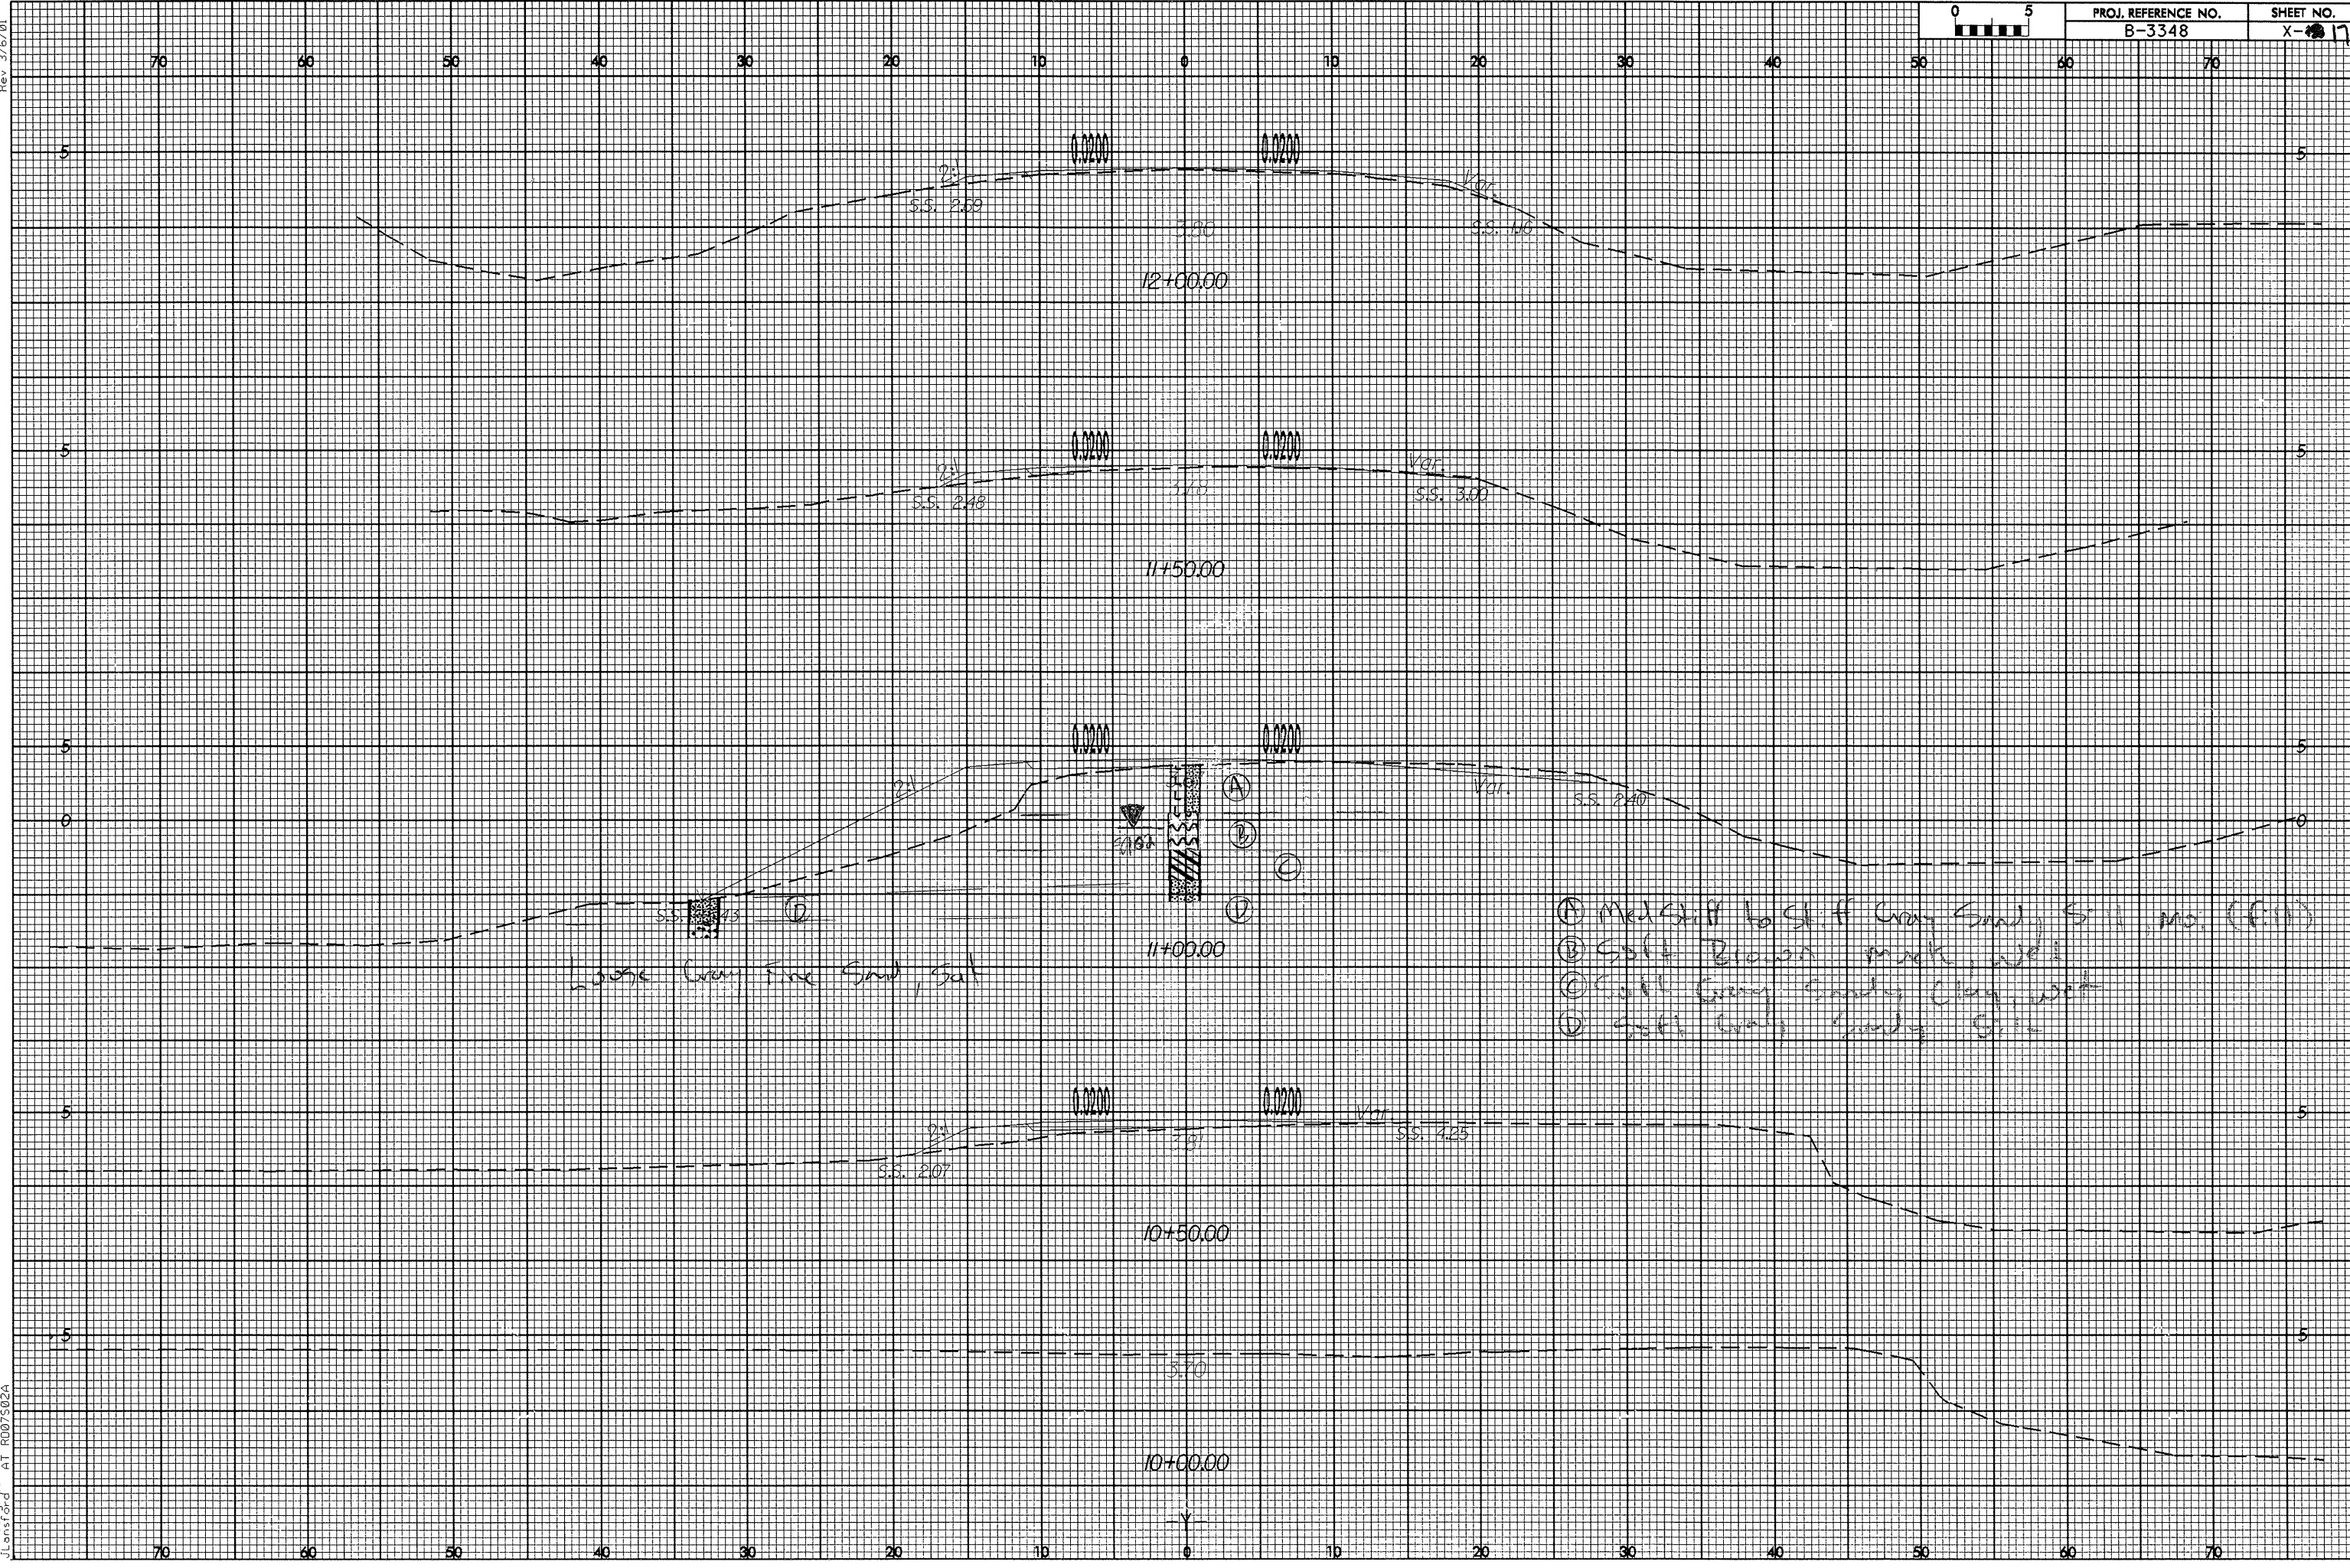


Rev 3/16/01

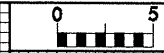

Loose Gray Fine Sand, Sat

- Ⓐ Med. Stiff to Stiff Gray Sandy Silt mo. (E.H.)
- Ⓑ Soft Brown muck, w/ li
- Ⓒ Soft Gray Sandy Clay, w/ li
- Ⓓ Soft Gray Sandy Silt

19-AUG-2002 16:28
E:\ss\y\pl
Lonsford AT R007502A