

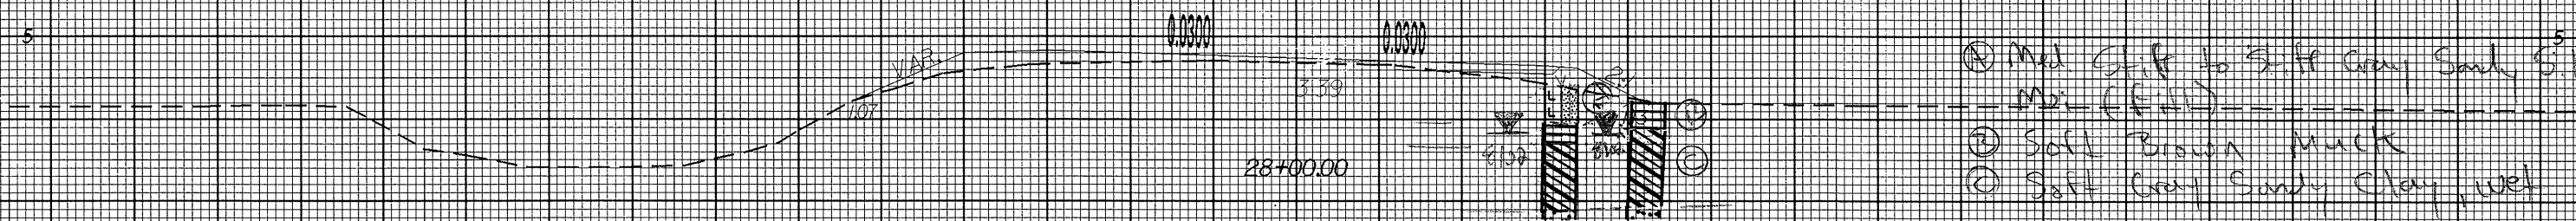
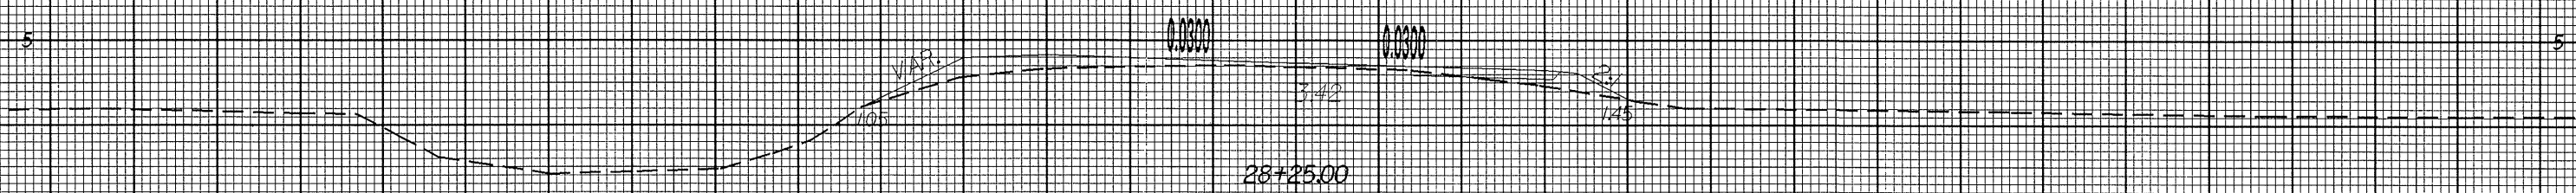
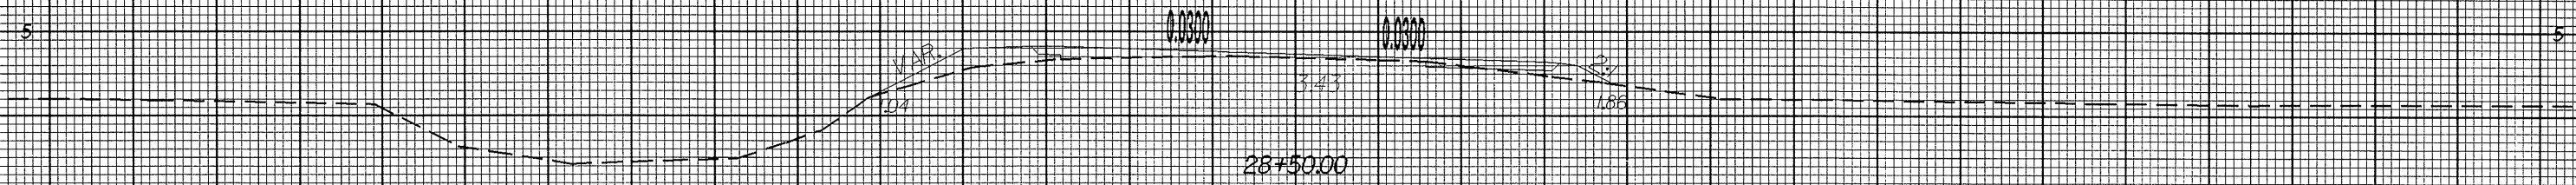


70 60 50 40 30 20 10 0 10 20 30 40 50 60 70

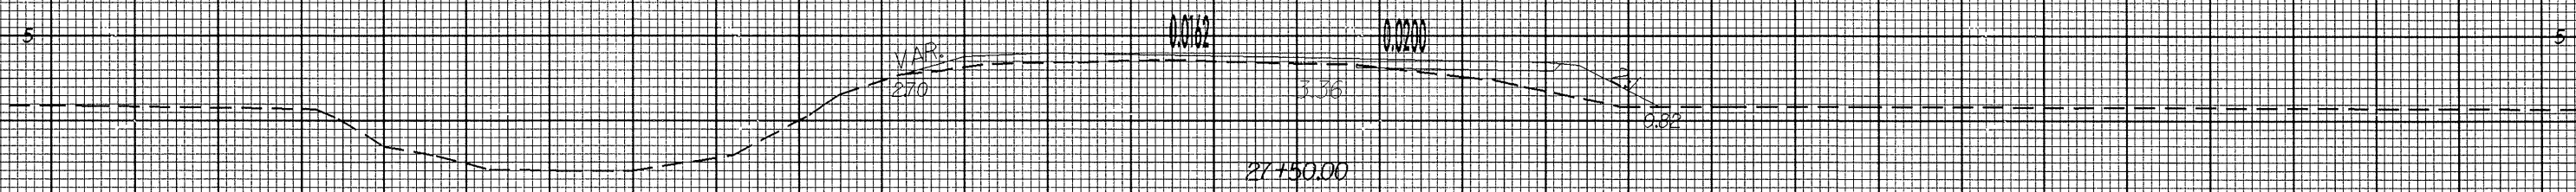

- Ⓐ Med. Stiff to Soft Gray Sandy Silt. M. (Fill)
- Ⓑ Soft Brown Muck
- Ⓒ Soft Gray Sandy Clay, wet

Loose Gray Fine Sand, Sat.

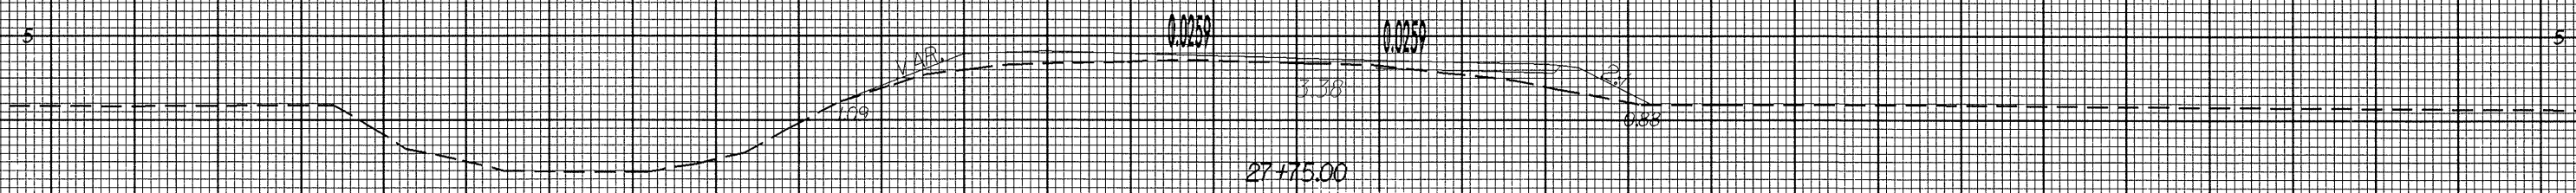

70 60 50 40 30 20 10 0 10 20 30 40 50 60 70