


8/23/54

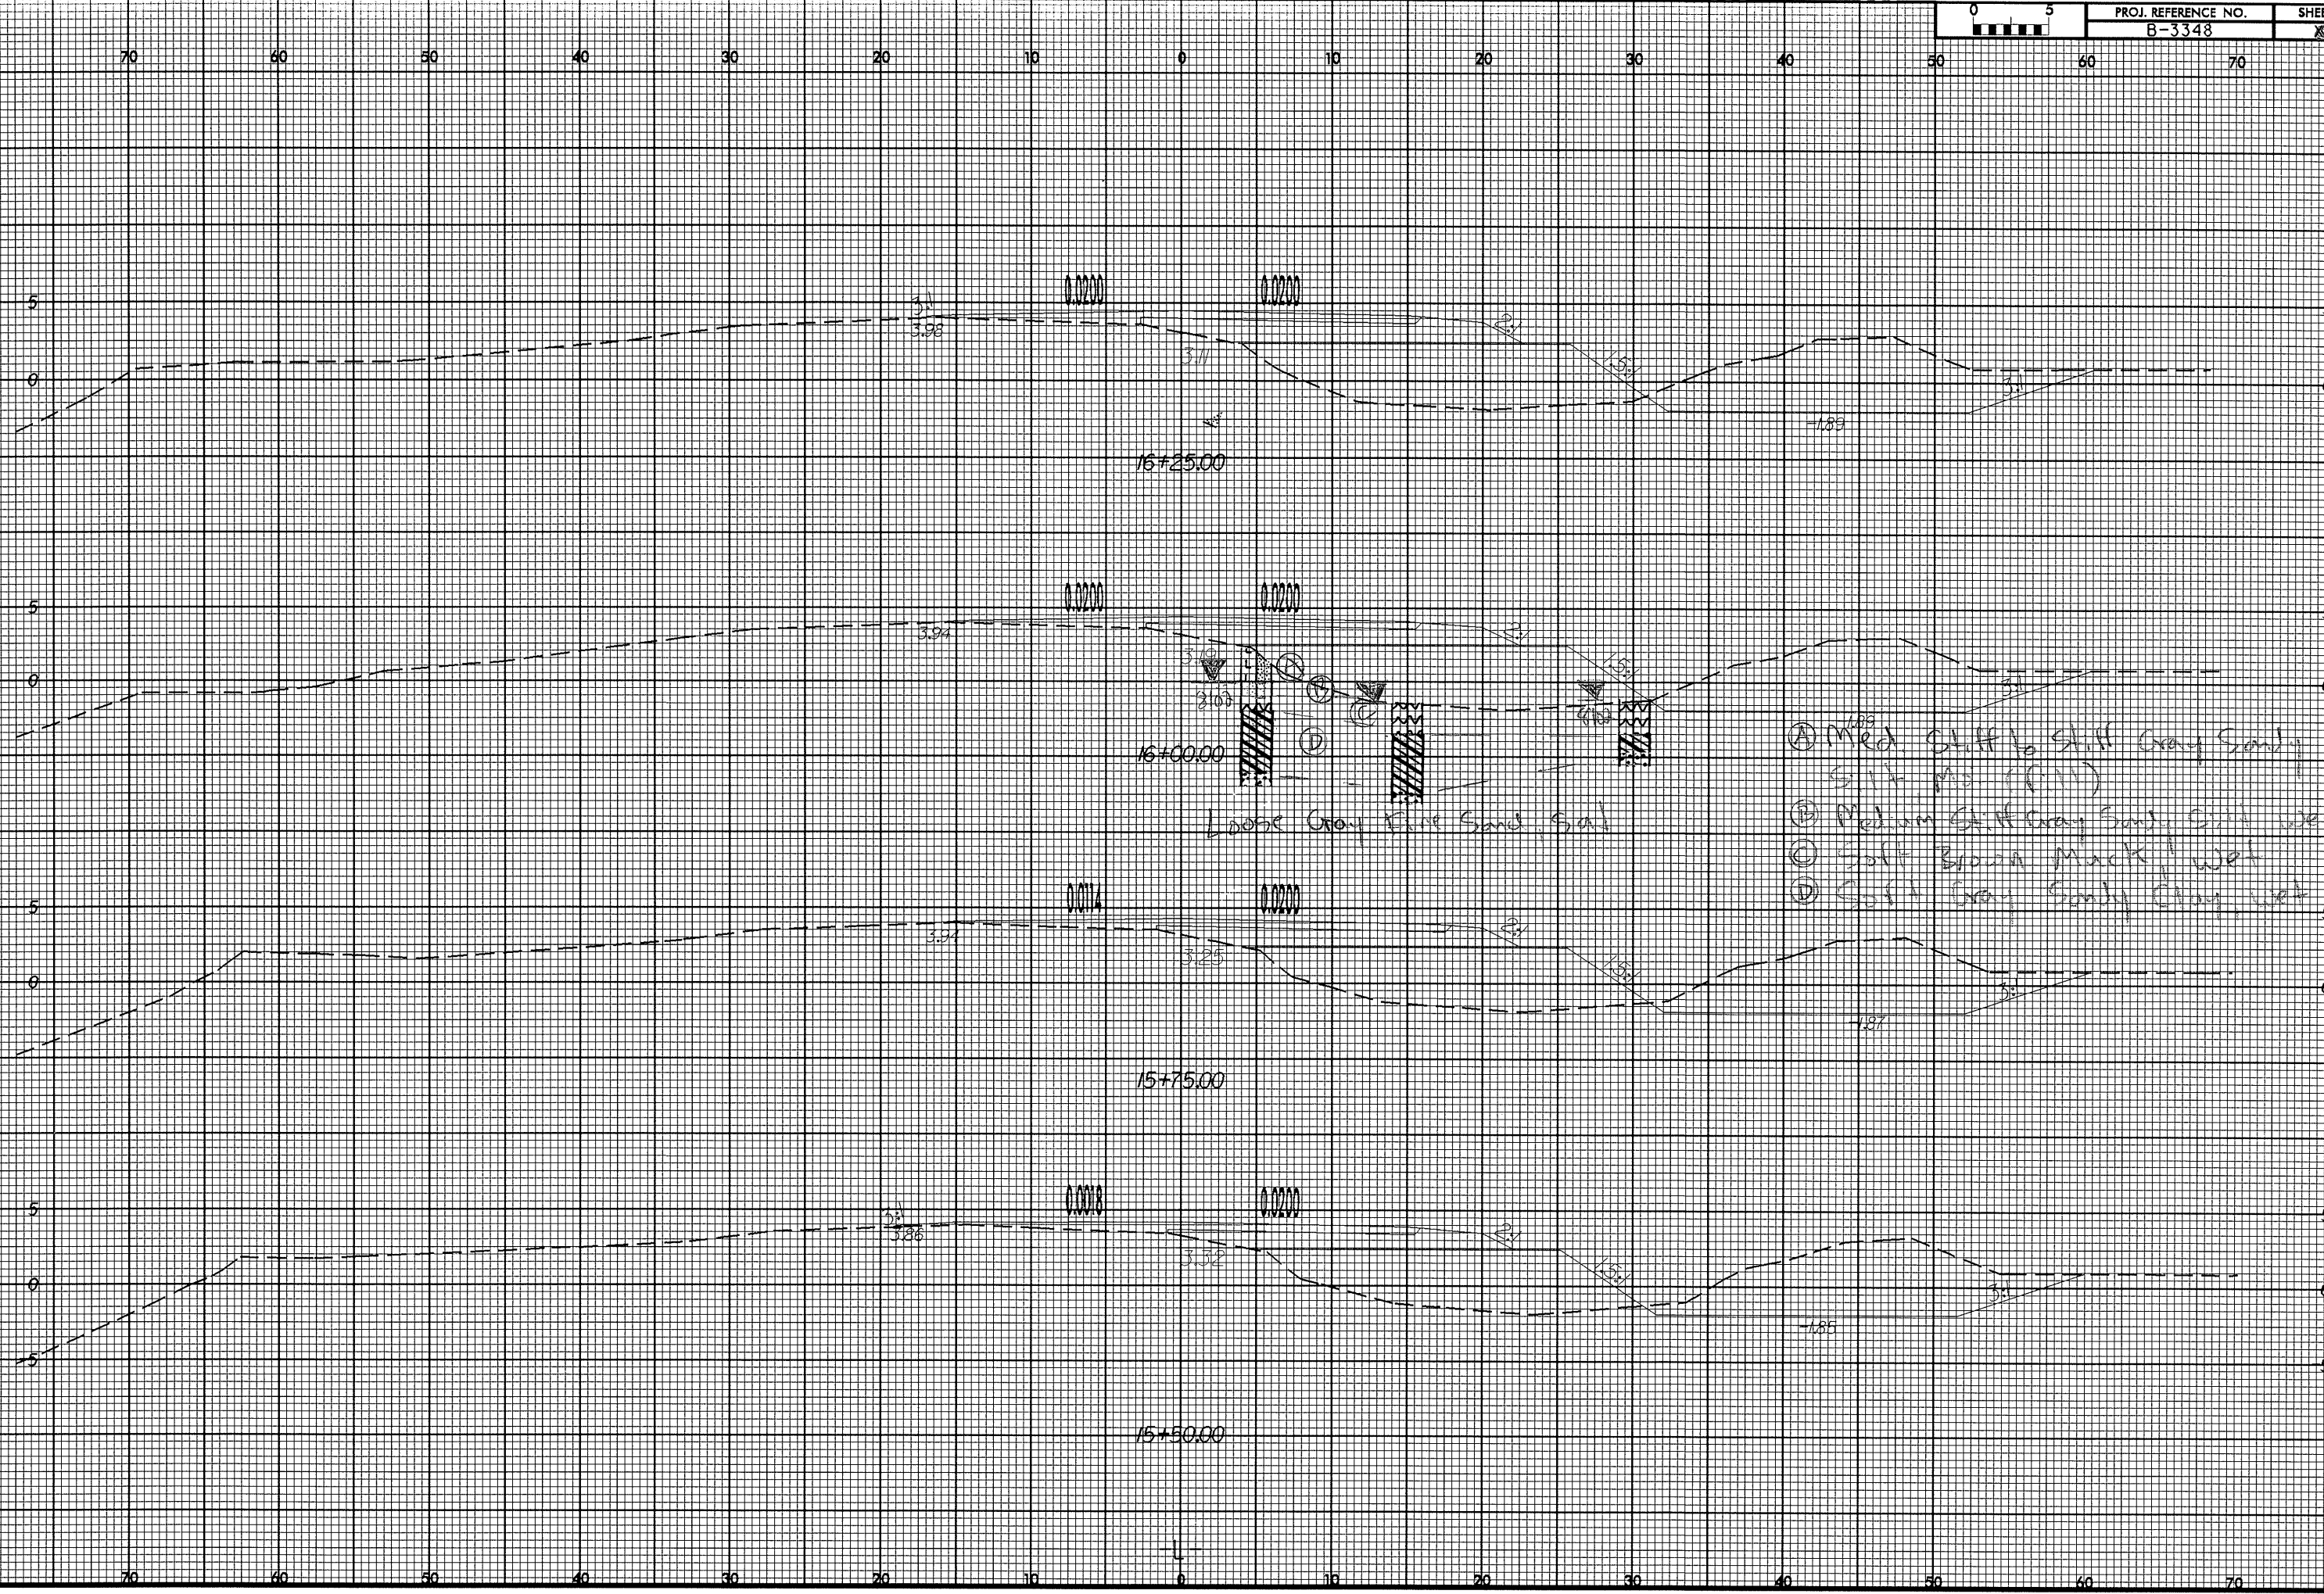

- Ⓐ Med. Stiff to Stiff Gray Sandy Silt ms (fill)
- Ⓑ Medium Stiff Gray Sandy Silt Wet
- Ⓒ Soft Brown Mack. Wet
- Ⓓ Soft Gray Sandy Clay Wet

Loose Gray Fine Sand, Sil

\$\$\$\$SYTIME\$\$\$\$
\$\$\$\$JGNS\$\$\$\$
\$\$\$\$SERNAME\$\$\$\$