
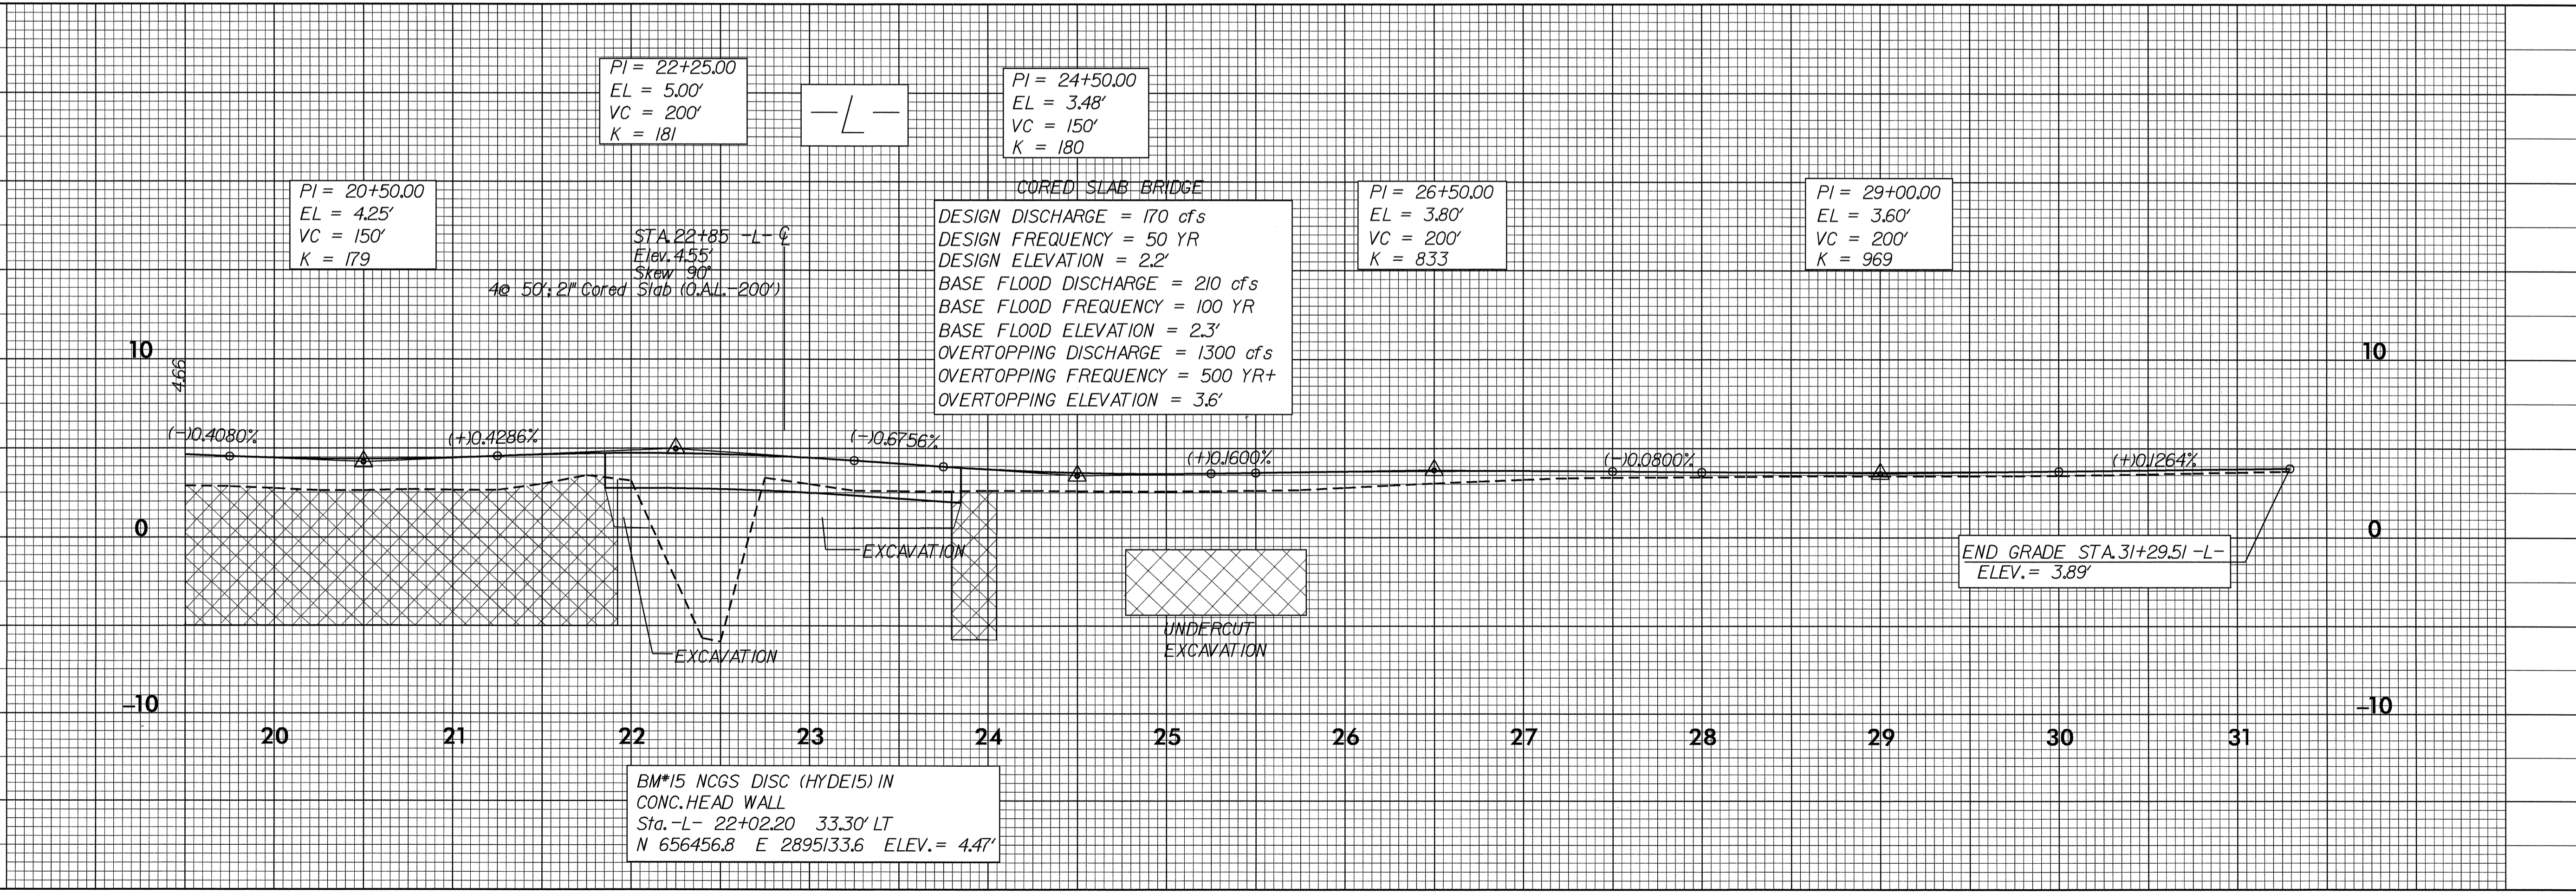


5/28/99

| | |
|---------------------------------|---------------------|
| PROJECT REFERENCE NO. B-3348 | SHEET NO. 6 |
| ROADWAY DESIGN ENGINEER | HYDRAULICS ENGINEER |
| | |

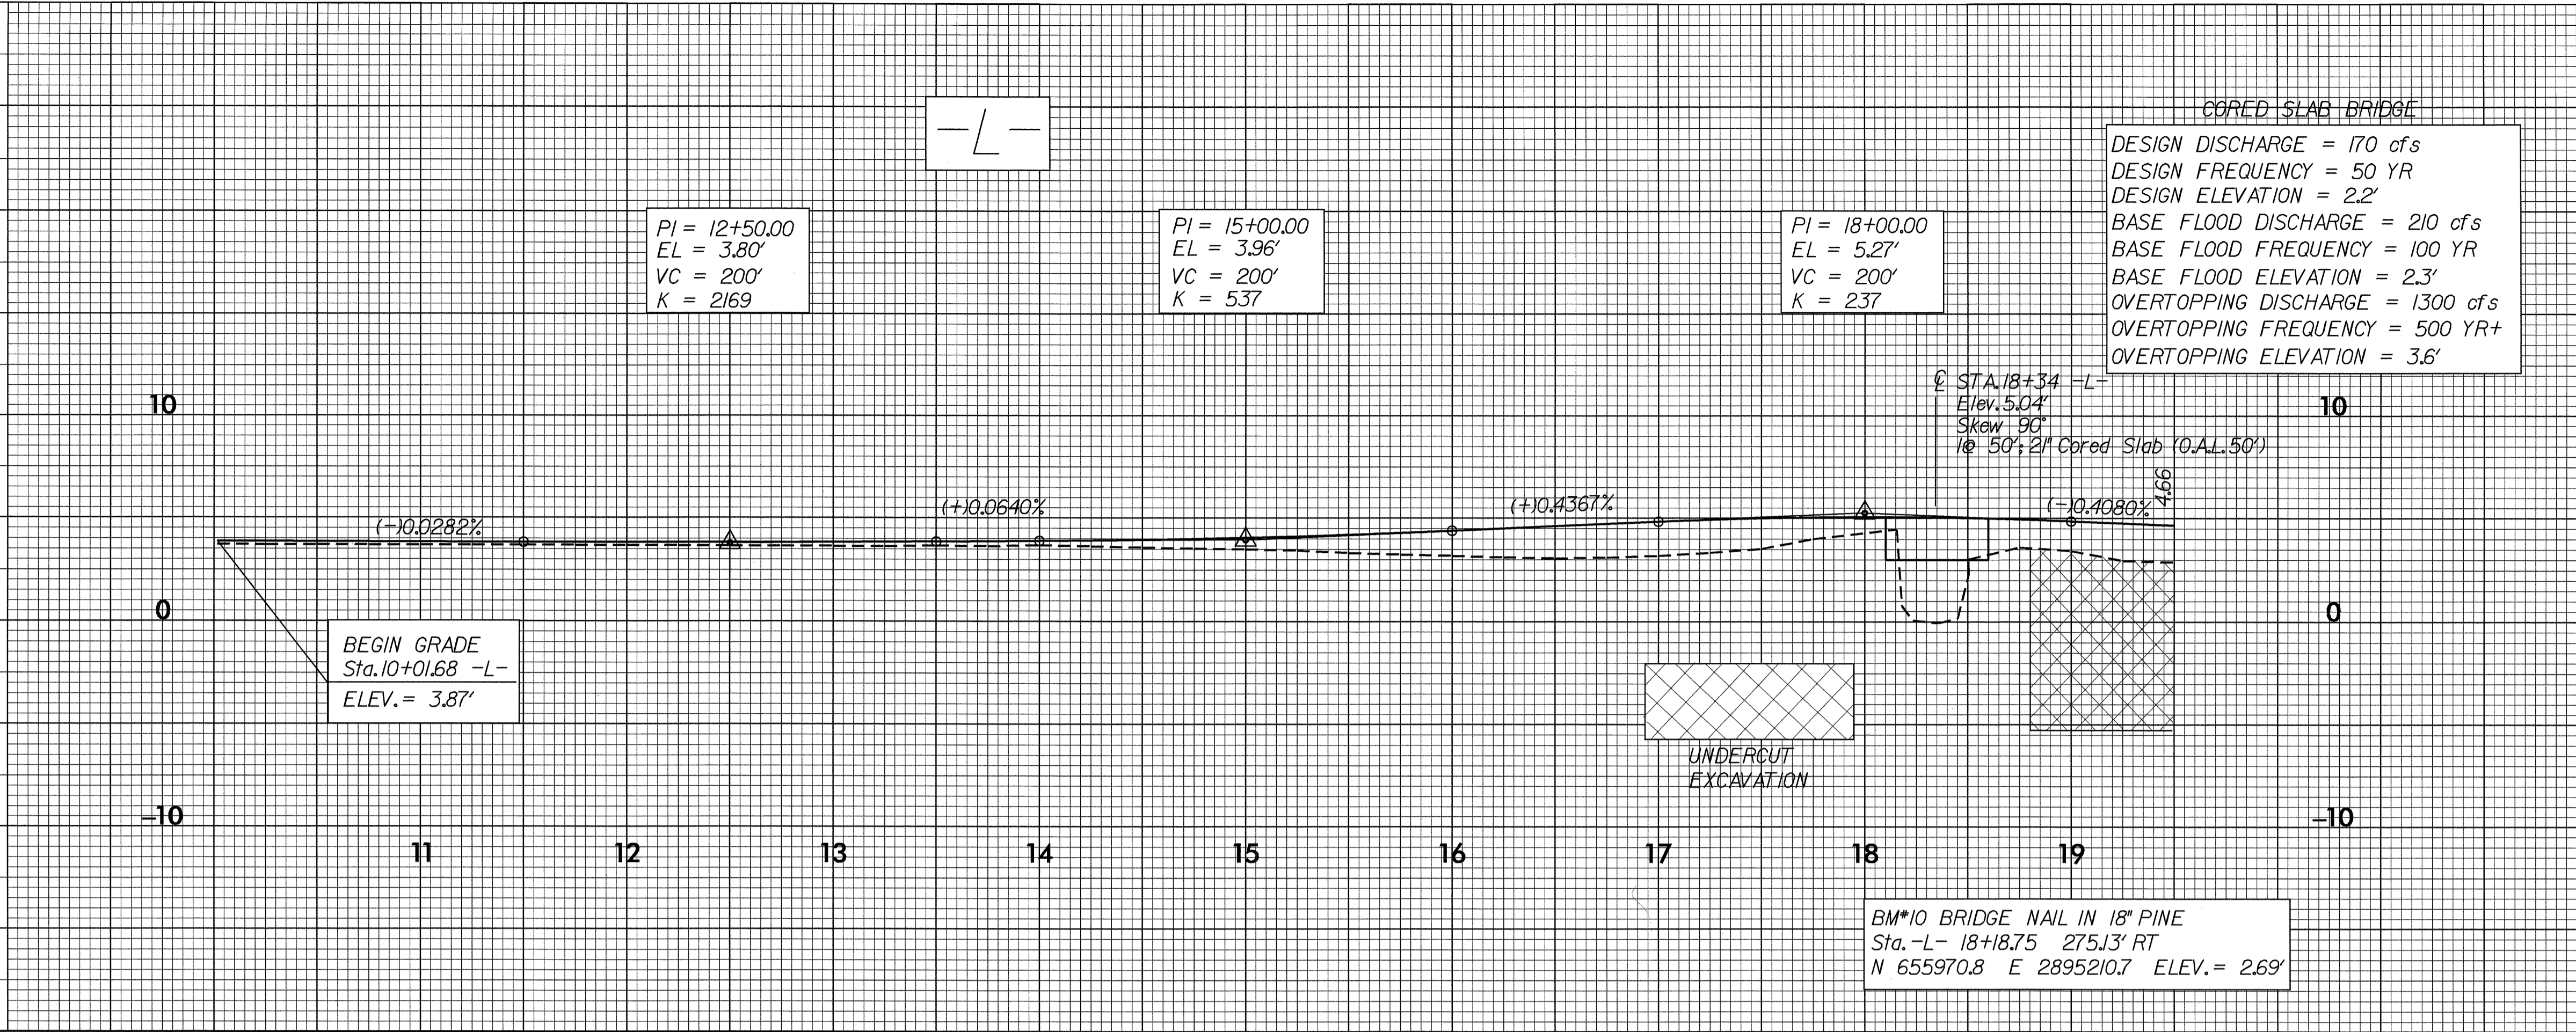

30-MAR-2004 13:58
R:\P-01\B3348.dwg
JDG