
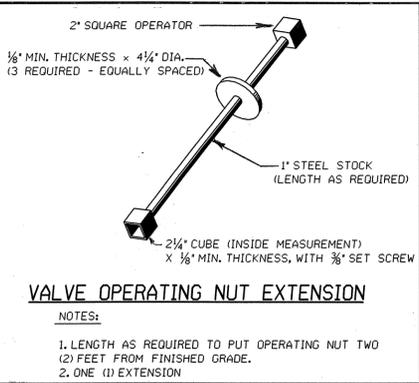
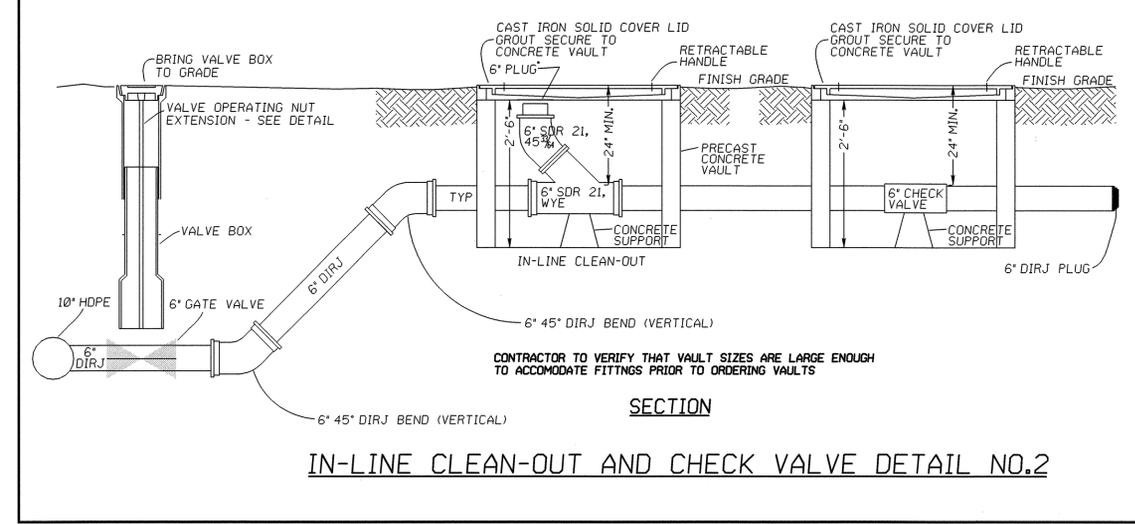


8/17/99

10-MAY-2004 14:05 ut:\proj\3348_UC5.dwg
 R:\Utilities\Rad\524553.dwg
 done: rmm

PROJECT REFERENCE NO.	SHEET NO.
B-3348	UC-5
DESIGNED BY: KAK	
DRAWN BY: KAK	
CHECKED BY: CDB	
APPROVED BY: CDB	
REVISED:	
NORTH CAROLINA DEPARTMENT OF TRANSPORTATION DESIGN SERVICES UNIT PHONE: (919)250-4128 FAX: (919)250-4119	
UTILITY CONSTRUCTION PLANS ONLY	

UTILITY CONSTRUCTION

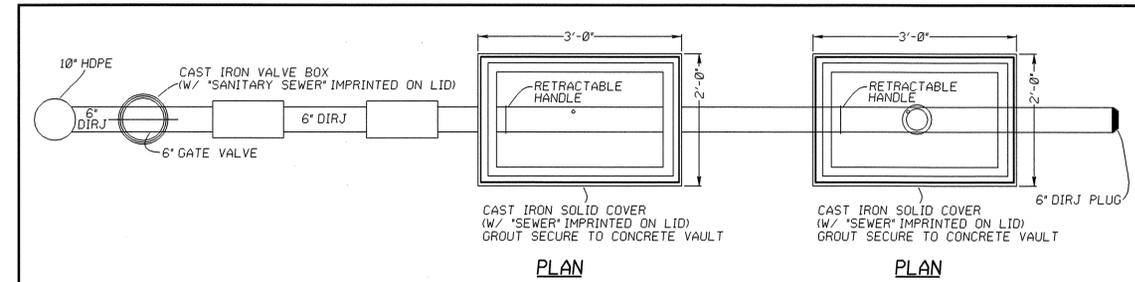

NOMINAL PIPE SIZE (INCHES)	MAXIMUM TRENCH WIDTH AT TOP OF PIPE	
	TRENCH WIDTH (INCHES)	TRENCH WIDTH (INCHES)
4	28	44
6	30	48
8	32	54
10	34	60
12	36	66
14	38	72
16	40	78
18	42	

