



8/23/99

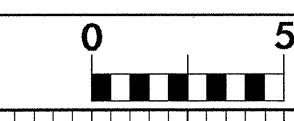

PROJ. REFERENCE NO. B-3348 SHEET NO. X-24

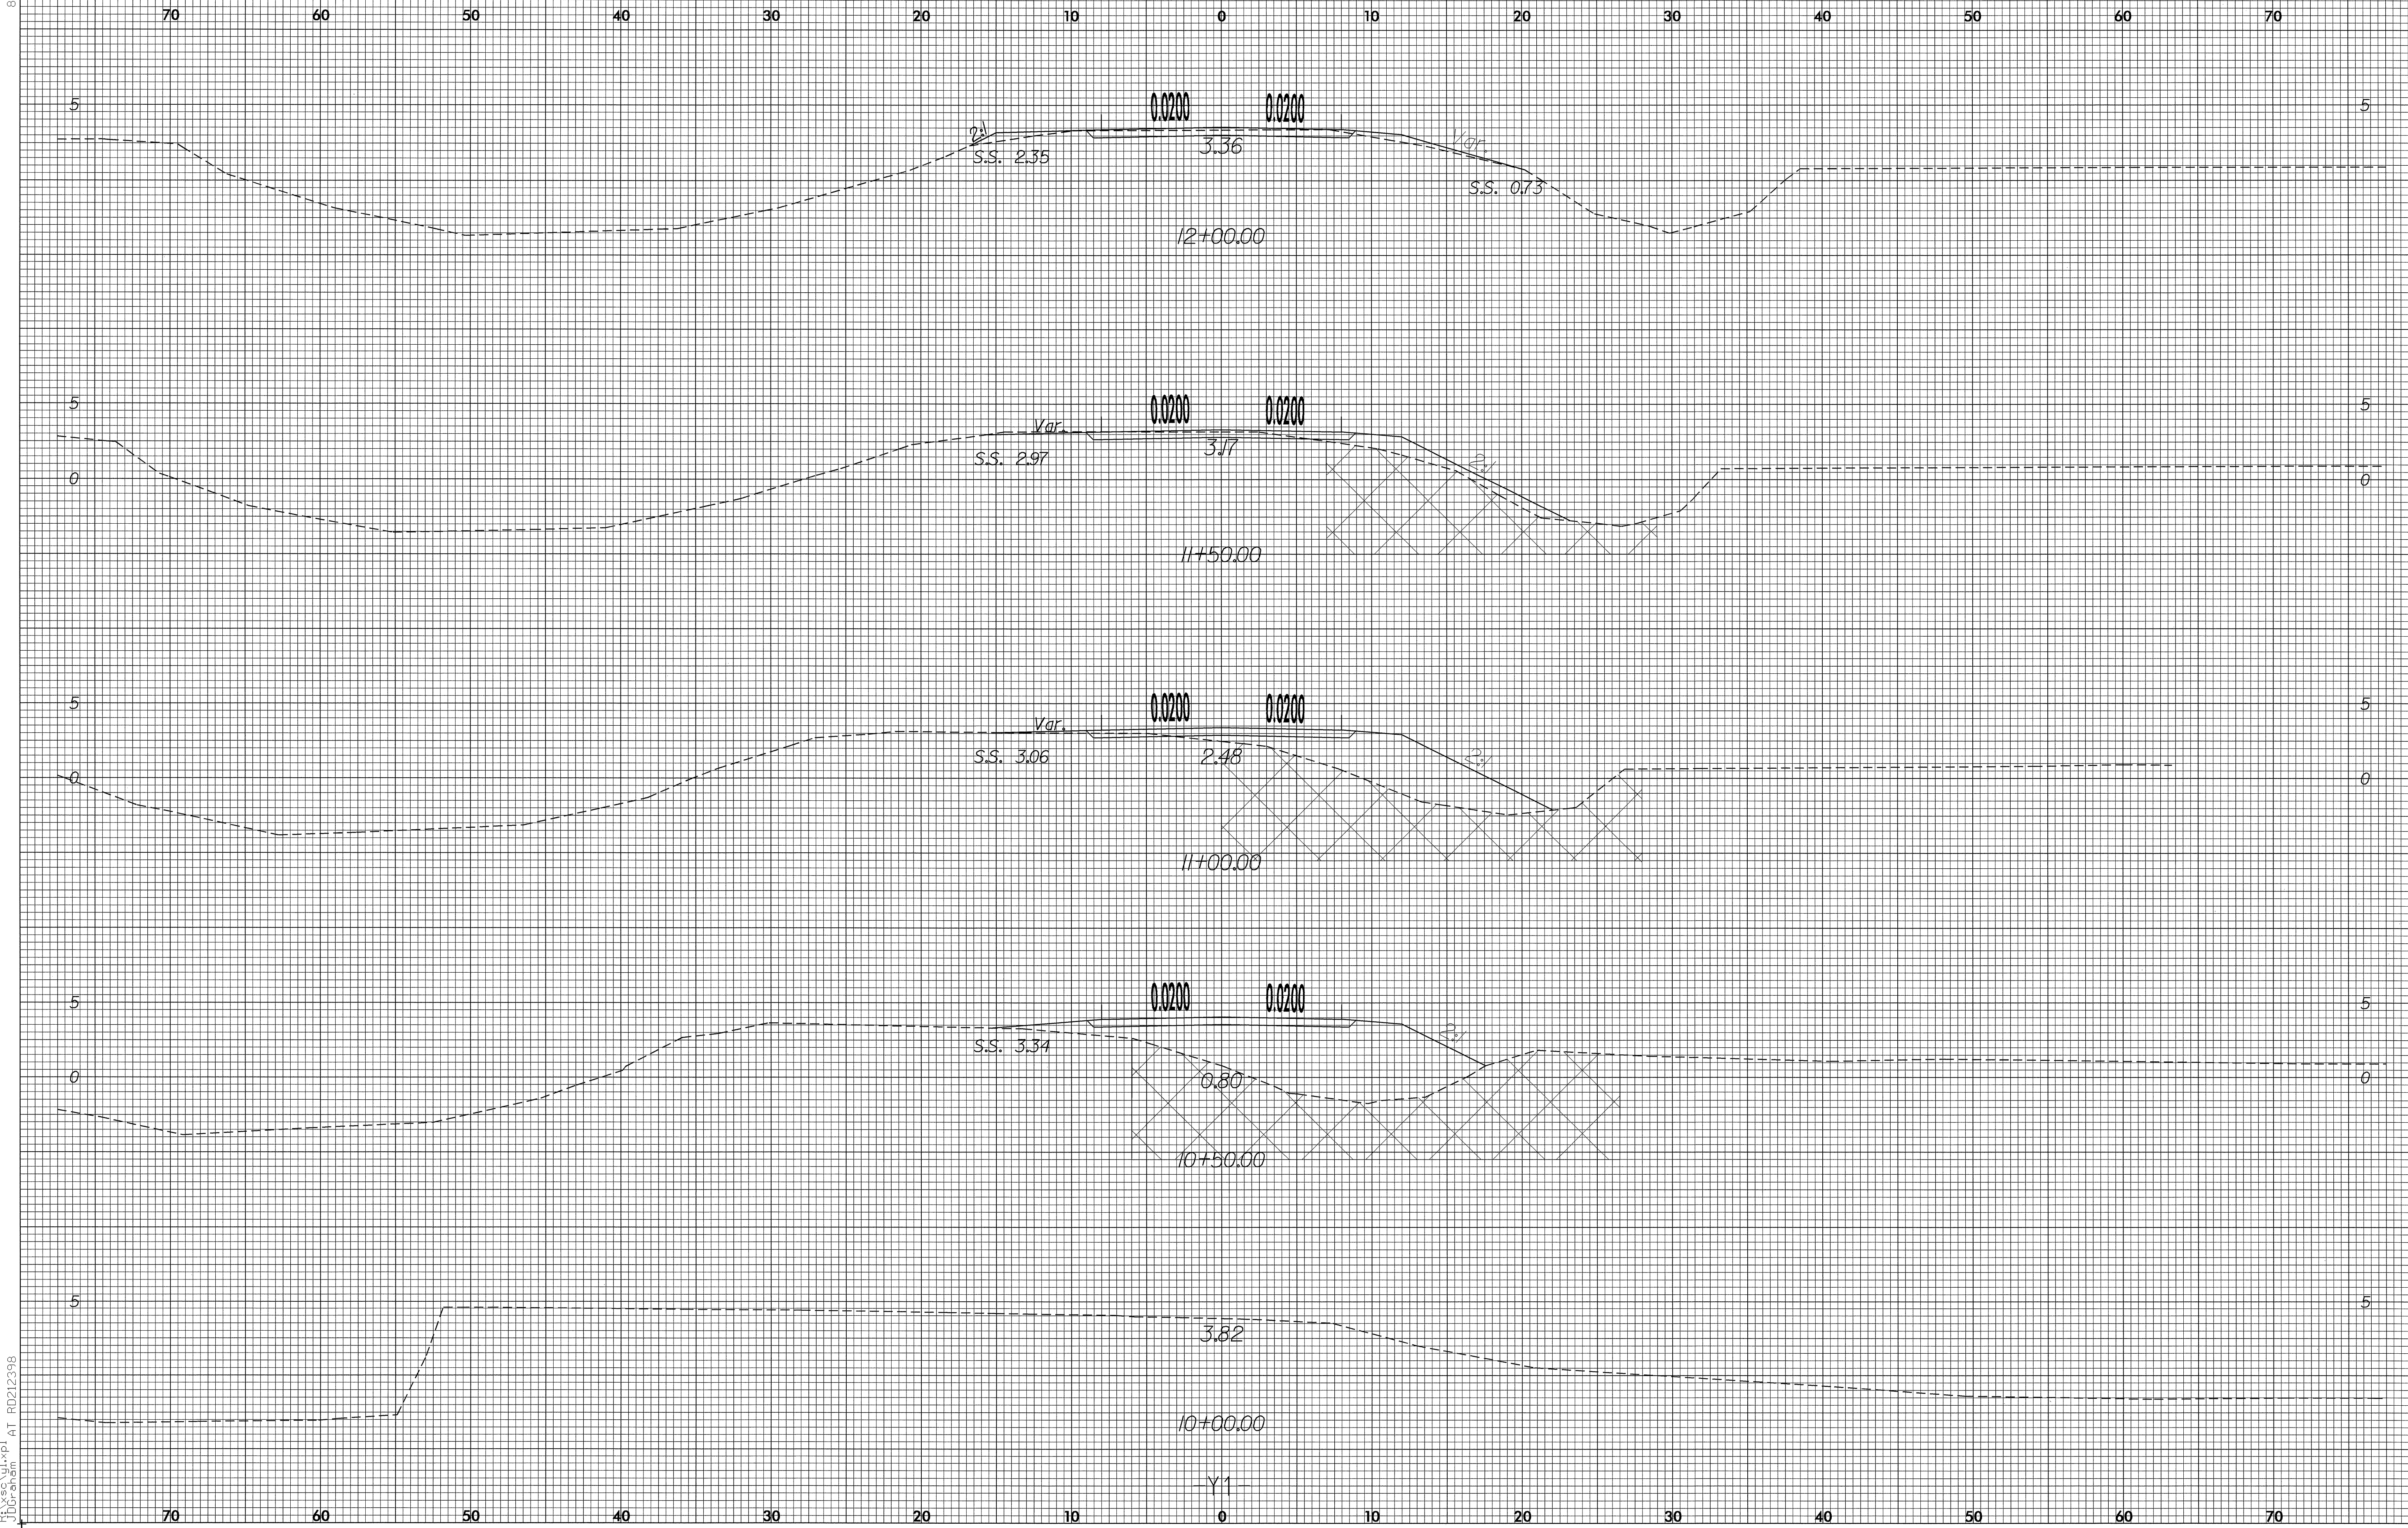

30-MAR-2004 07:10
RD212398