


8/23/99



PROJ. REFERENCE NO. B-3348 SHEET NO. X-20

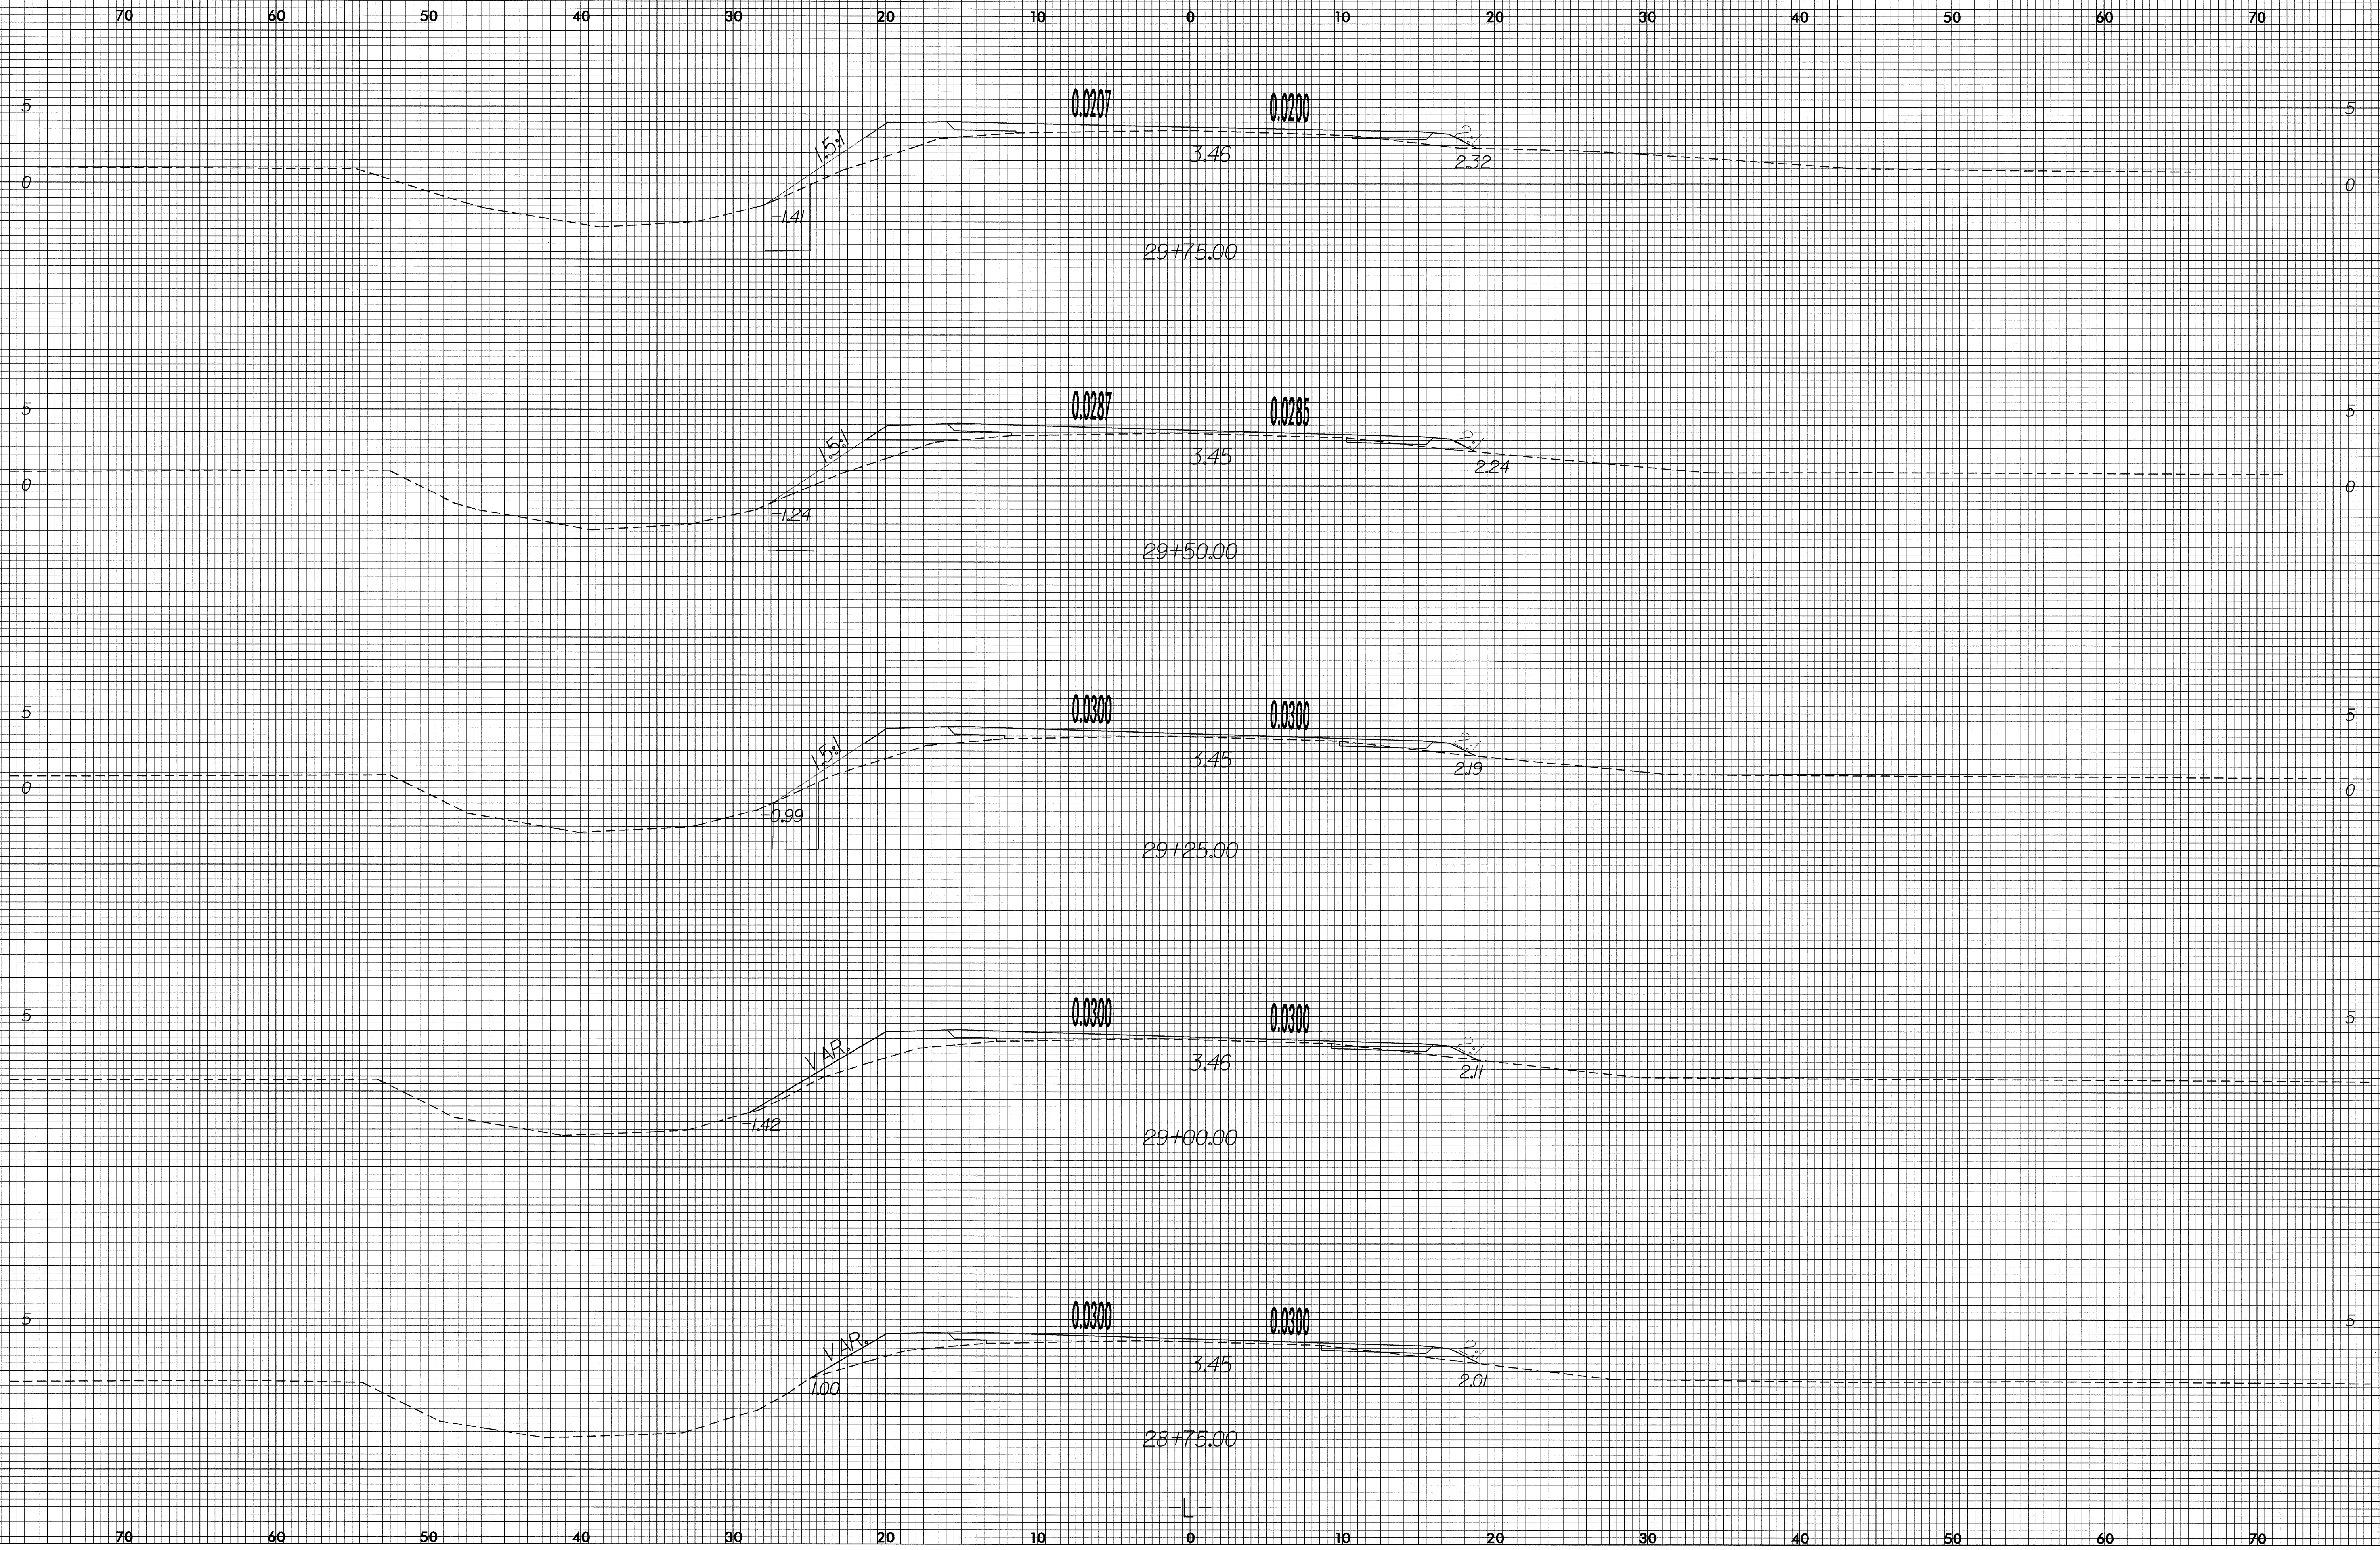

30-MAR-2004 07:07 JDGraham AT RD212398