



8/23/99

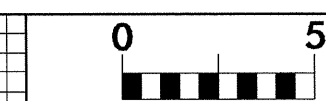

PROJ. REFERENCE NO. B-3348 SHEET NO. X-13

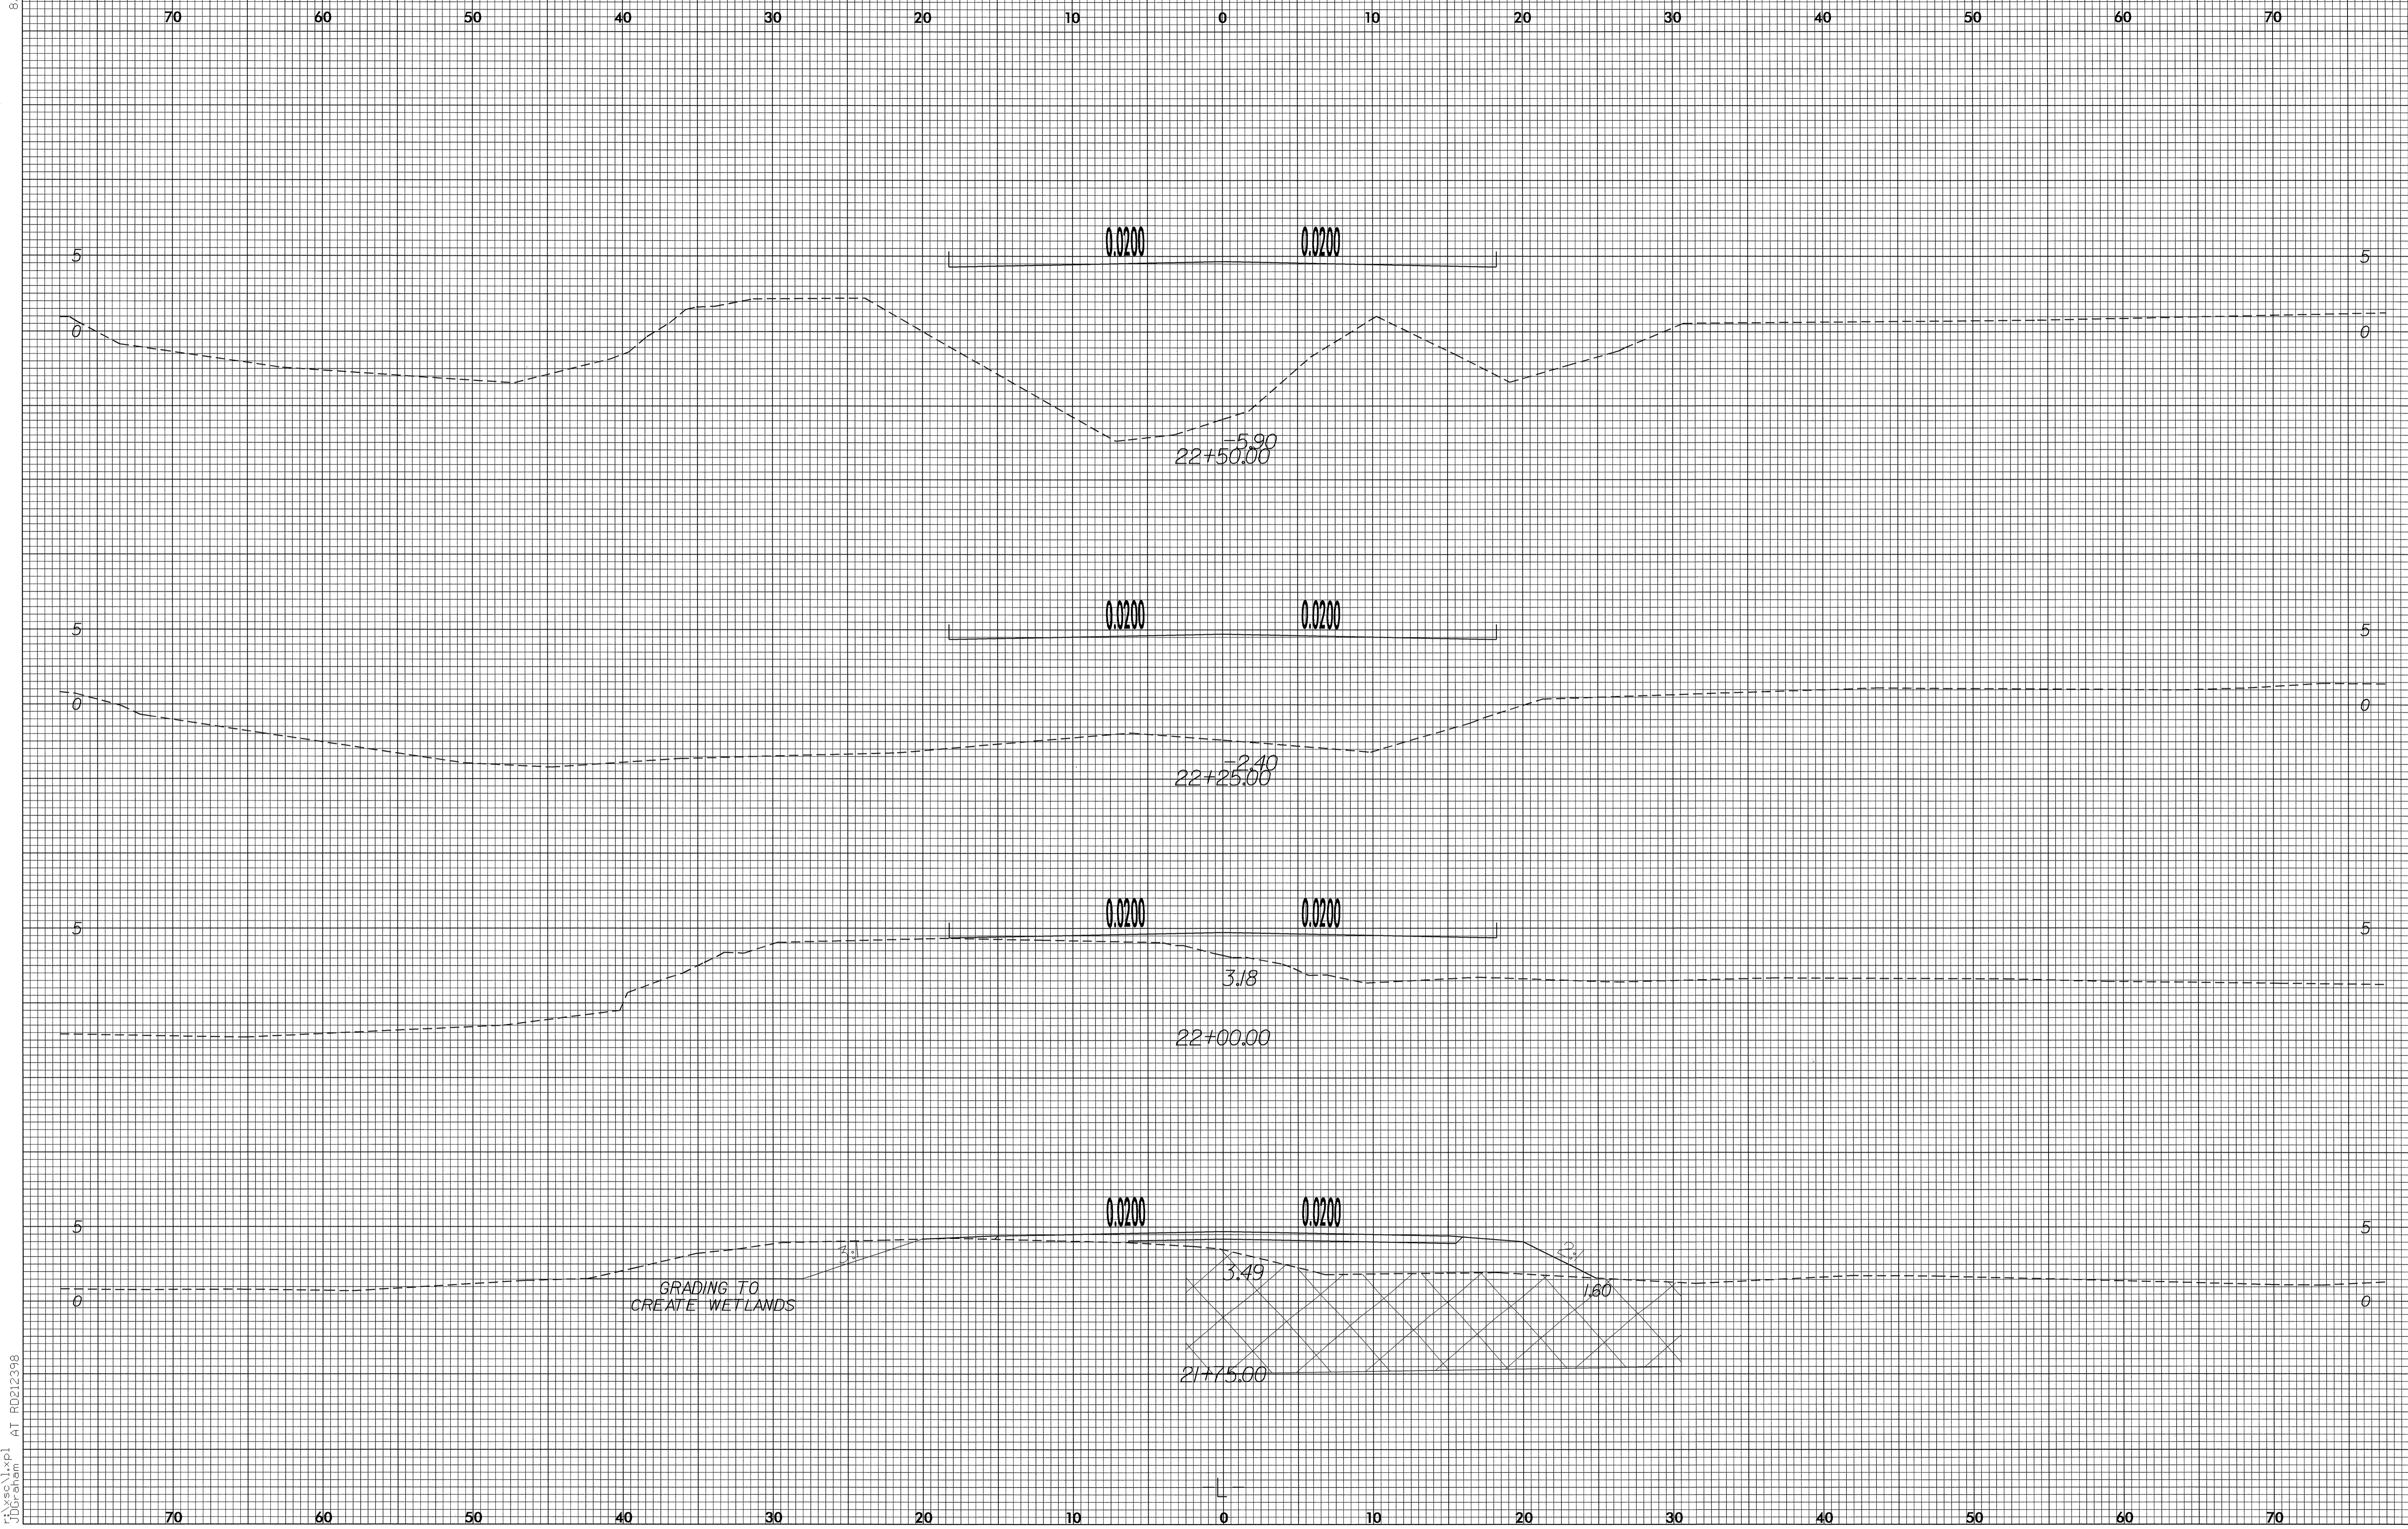

30-MAR-2004 07:05 JDGraham AT RD212398