

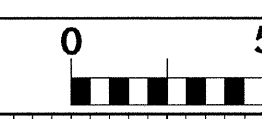
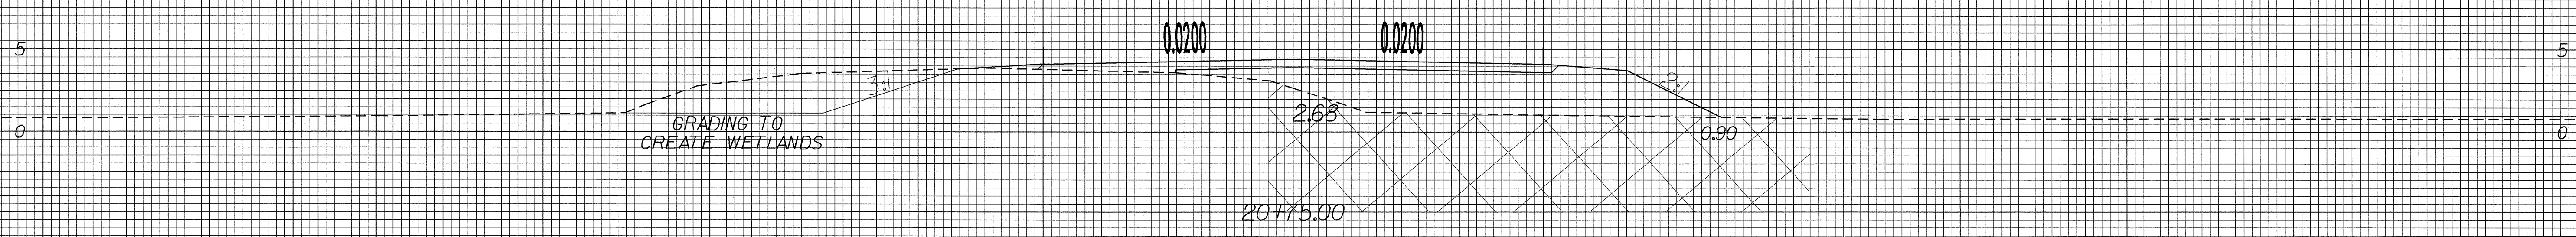
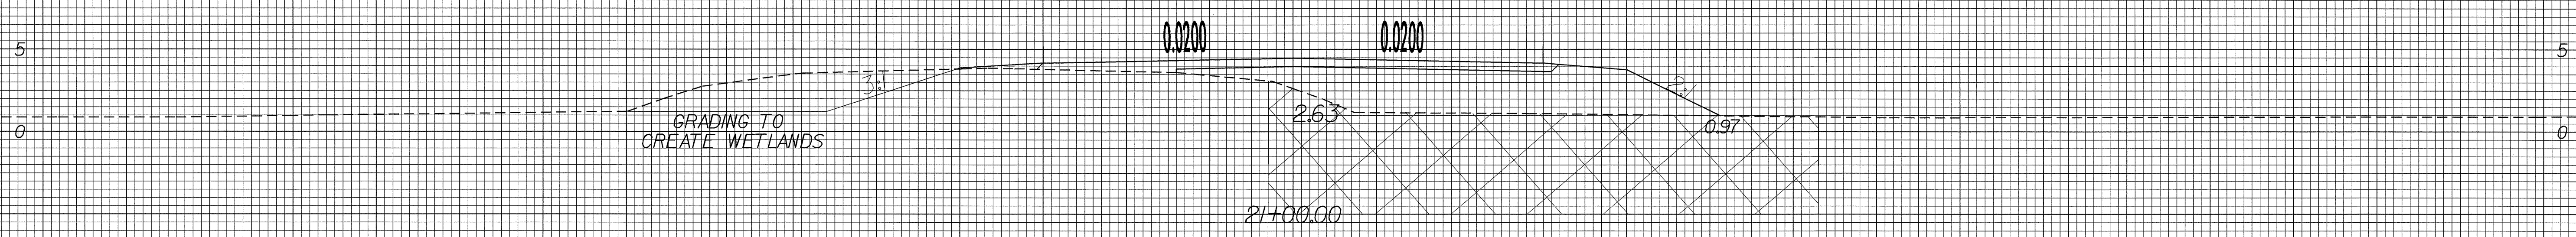


8/23/99

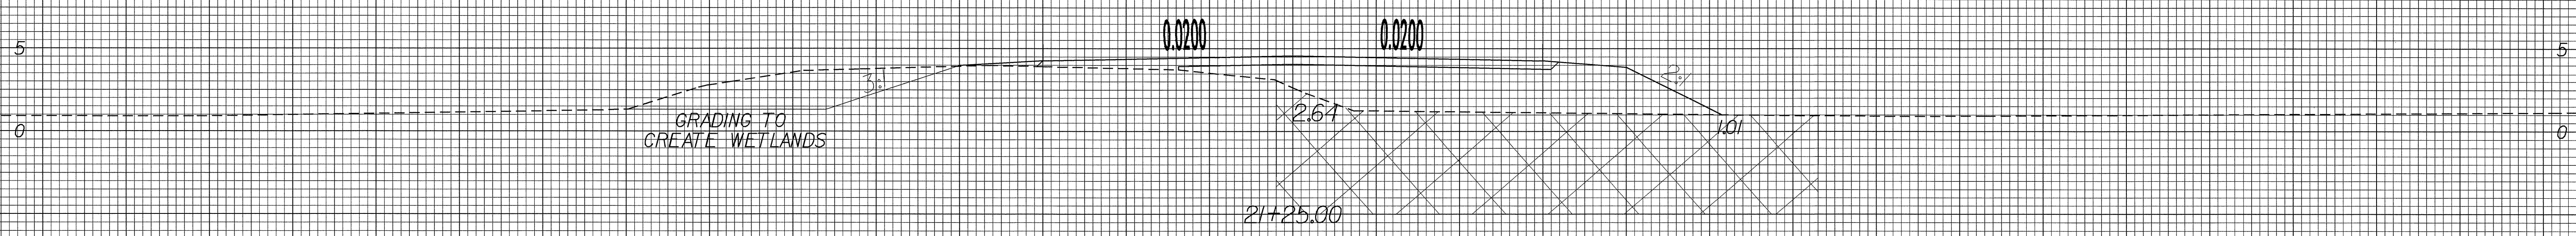

70 60 50 40 30 20 10 0 10 20 30 40 50 60 70

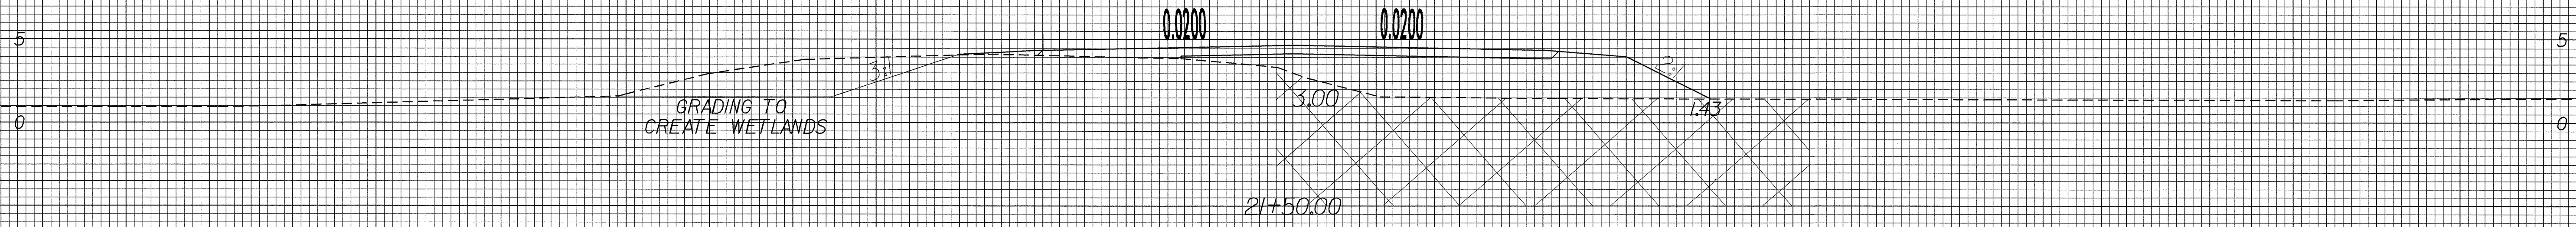

70 60 50 40 30 20 10 0 10 20 30 40 50 60 70

30-MAR-2004 07:03  
I:\xsc\l\p1  
JDGraham AT RD212398