
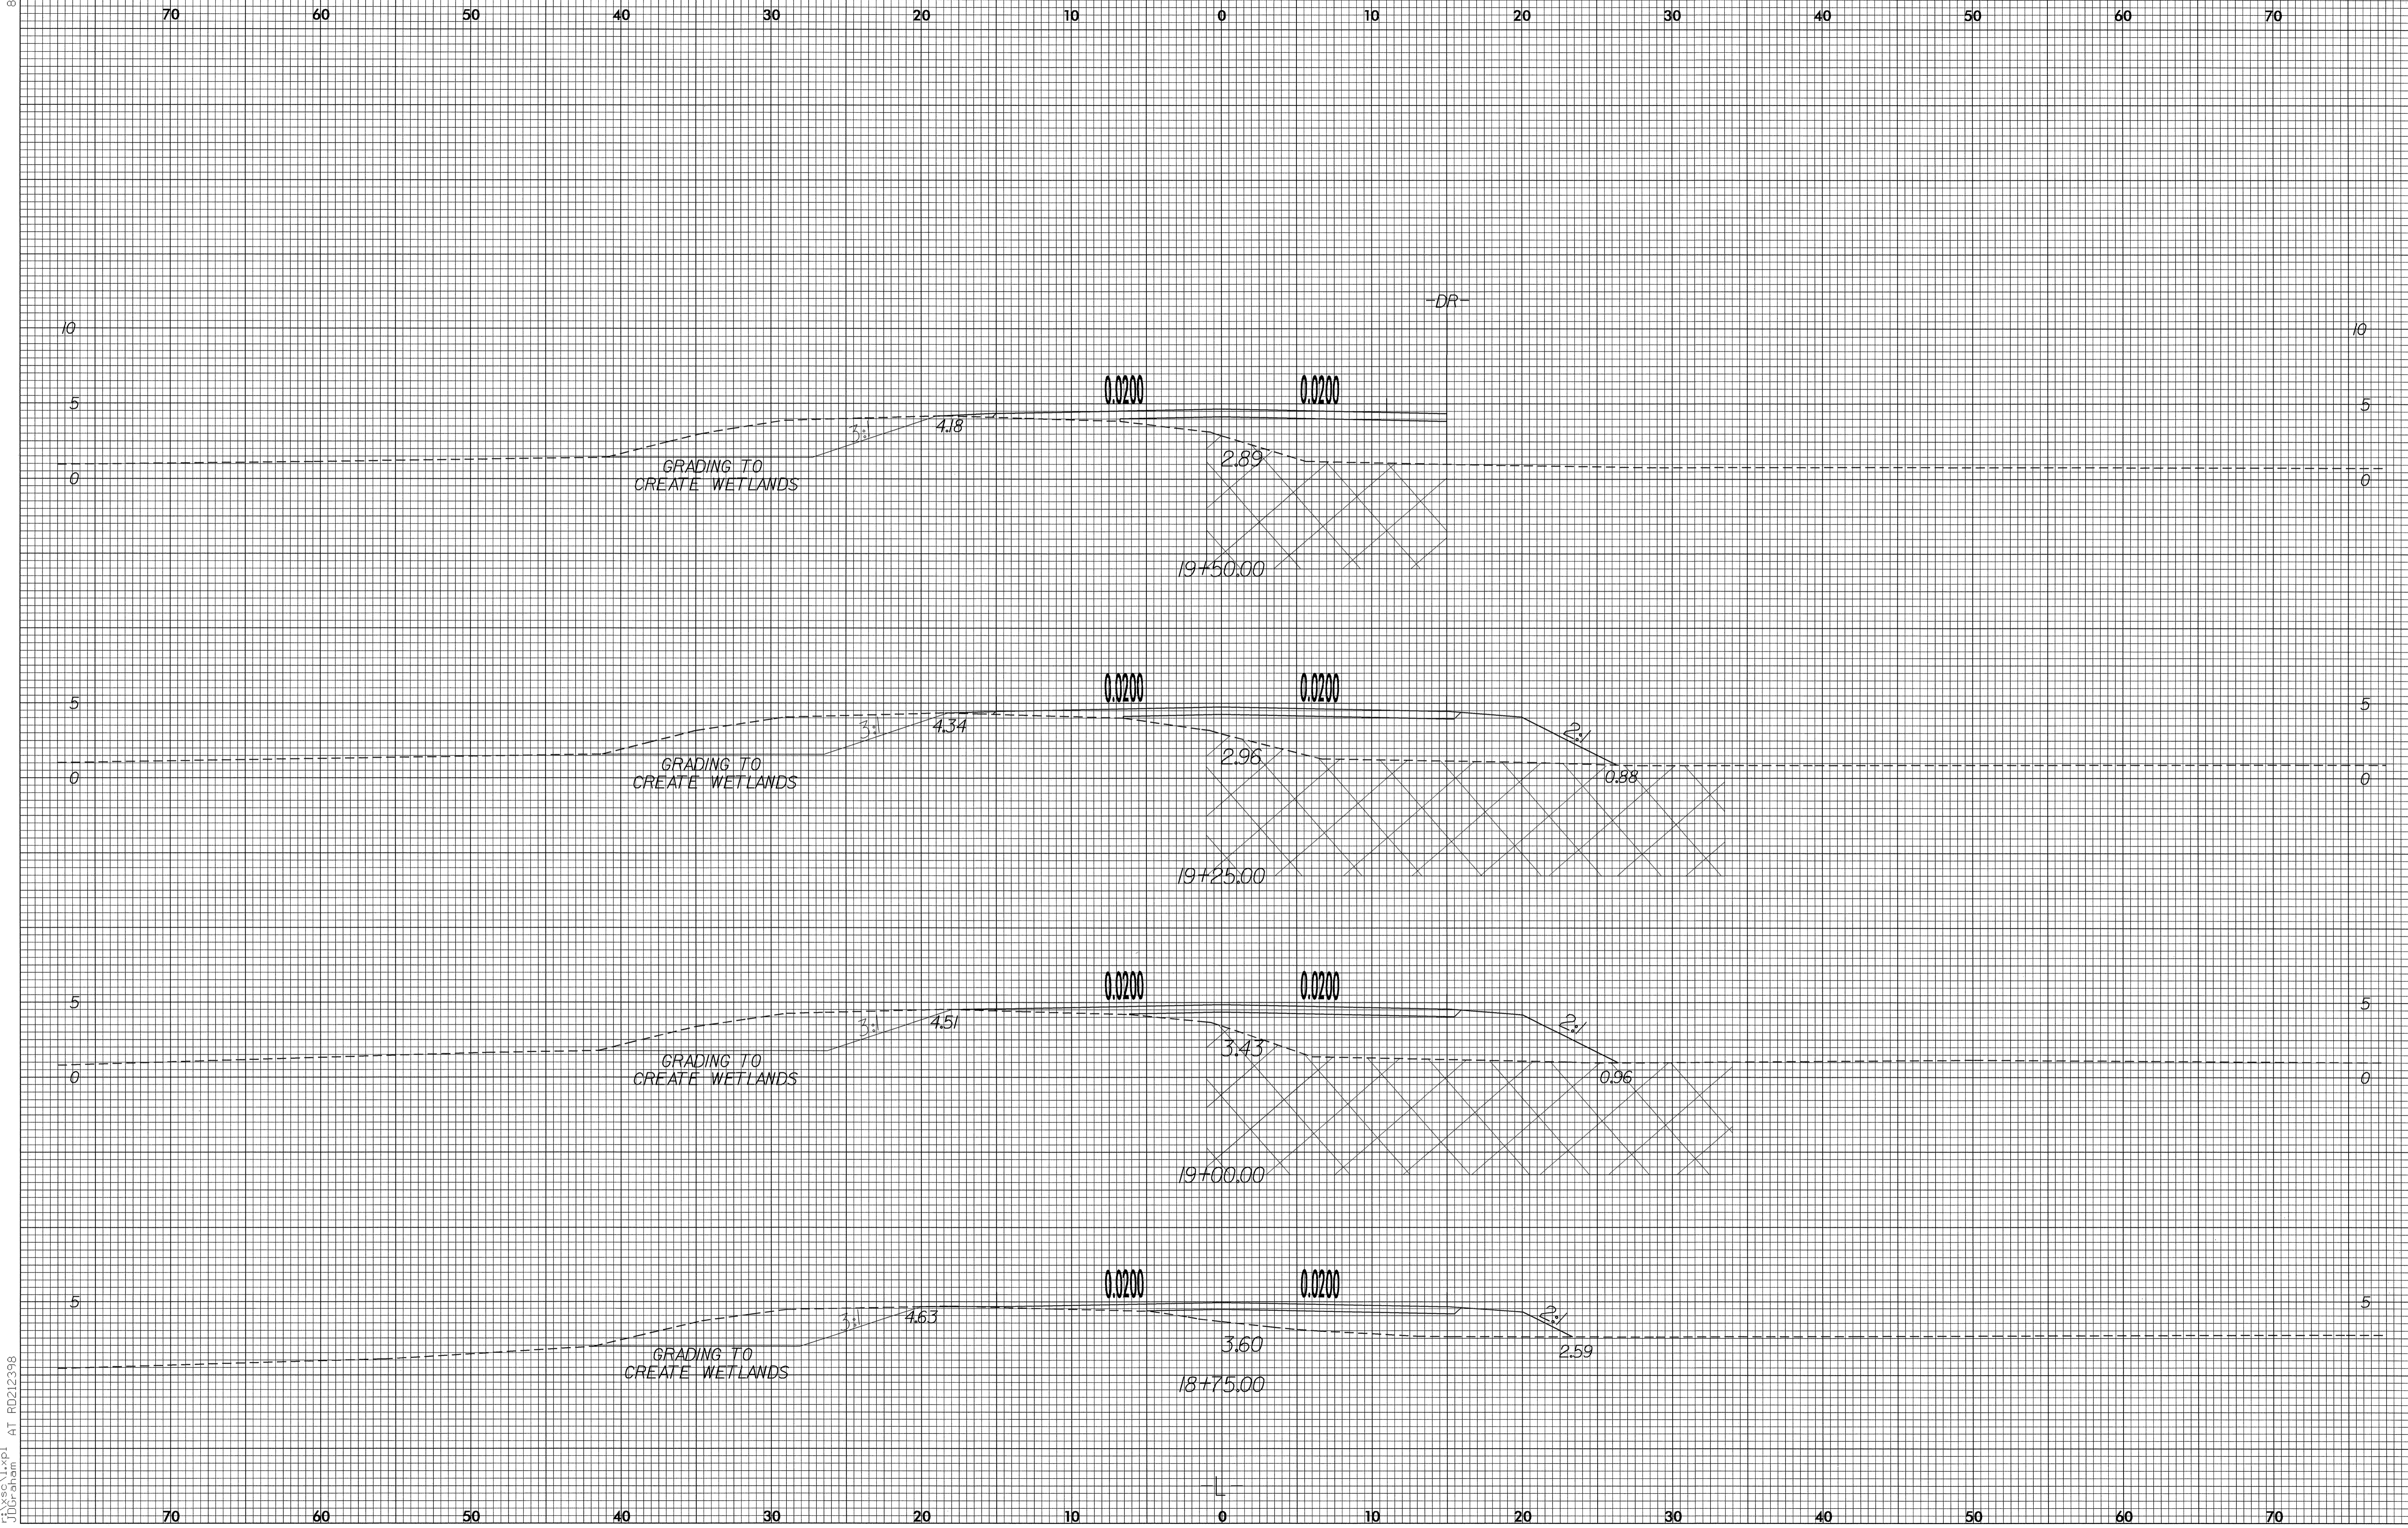


8/23/99

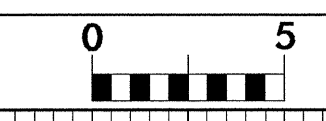

30-MAR-2004 07:03  
JDGraham AT RD212398