
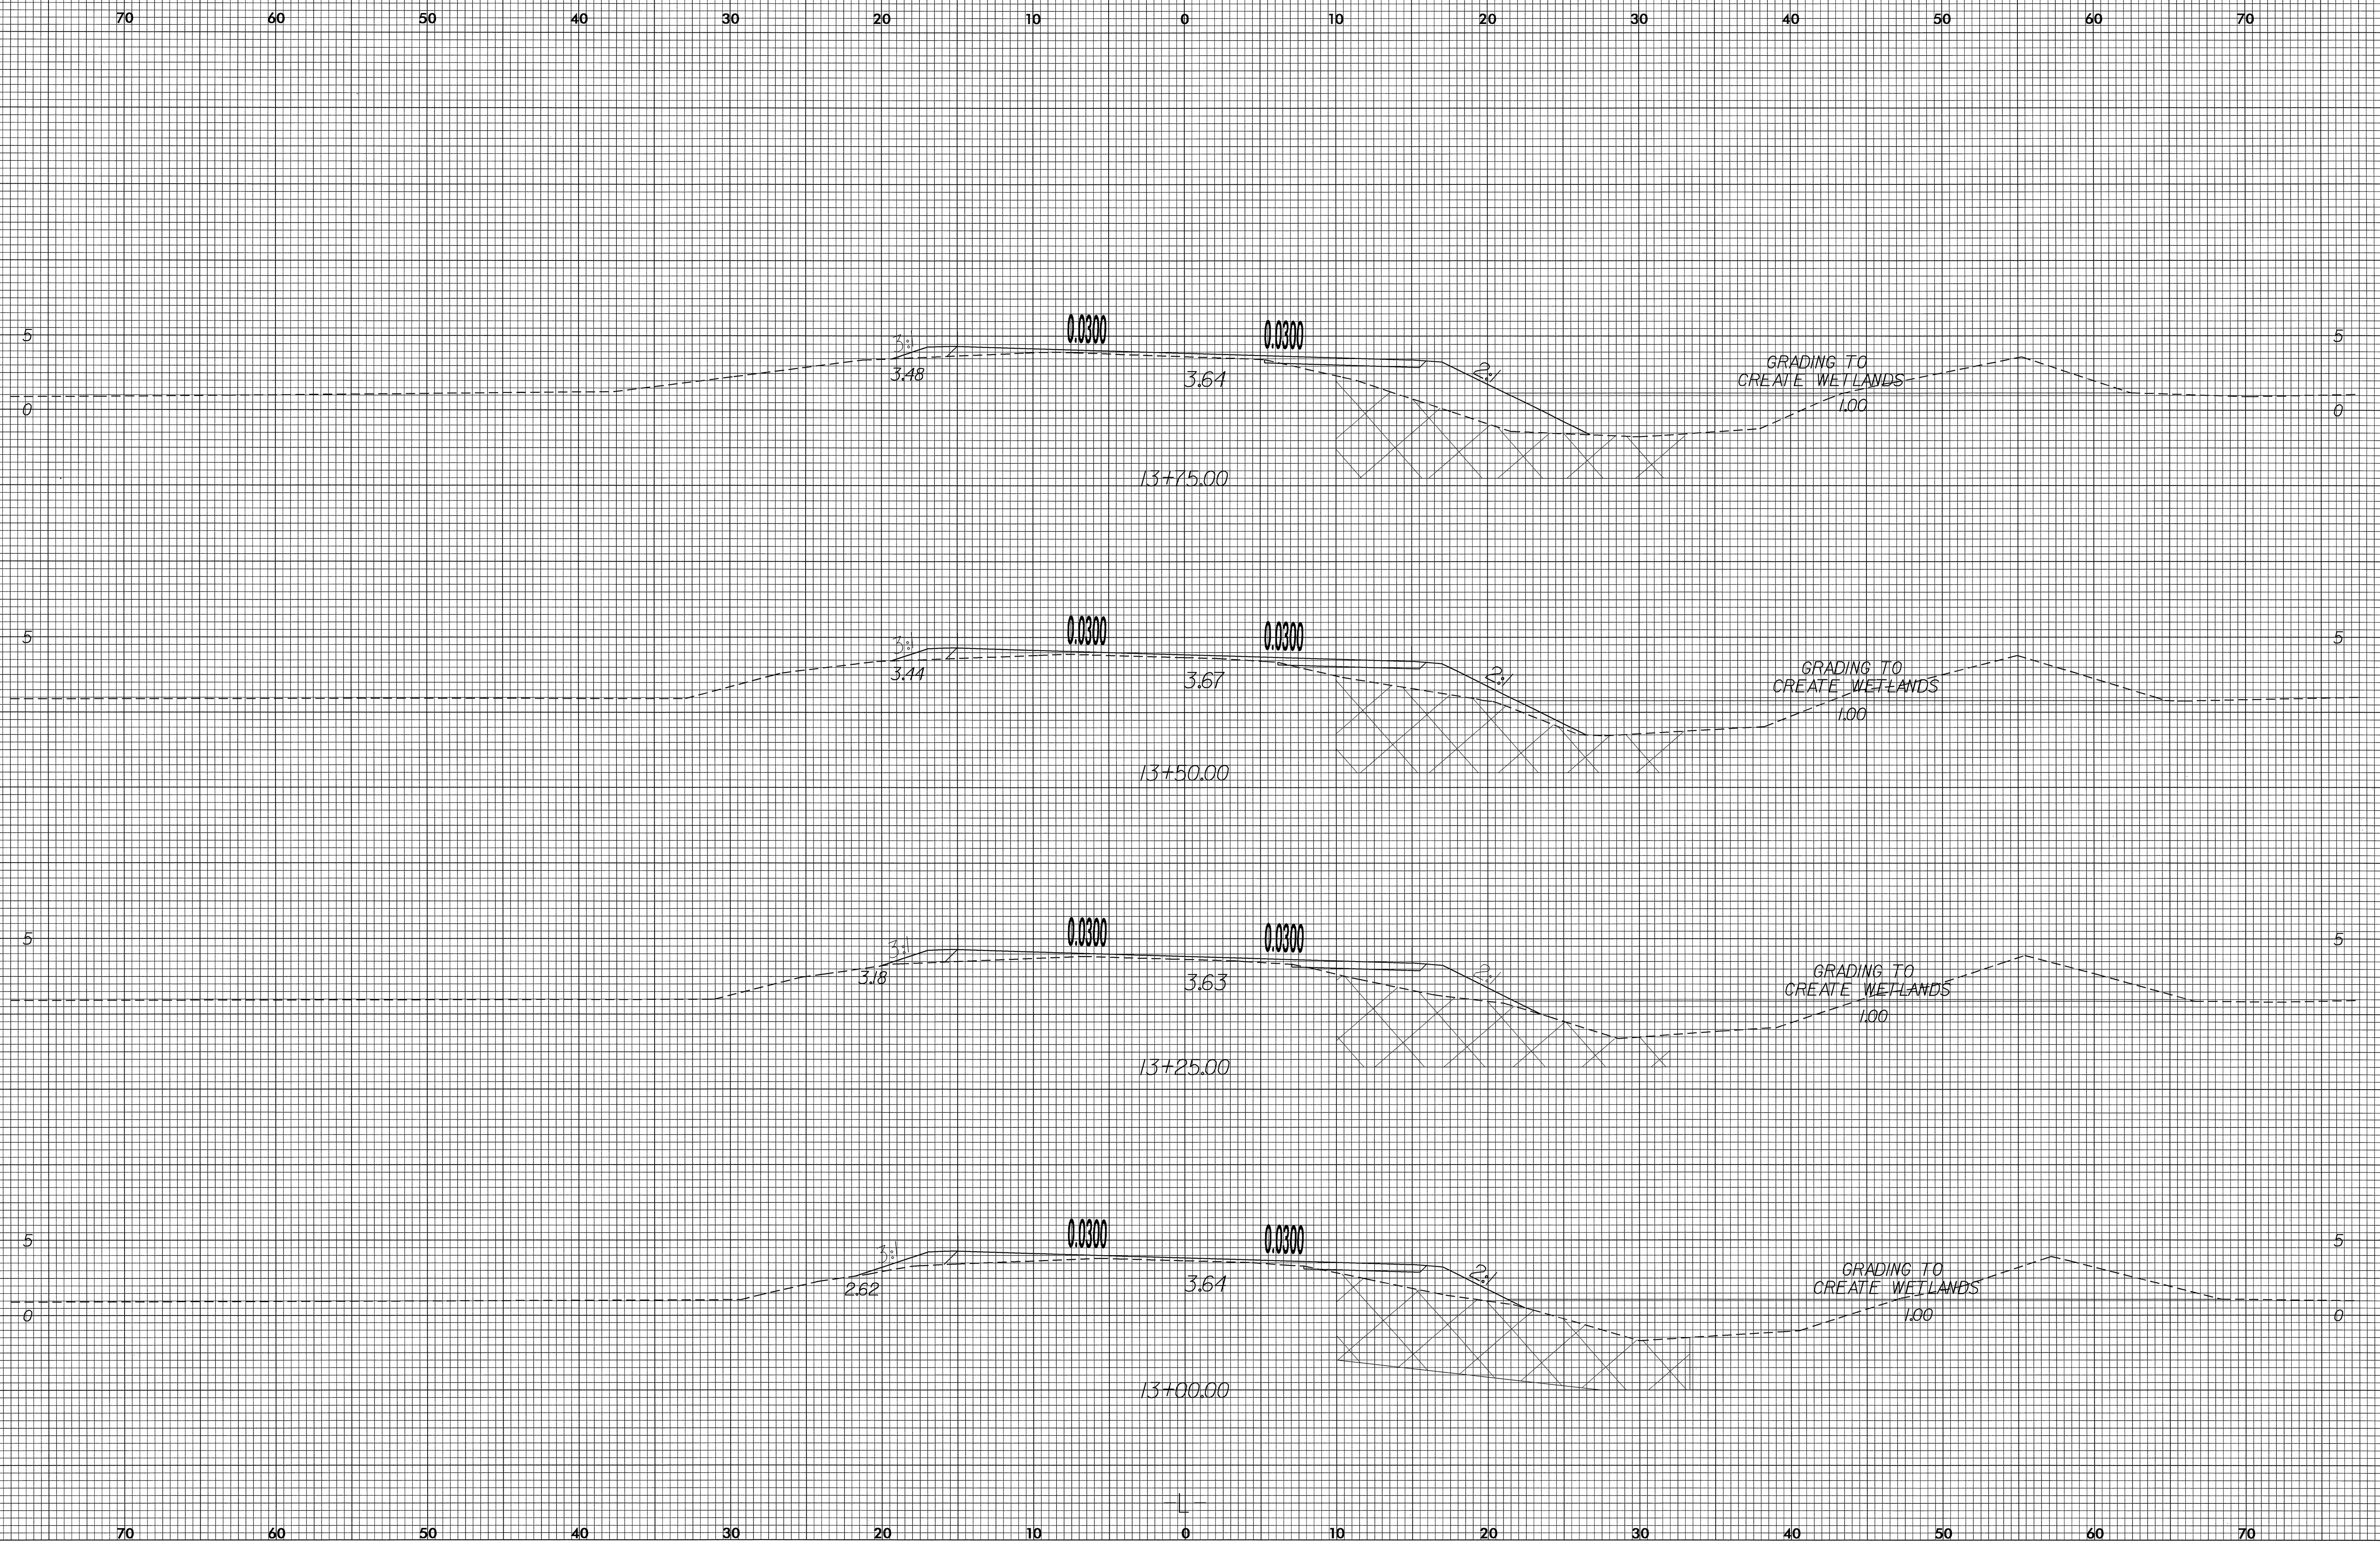


8/23/99

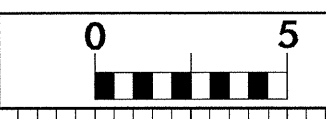

30-MAR-2004 07:01
JDGraham AT RD212398