
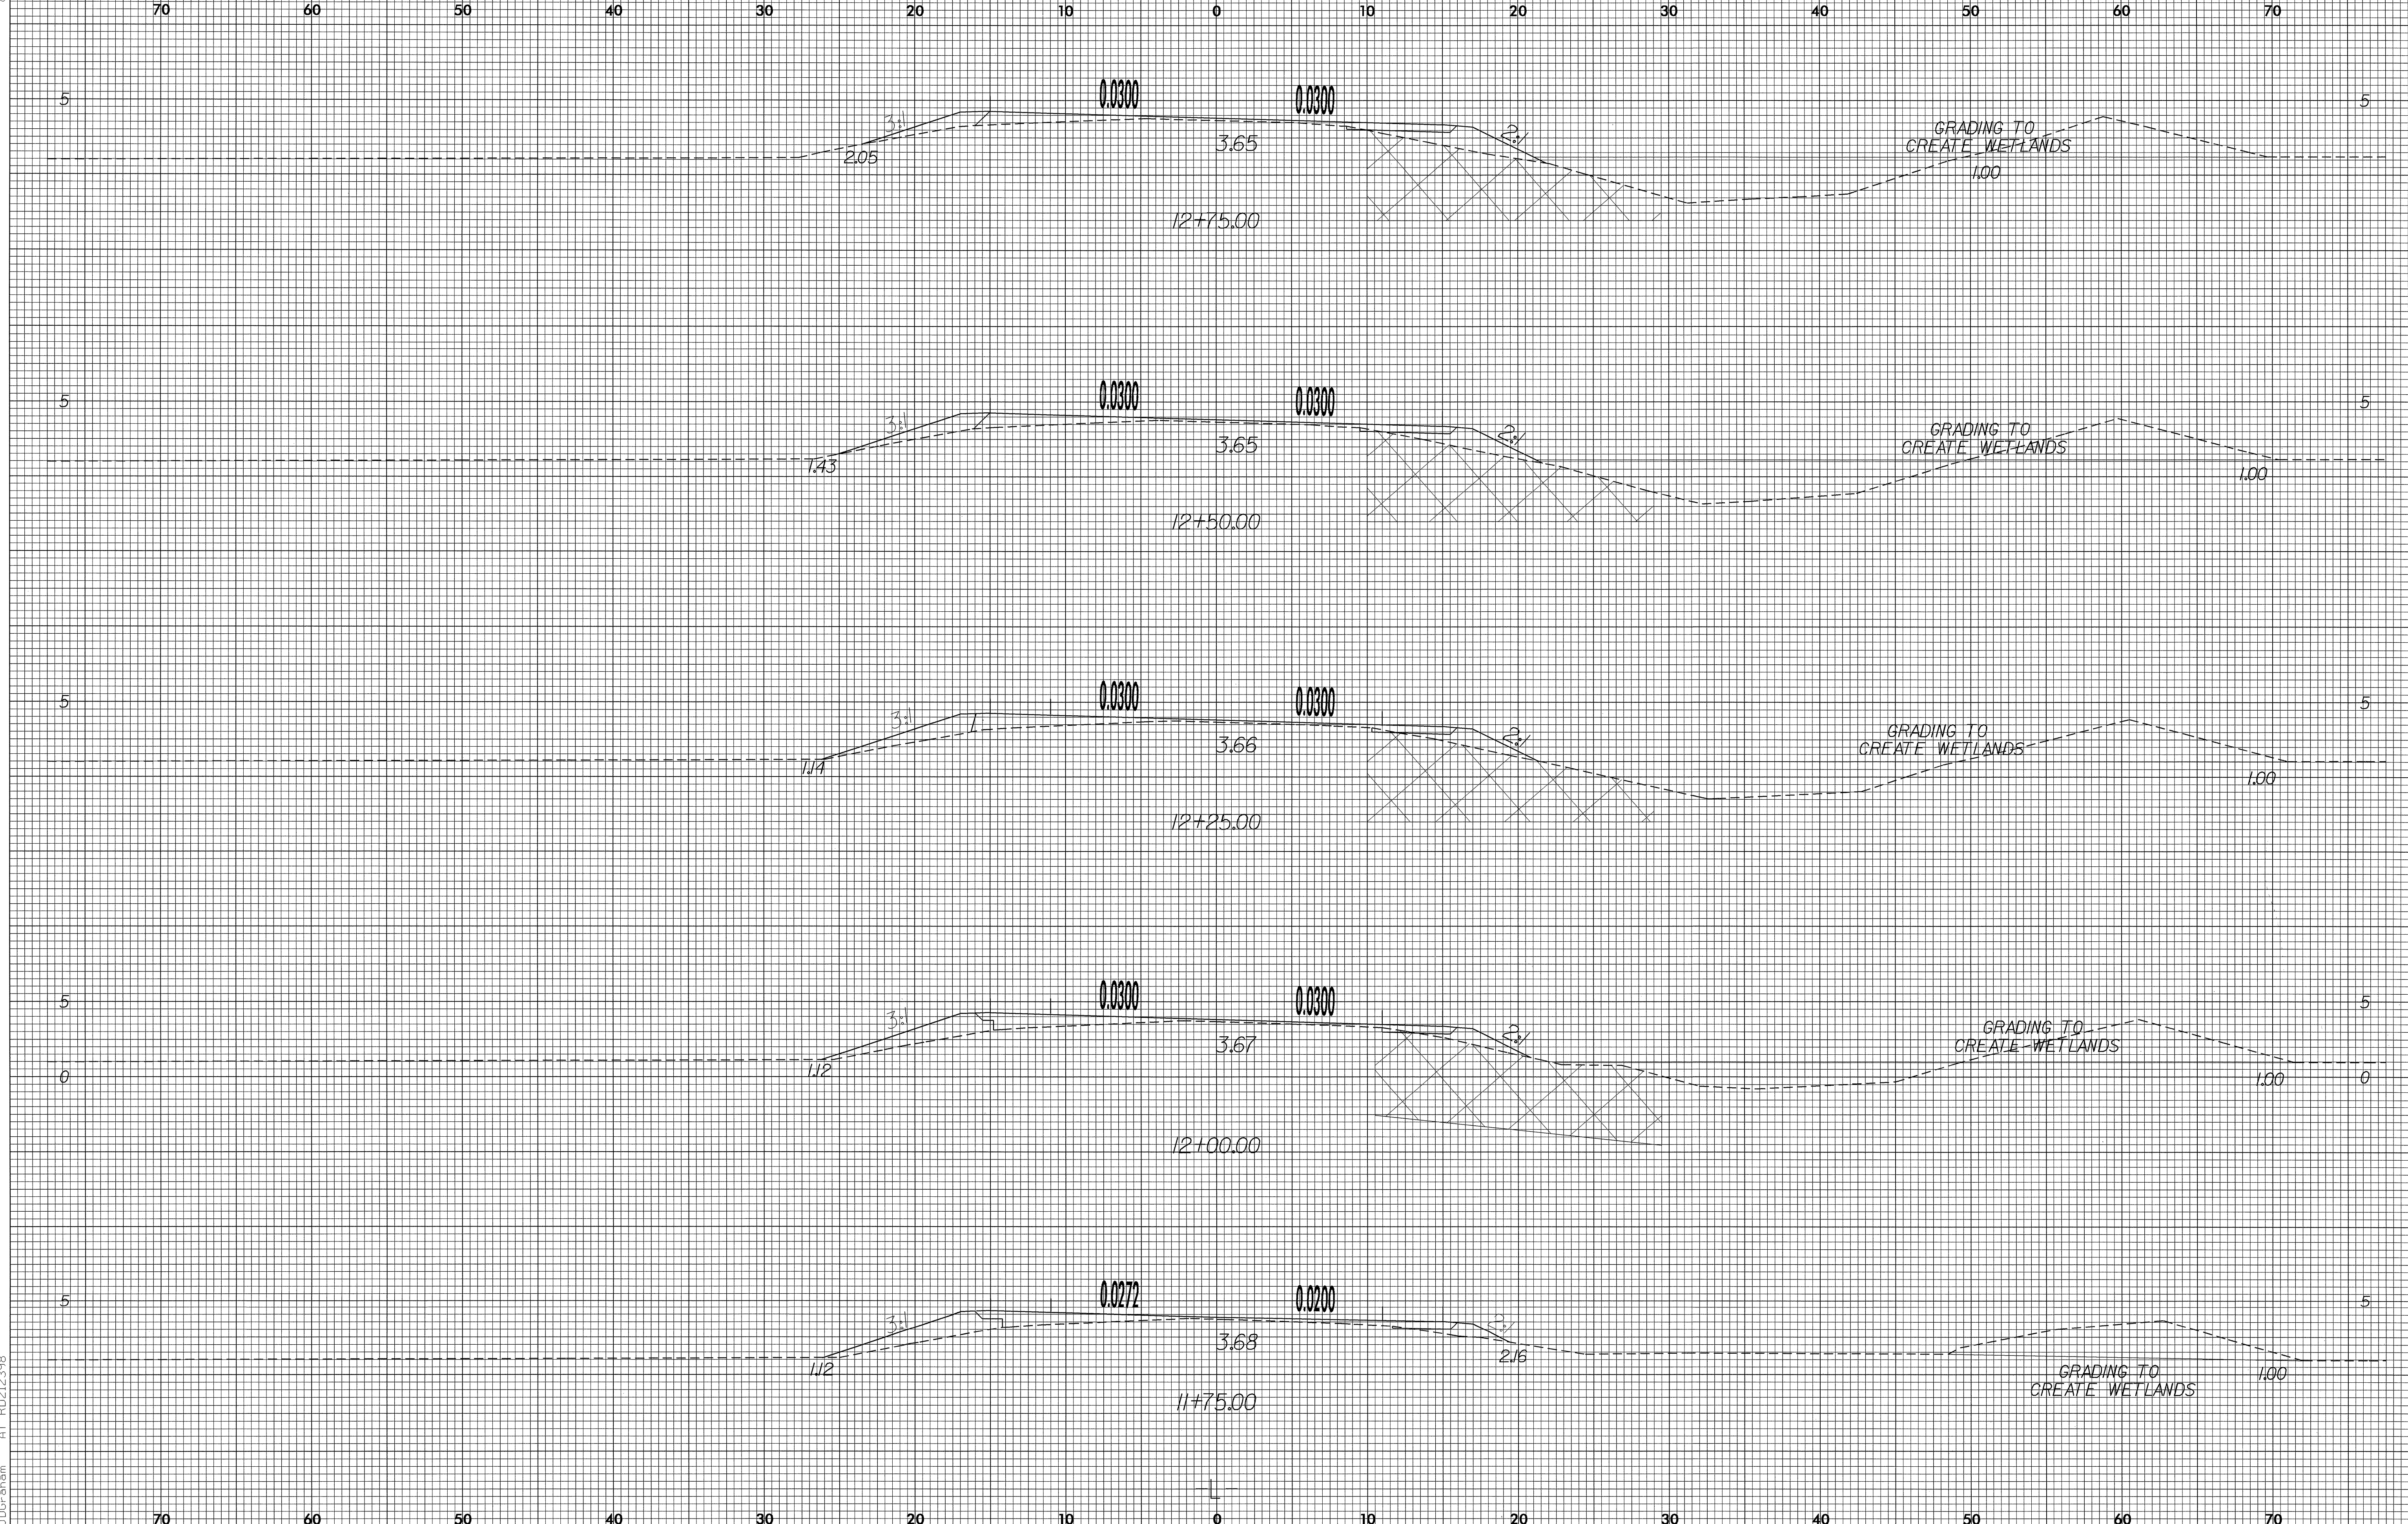


8/23/99

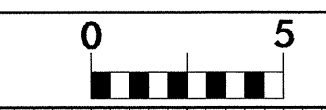

30-MAR-2004 07:01
JDG:rdm AT RD212398