


8/23/99

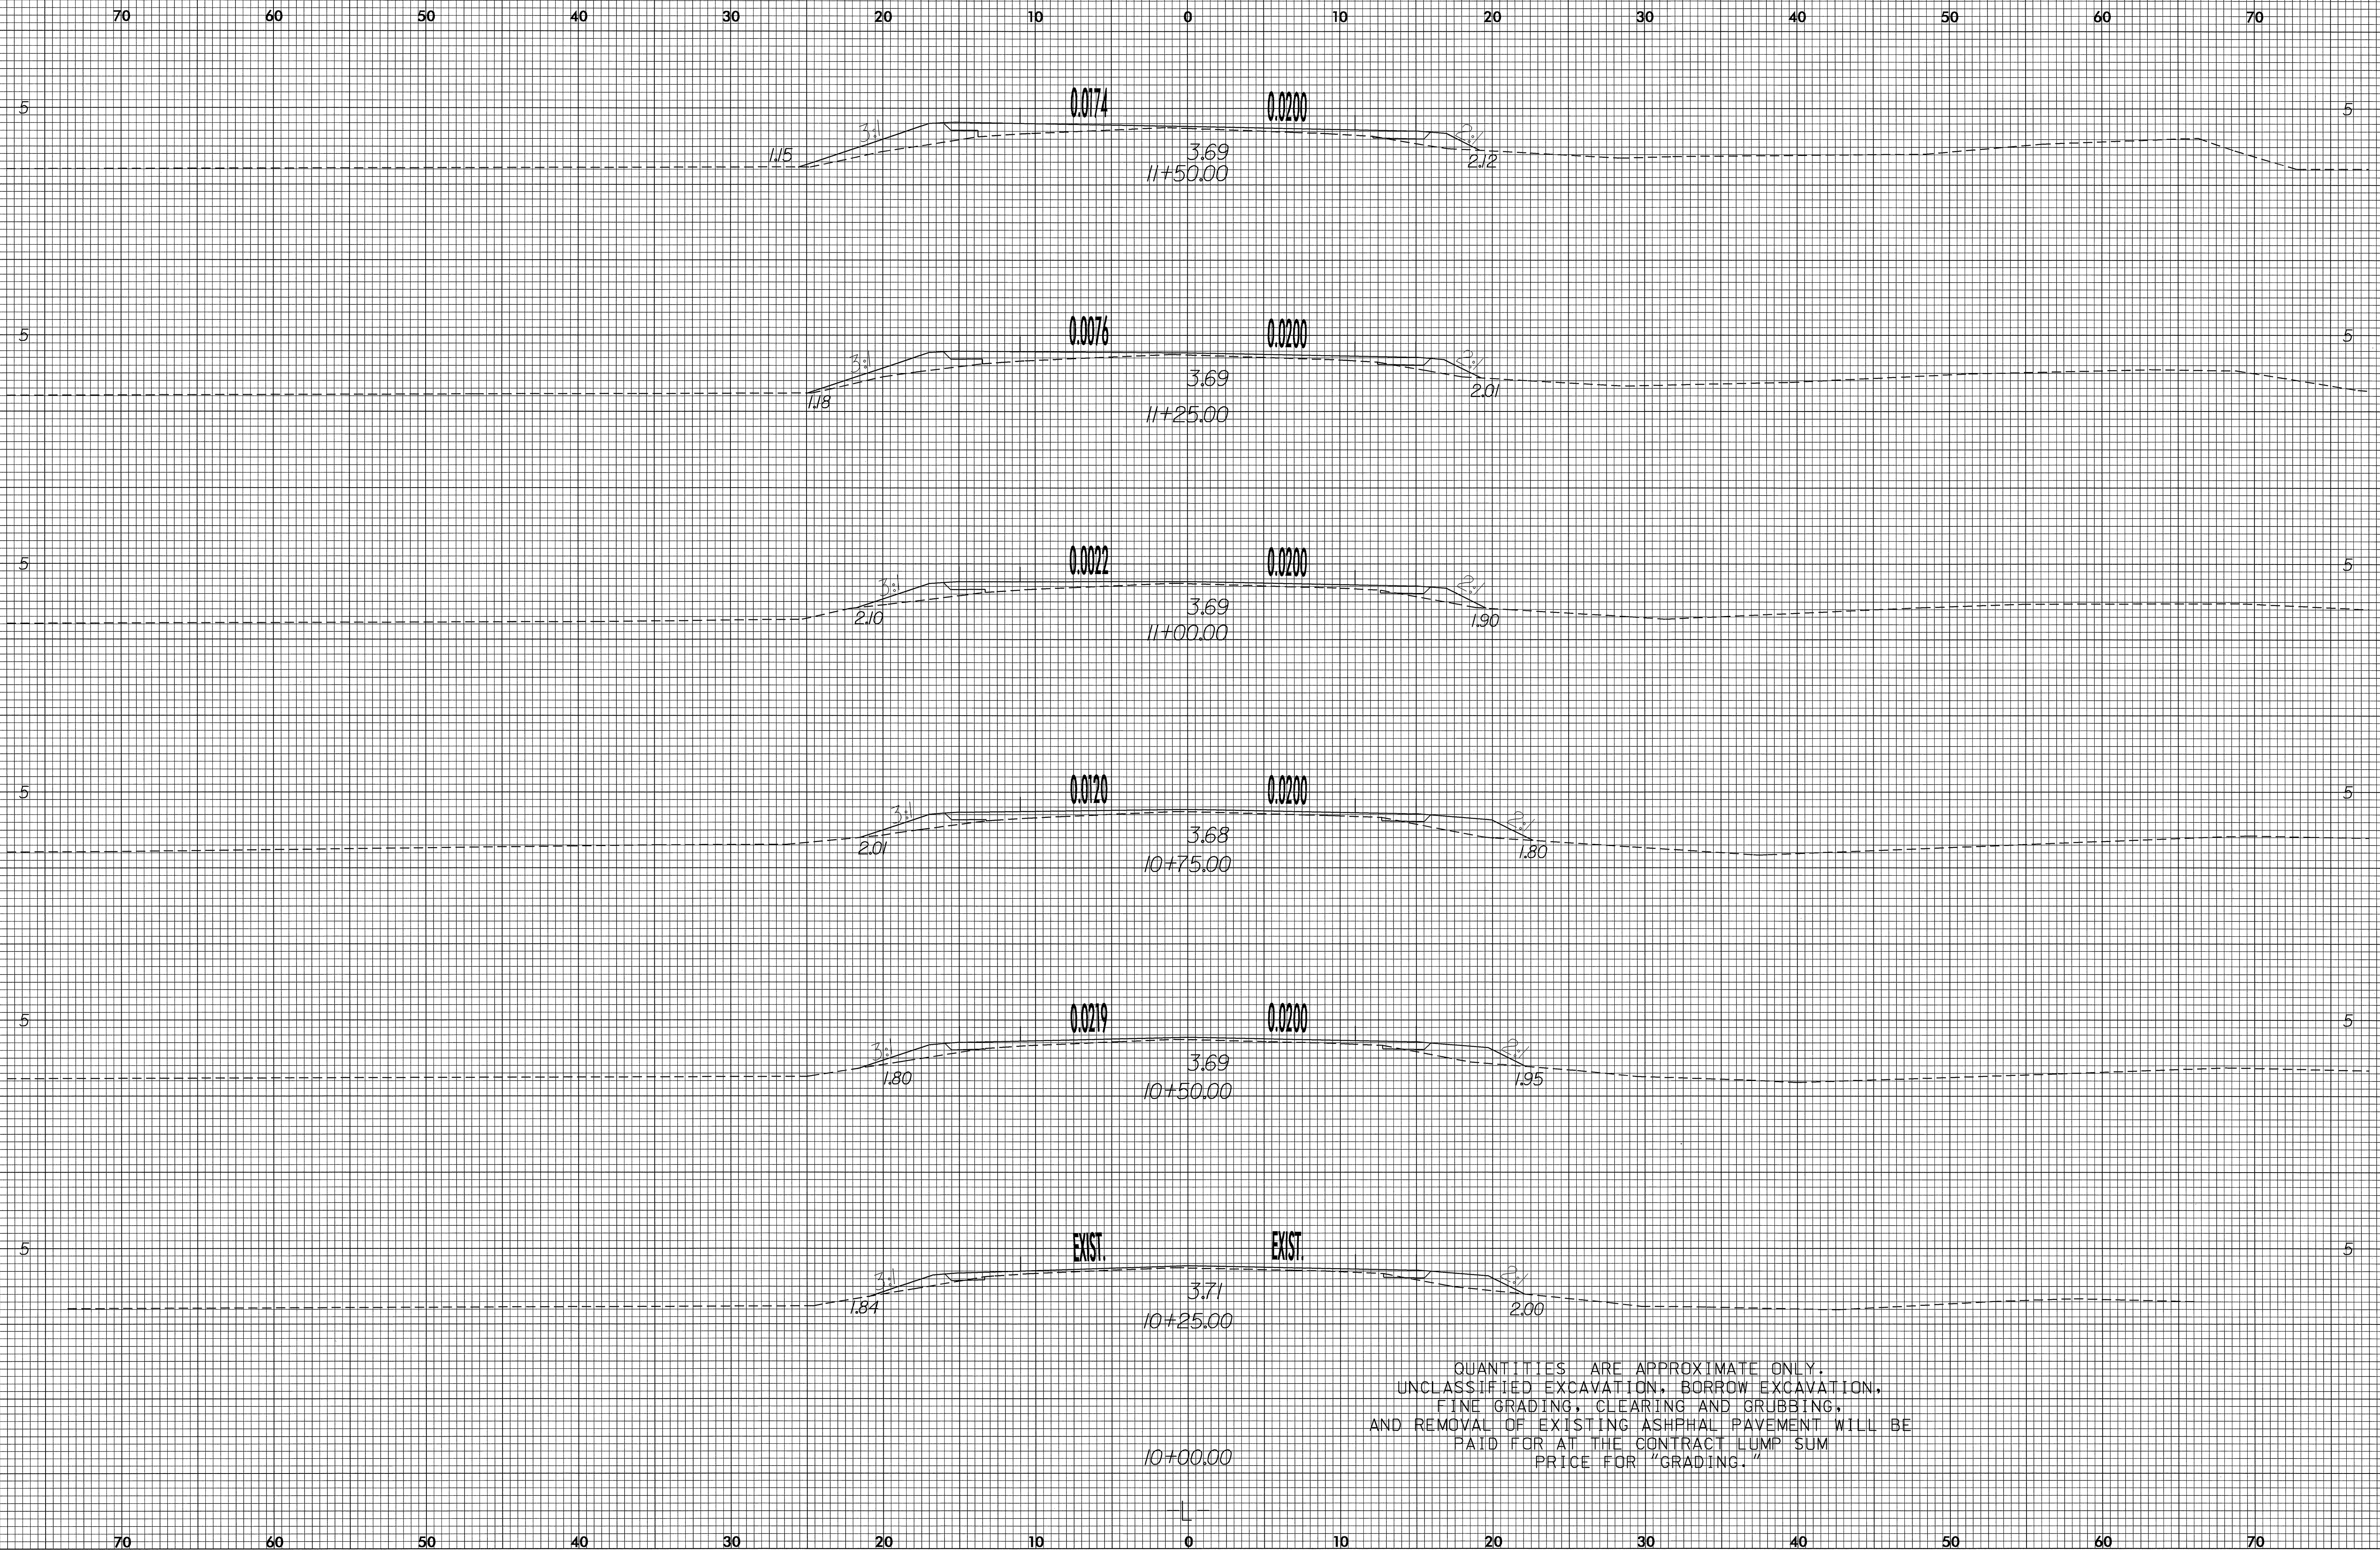

QUANTITIES ARE APPROXIMATE ONLY.
 UNCLASSIFIED EXCAVATION, BORROW EXCAVATION,
 FINE GRADING, CLEARING AND GRUBBING,
 AND REMOVAL OF EXISTING ASPHALT PAVEMENT WILL BE
 PAID FOR AT THE CONTRACT LUMP SUM
 PRICE FOR "GRADING."

7-MAR-2004 06:58
 J:\proj\1001 AT RD212398
 JDG:ham