



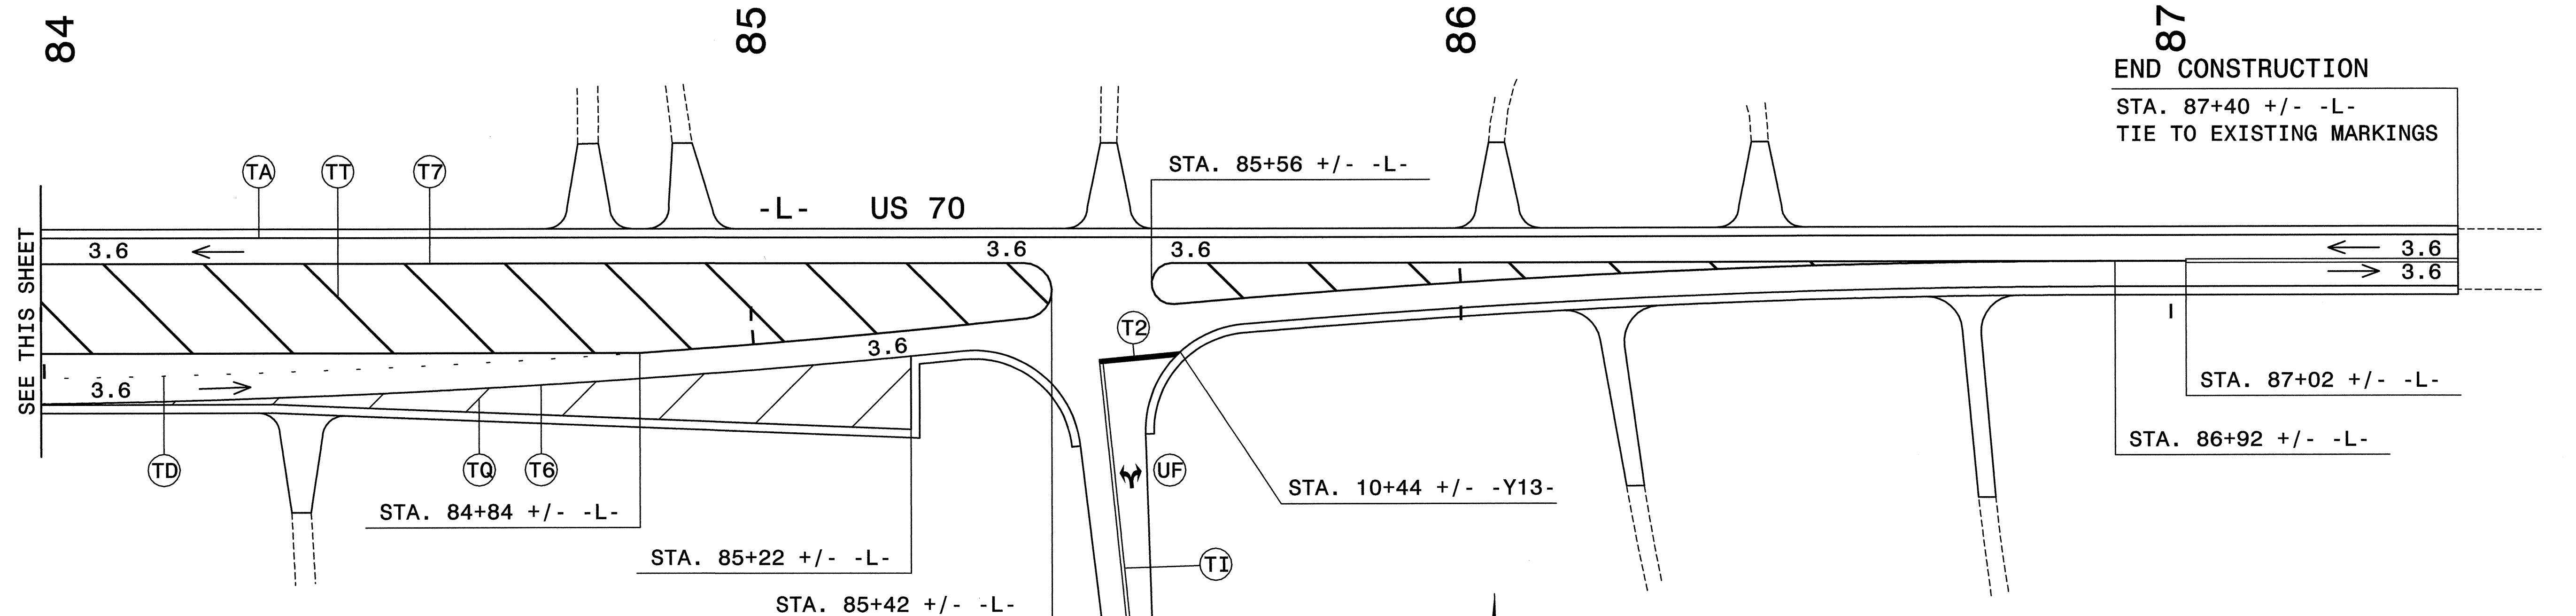

PROJ. REFERENCE NO.	SHEET NO.
R-2911A	PM-12

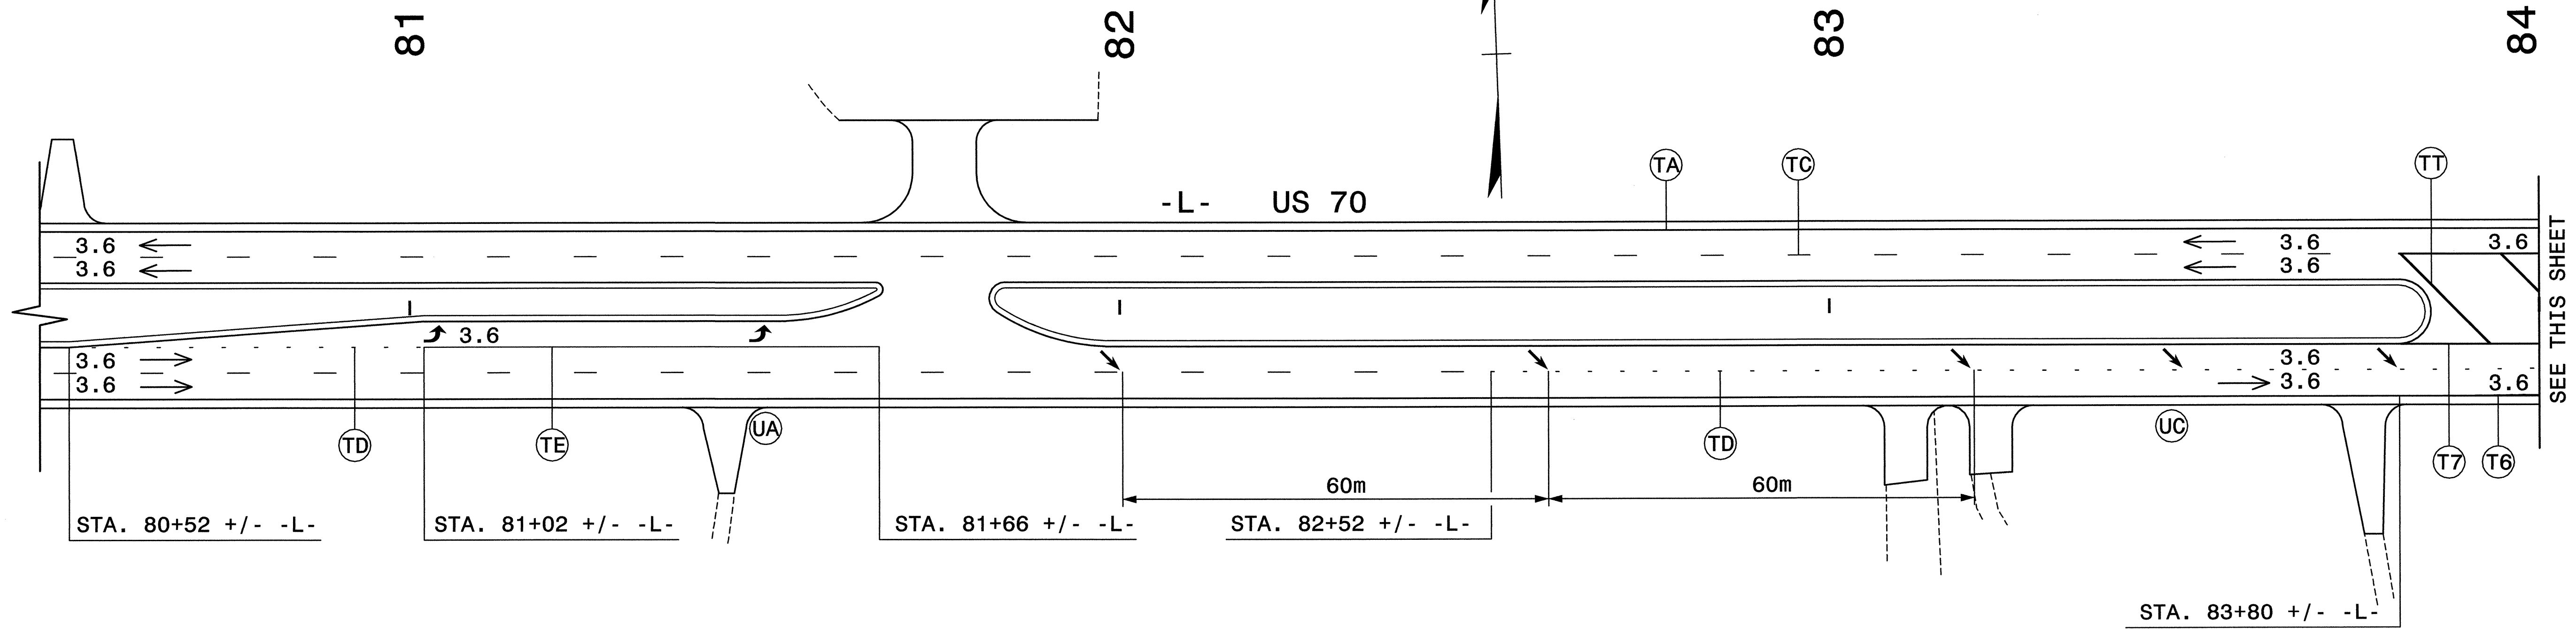

**NOTES:**

- SEE SHEET PM-1 FOR FINAL PAVEMENT MARKING SCHEDULE.
- PAVEMENT MARKINGS, SYMBOLS, AND CHARACTERS TO BE MARKED ACCORDING TO ROADWAY STANDARD DRAWINGS UNLESS OTHERWISE NOTED IN THE PLANS.
- PAVEMENT MARKERS ARE TO BE SPACED ACCORDING TO THE ROADWAY STANDARD DRAWINGS.

**BEGIN CONSTRUCTION**  
 STA. 9+65 +/- -Y13-  
 TIE TO EXISTING MARKINGS

APPROVED: *Mark Acuff* DATE: 8/18/03

<b>PAVEMENT MARKING PLAN</b>		SCALE: NONE	
		DATE: 8-20-03	REVISIONS
DWG. BY: B.L.M.	DESIGN BY: B.L.M.	REVIEWED BY: M.S.A.	CADD FILE

Plans prepared by:  
**KO & ASSOCIATES, P.C.**  
 Consulting Engineers  
 1011 SCHAUB DR. SUITE #202  
 RALEIGH, N.C. 27606  
 For Division of Highways

p:\TRAFFIC\Sub Jobs\2911a\F002\PM12.PMP  
 08/18/2003 09:28:32 AM