

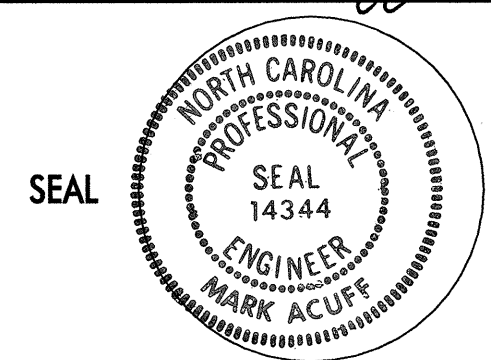
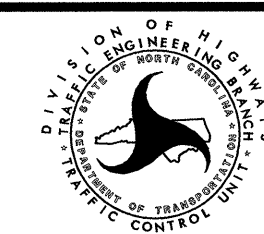


FINAL PAVEMENT MARKING SCHEDULE

SYMBOL	DESCRIPTION	QUANTITY BREAKDOWN	PAY ITEM	TOTAL QUANTITY
PAVEMENT MARKING LINES				
			COLD APPLIED PLASTIC (100mm)	
CA	WHITE EDGELINE	280 m		
CB	YELLOW EDGELINE	280 m		
CC	3m WHITE SKIP	70 m		
			TOTAL	630 m
			THERMOPLASTIC (100mm, 2.3 mm)	
TA	WHITE EDGELINE	14,032 m		
TB	YELLOW EDGELINE	374 m		
			TOTAL	14,406 m
			THERMOPLASTIC (100mm, 3.1 mm)	
TC	3m WHITE SKIP	3,615 m		
TD	0.5m WHITE MINISKIP	283 m		
TE	WHITE SOLID LANE LINE	1,633 m		
TF	3m YELLOW SKIP	437 m		
TH	YELLOW SINGLE CENTERLINE	1,746 m		
TI	YELLOW DOUBLE CENTERLINE	5,006 m		
			TOTAL	12,720 m
			THERMOPLASTIC (150mm, 2.3 mm)	
T6	WHITE EDGELINE	142 m		
T7	YELLOW EDGELINE	596 m		
			TOTAL	738 m
			THERMOPLASTIC (200mm, 2.3 mm)	
TP	WHITE GORELINE	398 m		
TQ	WHITE DIAGONAL	187 m		
TT	YELLOW DIAGONAL	203 m		
			TOTAL	788 m
			THERMOPLASTIC (600mm, 3.1 mm)	
T2	WHITE STOP BAR	346 m		
			TOTAL	346 m
PAVEMENT MARKING SYMBOLS				
			THERMOPLASTIC THICK SYMBOL (2.3 mm)	
UA	LEFT TURN ARROW	60 EA		
UB	RIGHT TURN ARROW	14 EA		
UC	STRAIGHT ARROW	62 EA		
UD	COMBO STRAIGHT & LEFT TURN ARROW	2 EA		
UE	COMBO STRAIGHT & RIGHT TURN ARROW	9 EA		
UF	COMBO LEFT & RIGHT TURN ARROW	5 EA		
UG	COMBO LEFT, RIGHT & STRAIGHT ARROW	5 EA		
			TOTAL	157 EA
			THERMOPLASTIC CHARACTER (3.1 mm)	
UI	ALPANUMERIC CHARACTER	18 EA		
			TOTAL	18 EA
PERMANENT MARKERS				
			SNOWPLOWABLE	
ME	YELLOW & YELLOW	268 EA		
MF	CRYSTAL & RED	835 EA		
			TOTAL	1,103 EA

SEE ROADWAY STANDARD DRAWING NUMBERS 1205.01, 1205.02, 1205.04,
1205.05, 1205.06, 1205.08, 1205.09, 1205.12, 1250.01, 1251.01

Plans prepared by:
KO & ASSOCIATES, P.C.
Consulting Engineers
101 SCHAUB DR., SUITE #202
RALEIGH, N.C. 27606
For Division of Highways

APPROVED: <i>Mark Acuff</i> DATE: <i>8/18/03</i> 	<h3 style="margin: 0;">FINAL PAVEMENT MARKING SCHEDULE</h3>	<table border="1" style="width: 100%; border-collapse: collapse;"> <tr> <th colspan="2" style="text-align: center;">REVISIONS</th> </tr> <tr> <td style="width: 50%;"> </td> <td style="width: 50%;"> </td> </tr> <tr> <td> </td> <td> </td> </tr> <tr> <td> </td> <td> </td> </tr> </table>	REVISIONS							
REVISIONS										
SCALE: NONE DATE: 8-20-03 DWG. BY: B.L.M. DESIGN BY: M.S.A. REVIEWED BY: M.S.A.		CAD: [] PLOT: []								