


ARCADIS
 G & M of North Carolina, Inc.
 WWW.ARCADIS-US.COM
 801 Corporate Center Drive, Suite 300
 Raleigh, NC 27607-5073
 Tel: 919/854-1282 Fax: 919/854-5448

METRIX
 5 0 10
 CONST. REV.
 R / W REV.

PROJECT REFERENCE NO. R-2911A
 SHEET NO. 45
 ROADWAY DESIGN ENGINEER
 HYDRAULICS ENGINEER
 NORTH CAROLINA PROFESSIONAL ENGINEER SEAL 028434
 NORTH CAROLINA PROFESSIONAL ENGINEER SEAL 12786
 3-12-04
 SEAL NOT VALID UNLESS SIGNED AND DATED

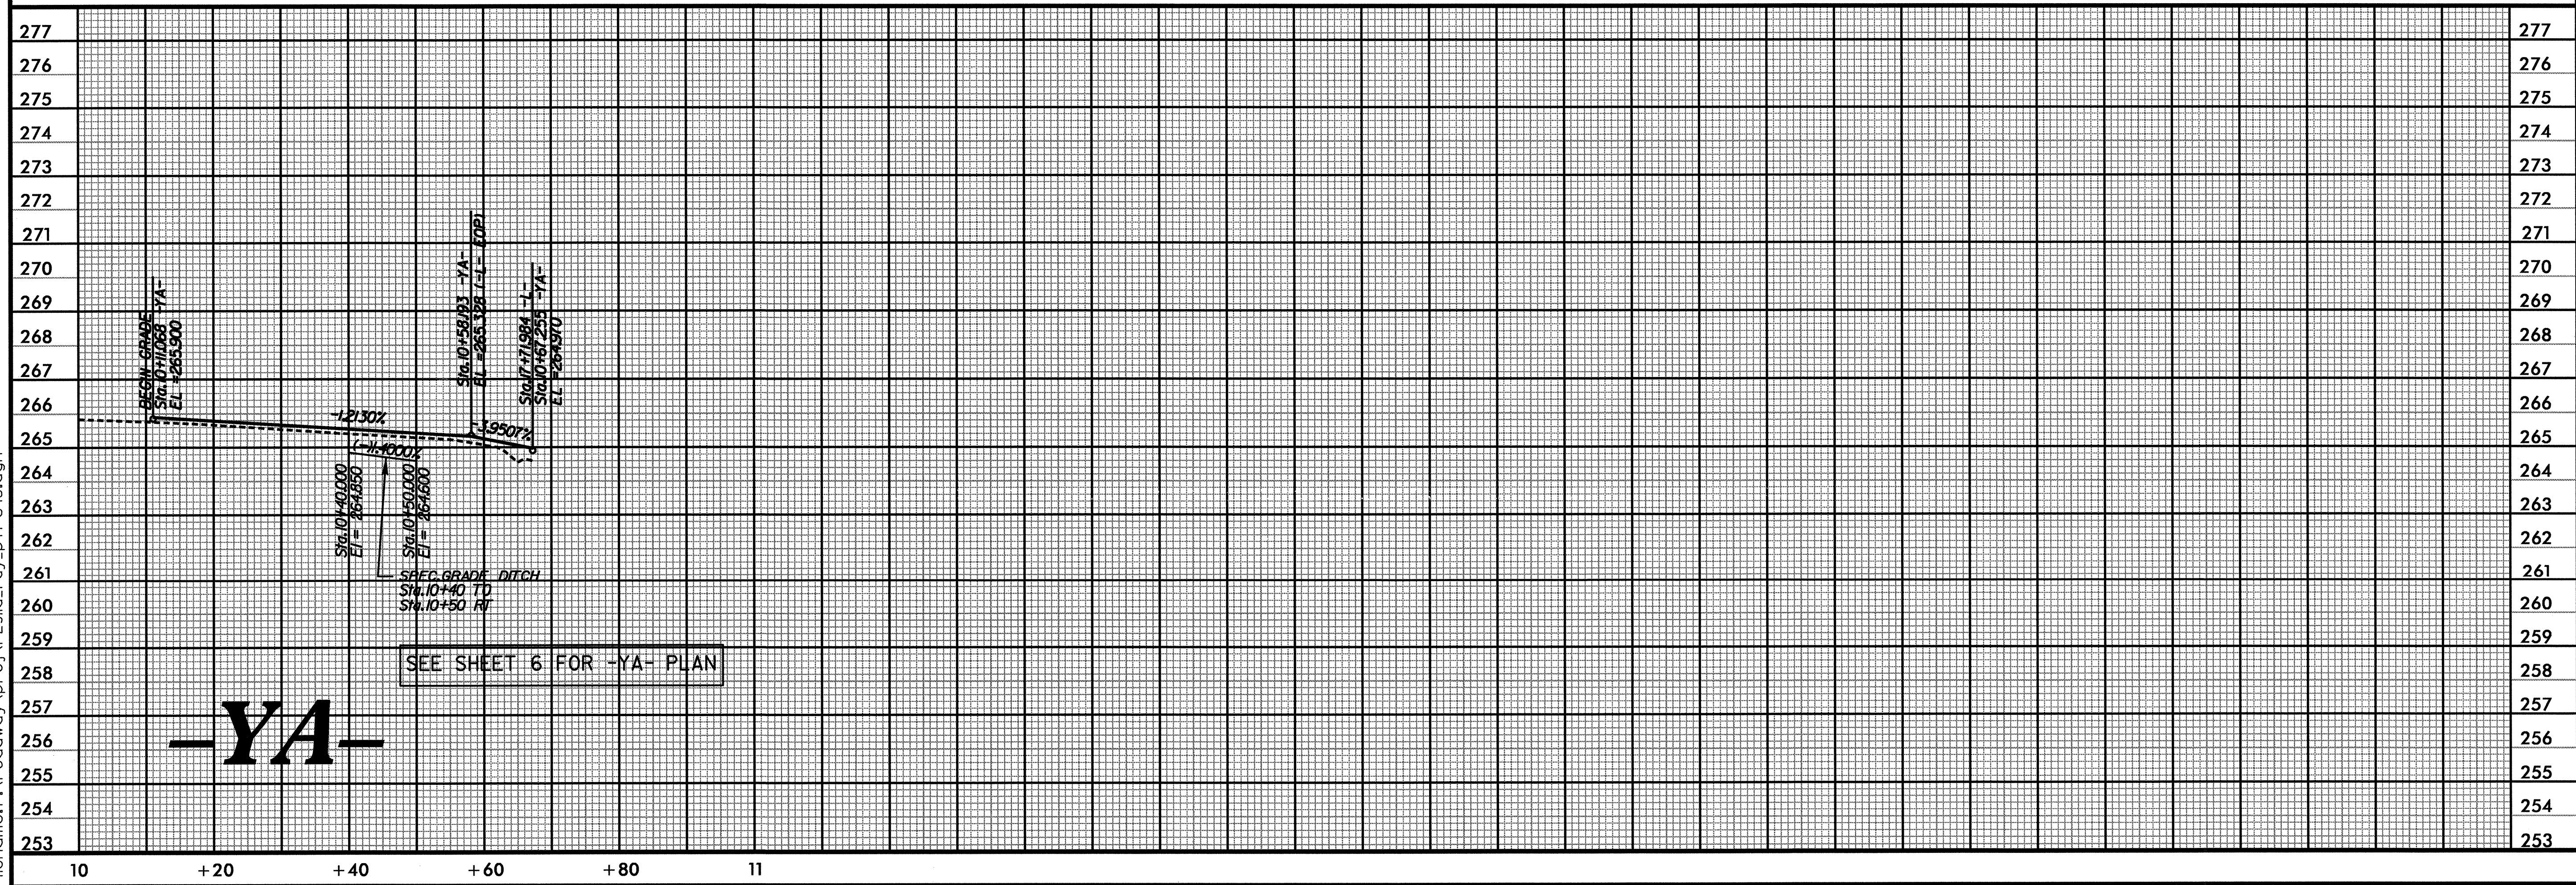

ARCADIS G&M
 Date: 3/12/2004 Time: 8:09:44 AM
 Filename: r:\roadway\proj\2911a_rdy_pfl-s45.dgn