



ARCADIS G&M
 Date: 3/12/2004 Time: 8:09:42 AM
 Filename: r:\roadway\proj\29\la_rdy_dfl-s37.dgn

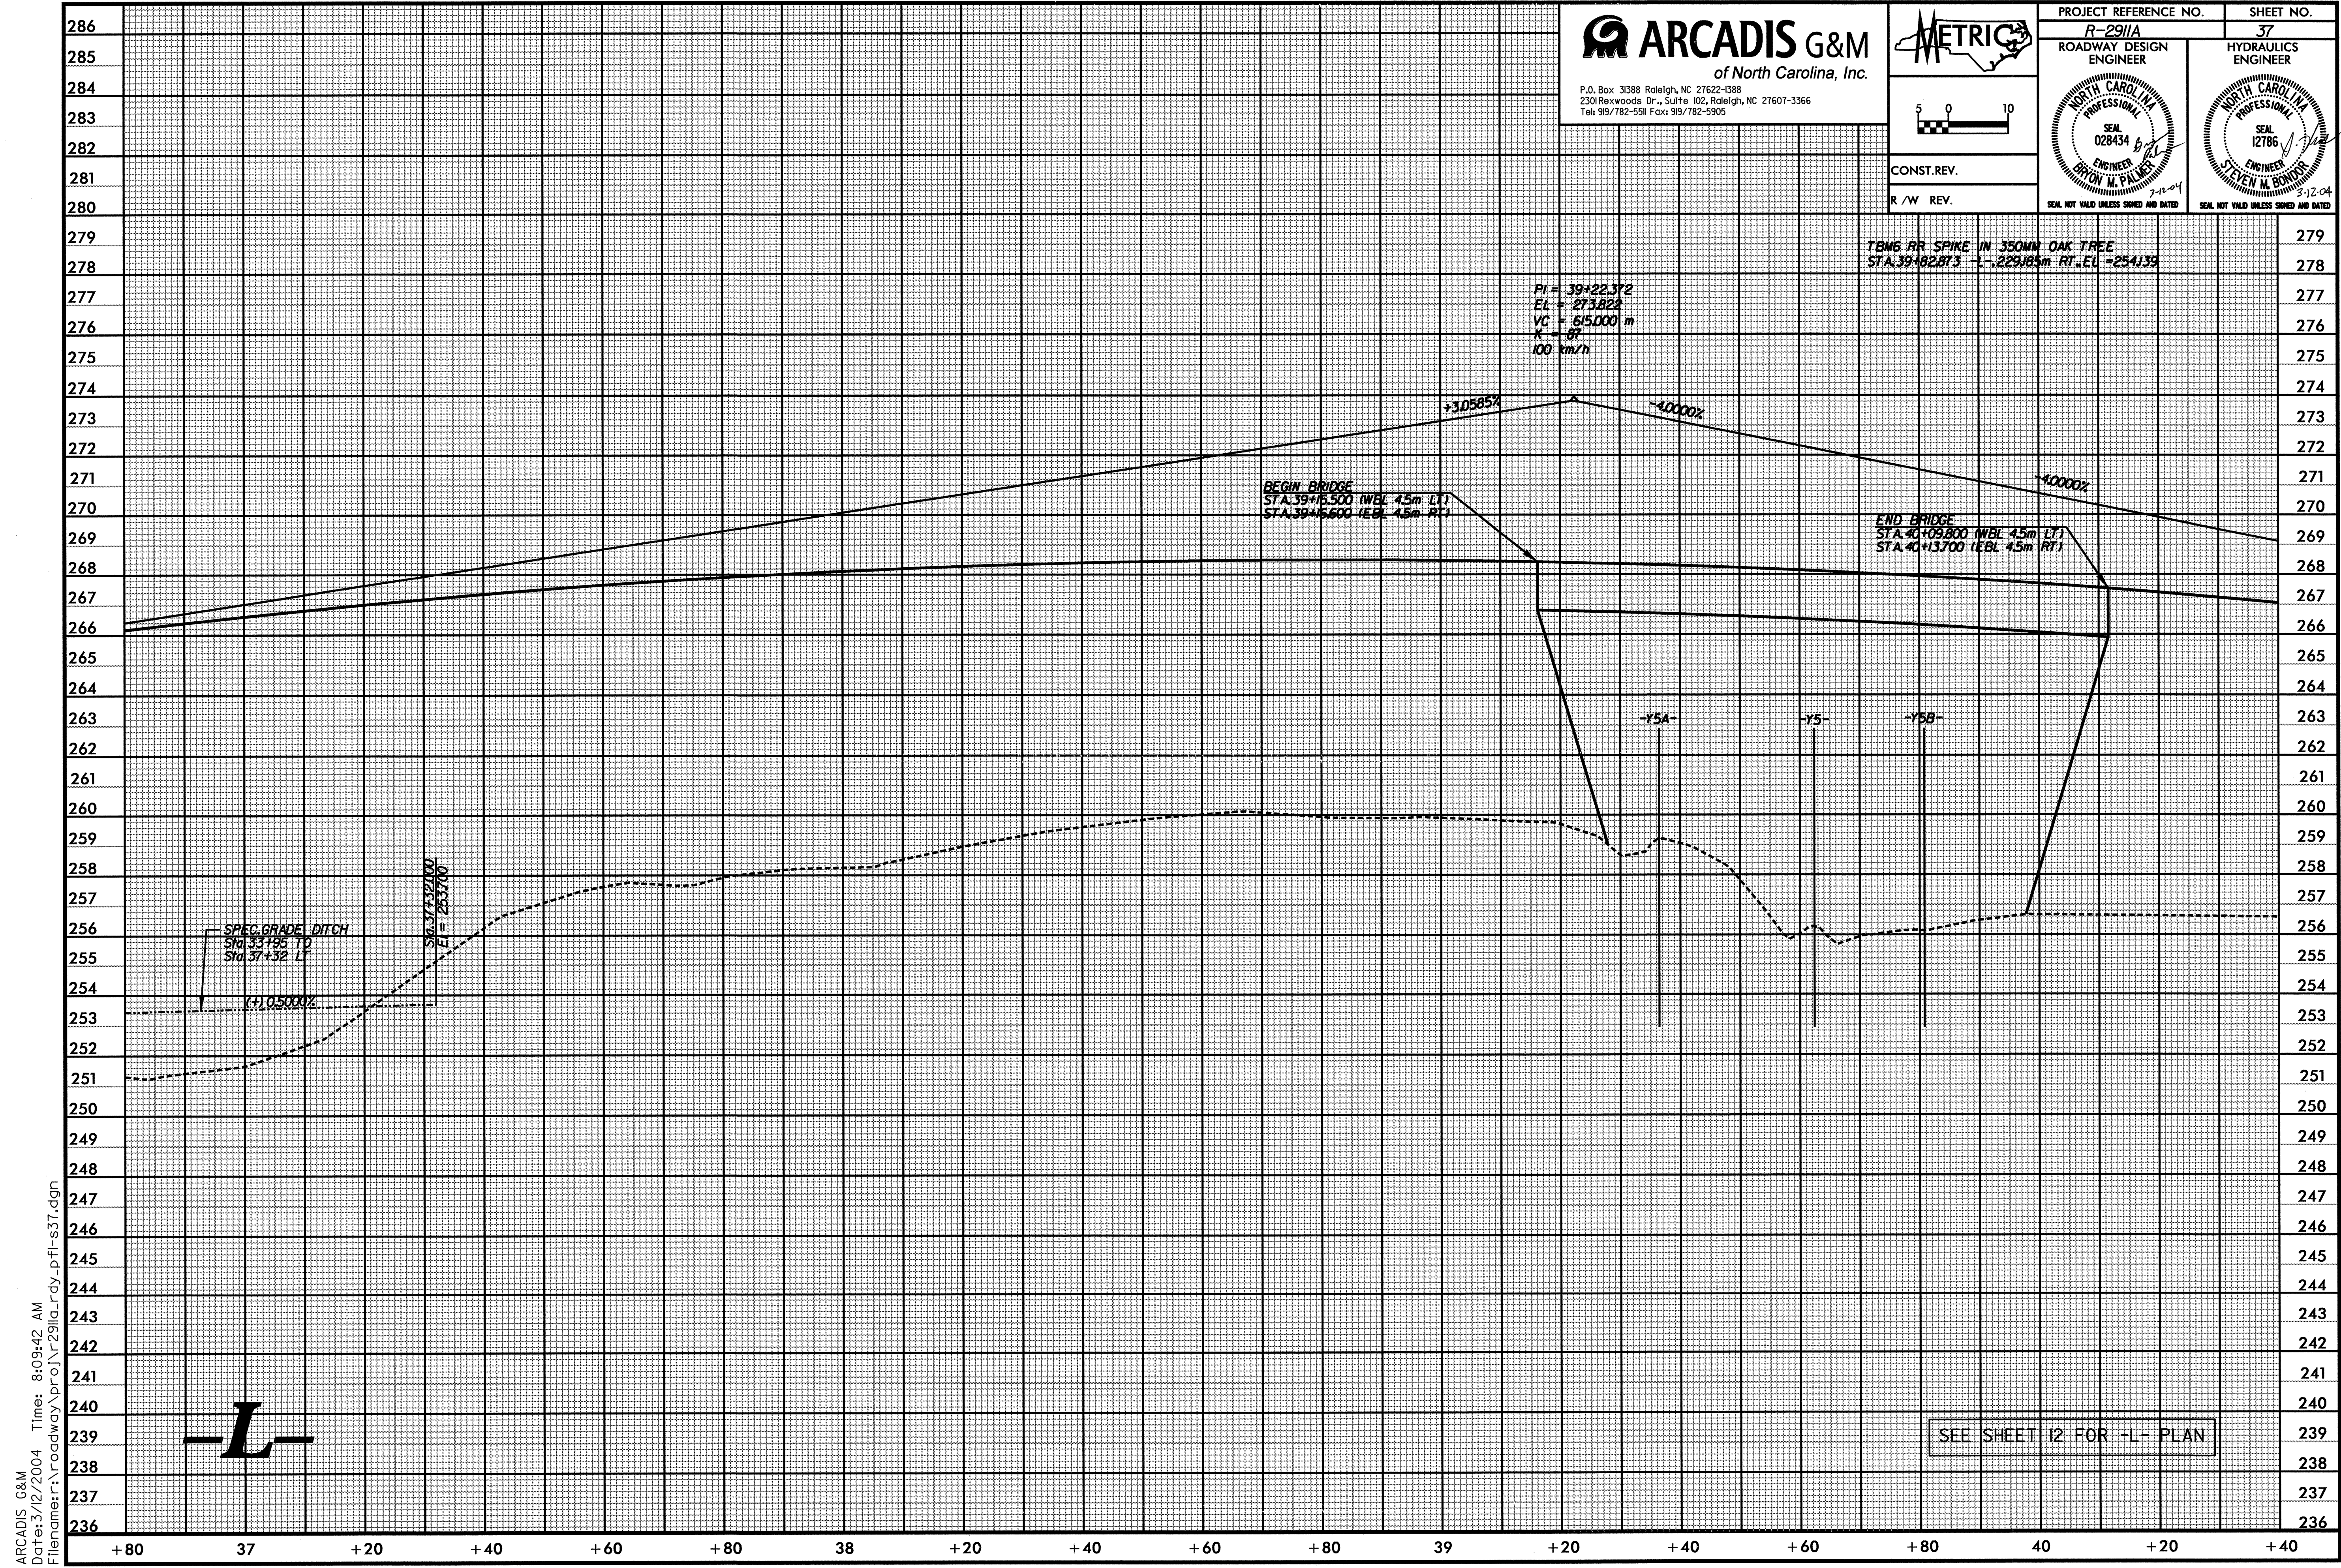

ARCADIS G&M
 of North Carolina, Inc.
 P.O. Box 31388 Raleigh, NC 27622-1388
 2301 Reawoods Dr., Suite 102, Raleigh, NC 27607-3366
 Tel: 919/782-5511 Fax: 919/782-5905

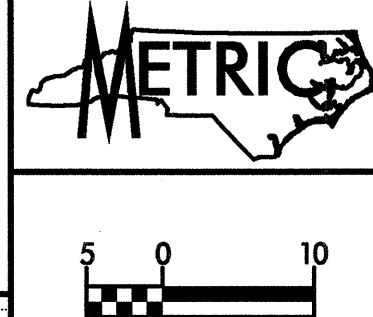

PROJECT REFERENCE NO. R-2911A	SHEET NO. 37
ROADWAY DESIGN ENGINEER	HYDRAULICS ENGINEER
CONST. REV.	3/12/04
R /W REV.	SEAL NOT VALID UNLESS SIGNED AND DATED

-L-

SEE SHEET 12 FOR -L- PLAN