

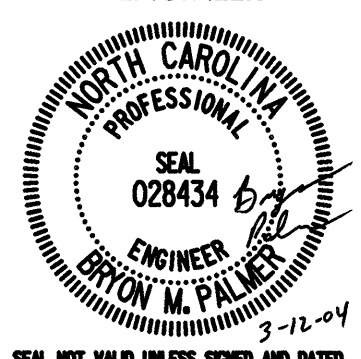
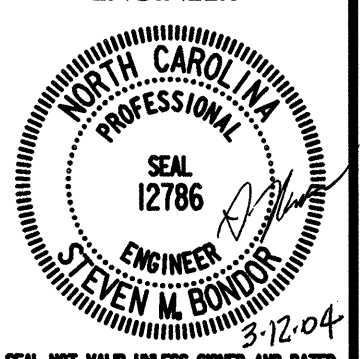
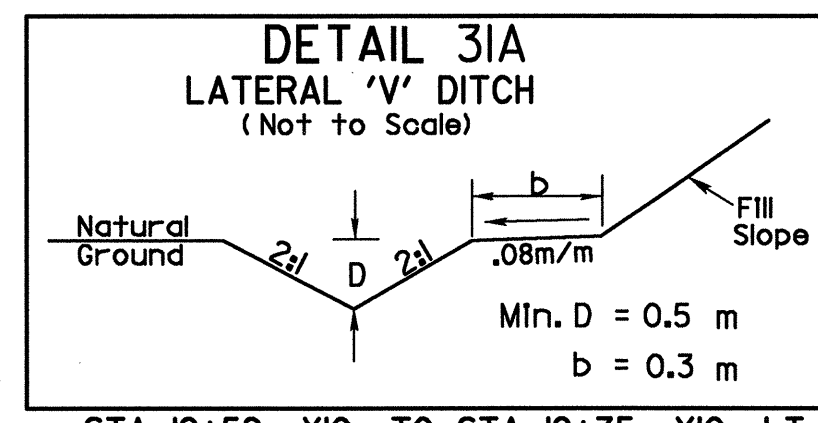
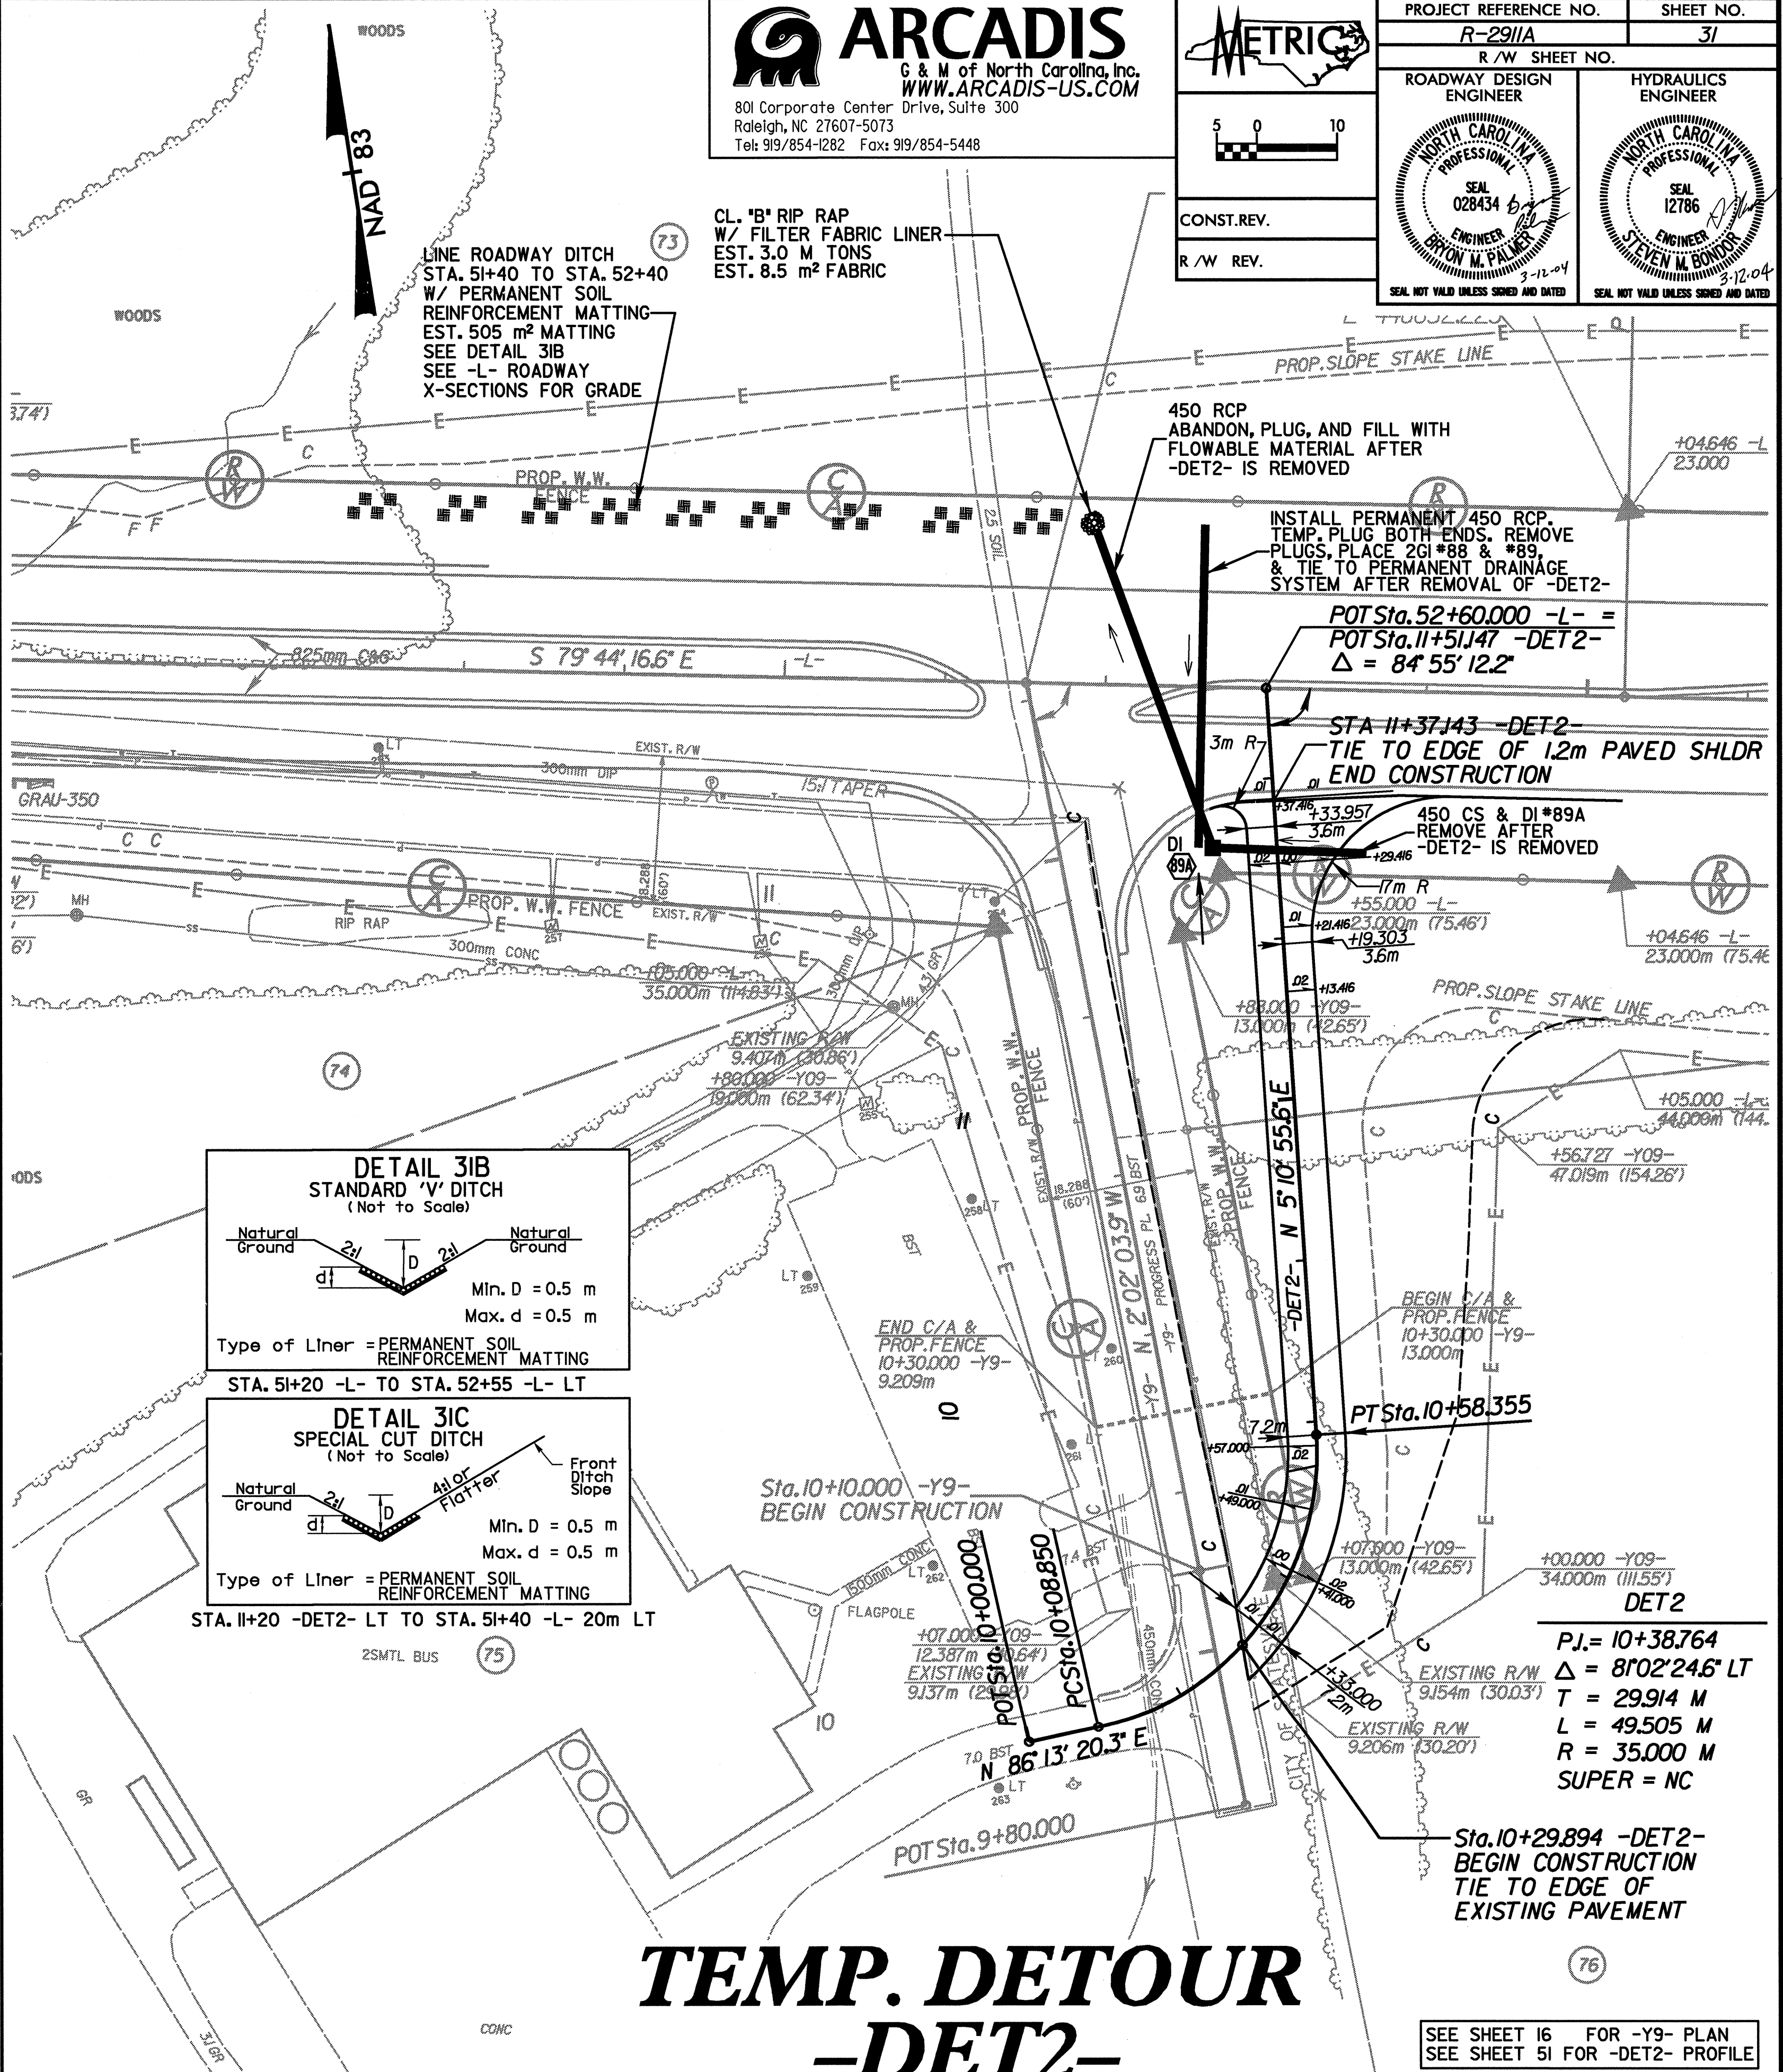


PROJECT REFERENCE NO. R-2911A	SHEET NO. 31
R/W SHEET NO.	
ROADWAY DESIGN ENGINEER	HYDRAULICS ENGINEER
	
SEAL NOT VALID UNLESS SIGNED AND DATED	

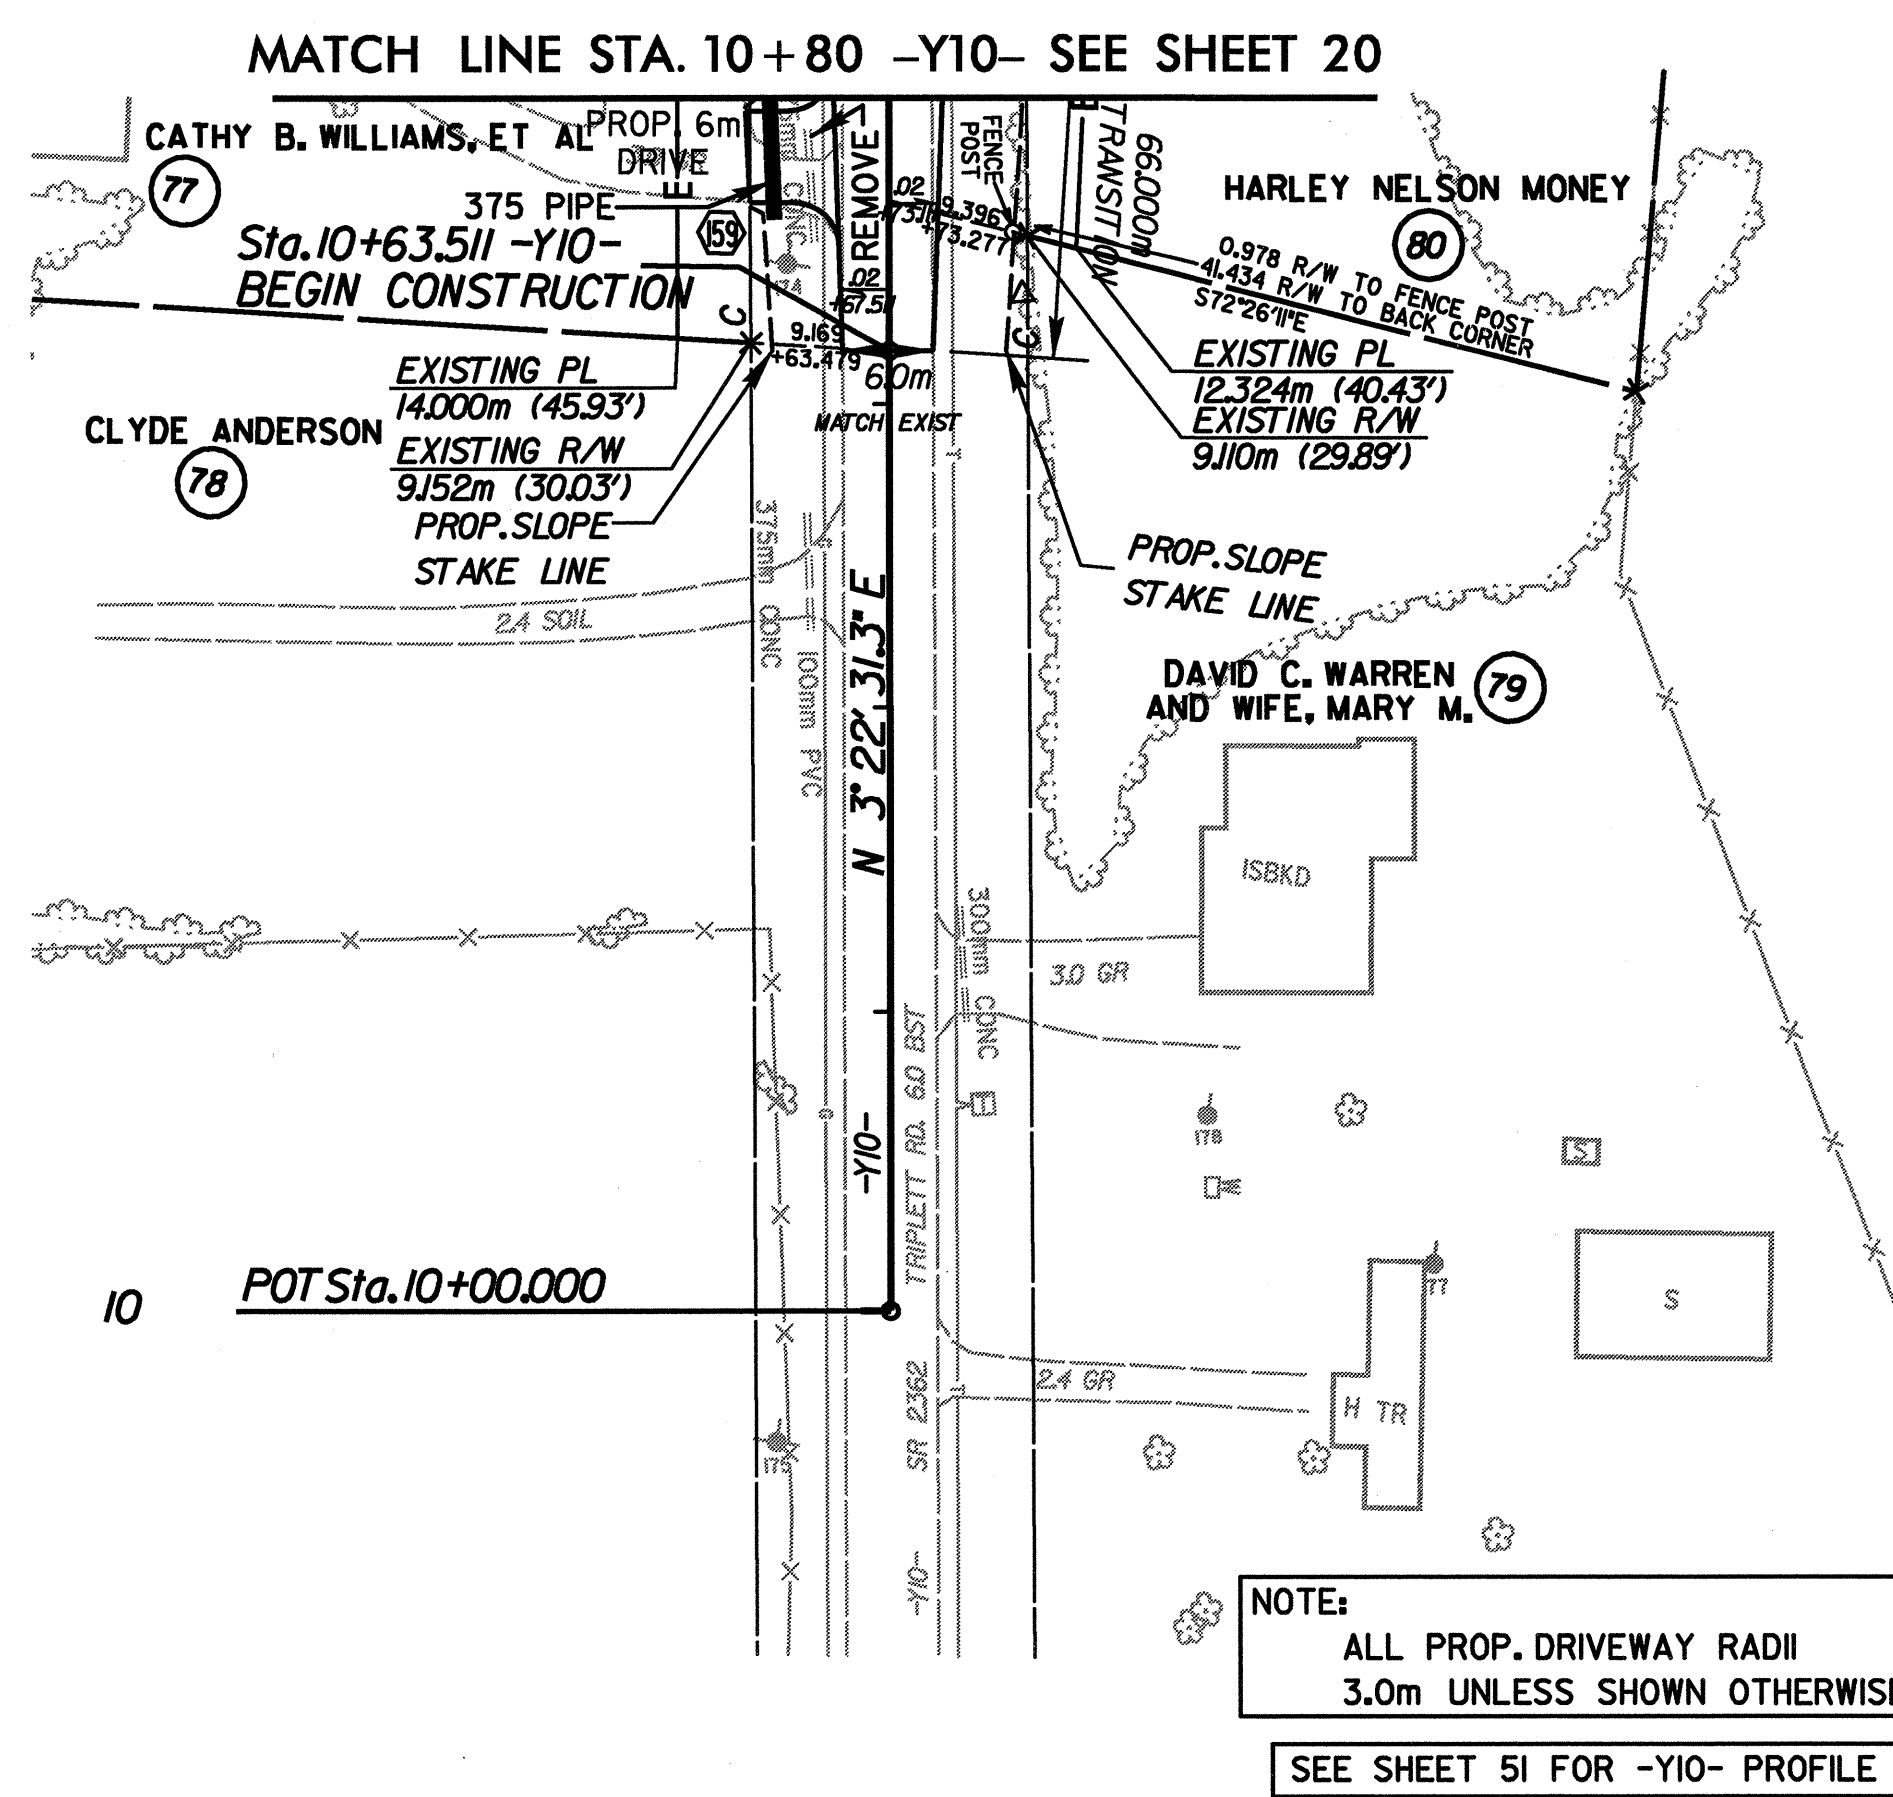

STA. 12+59 -Y10- TO STA. 12+75 -Y10- LT

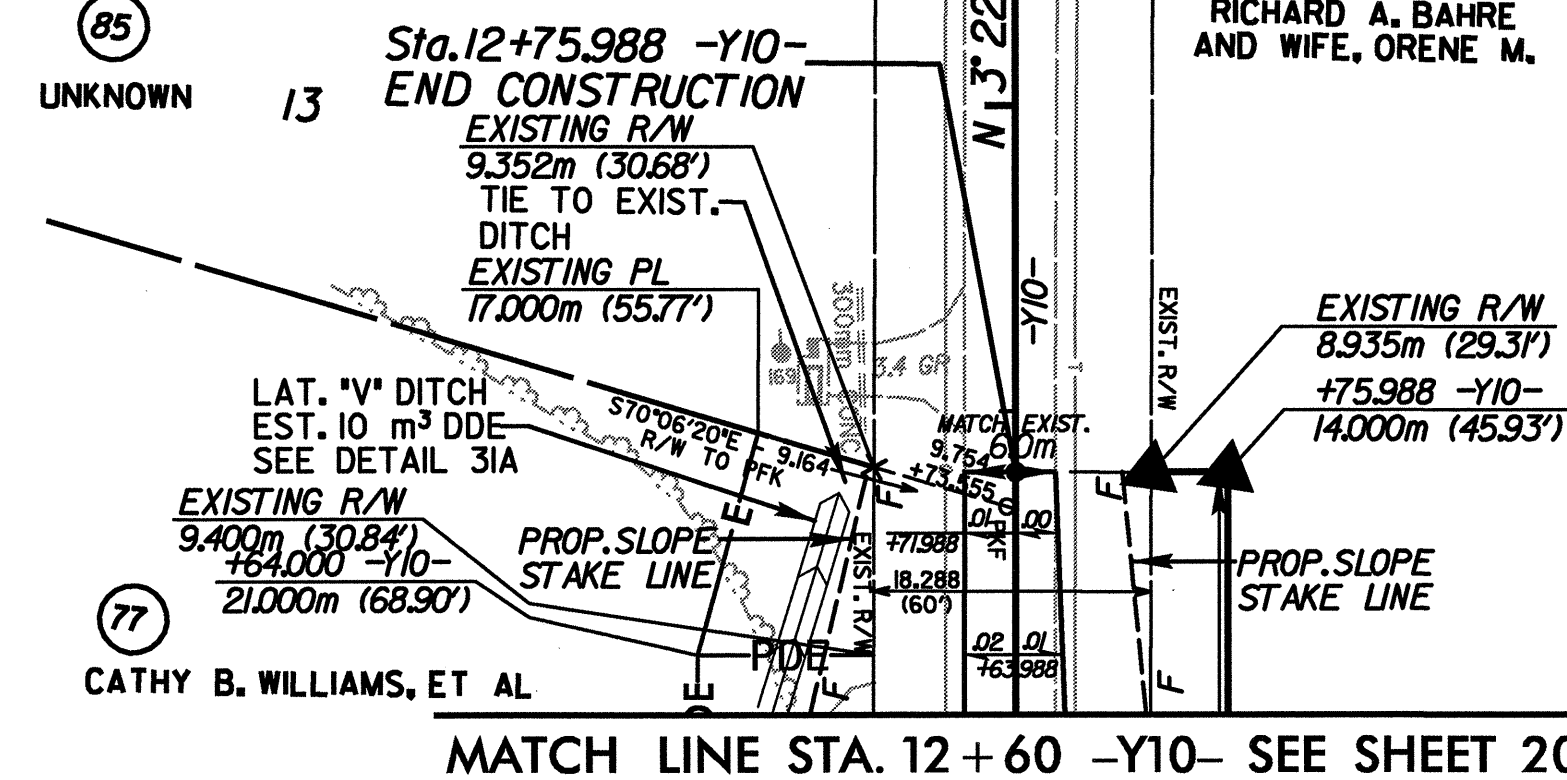

REVISIONS