




MATCHLINE SEE SHEET 13

REVISIONS

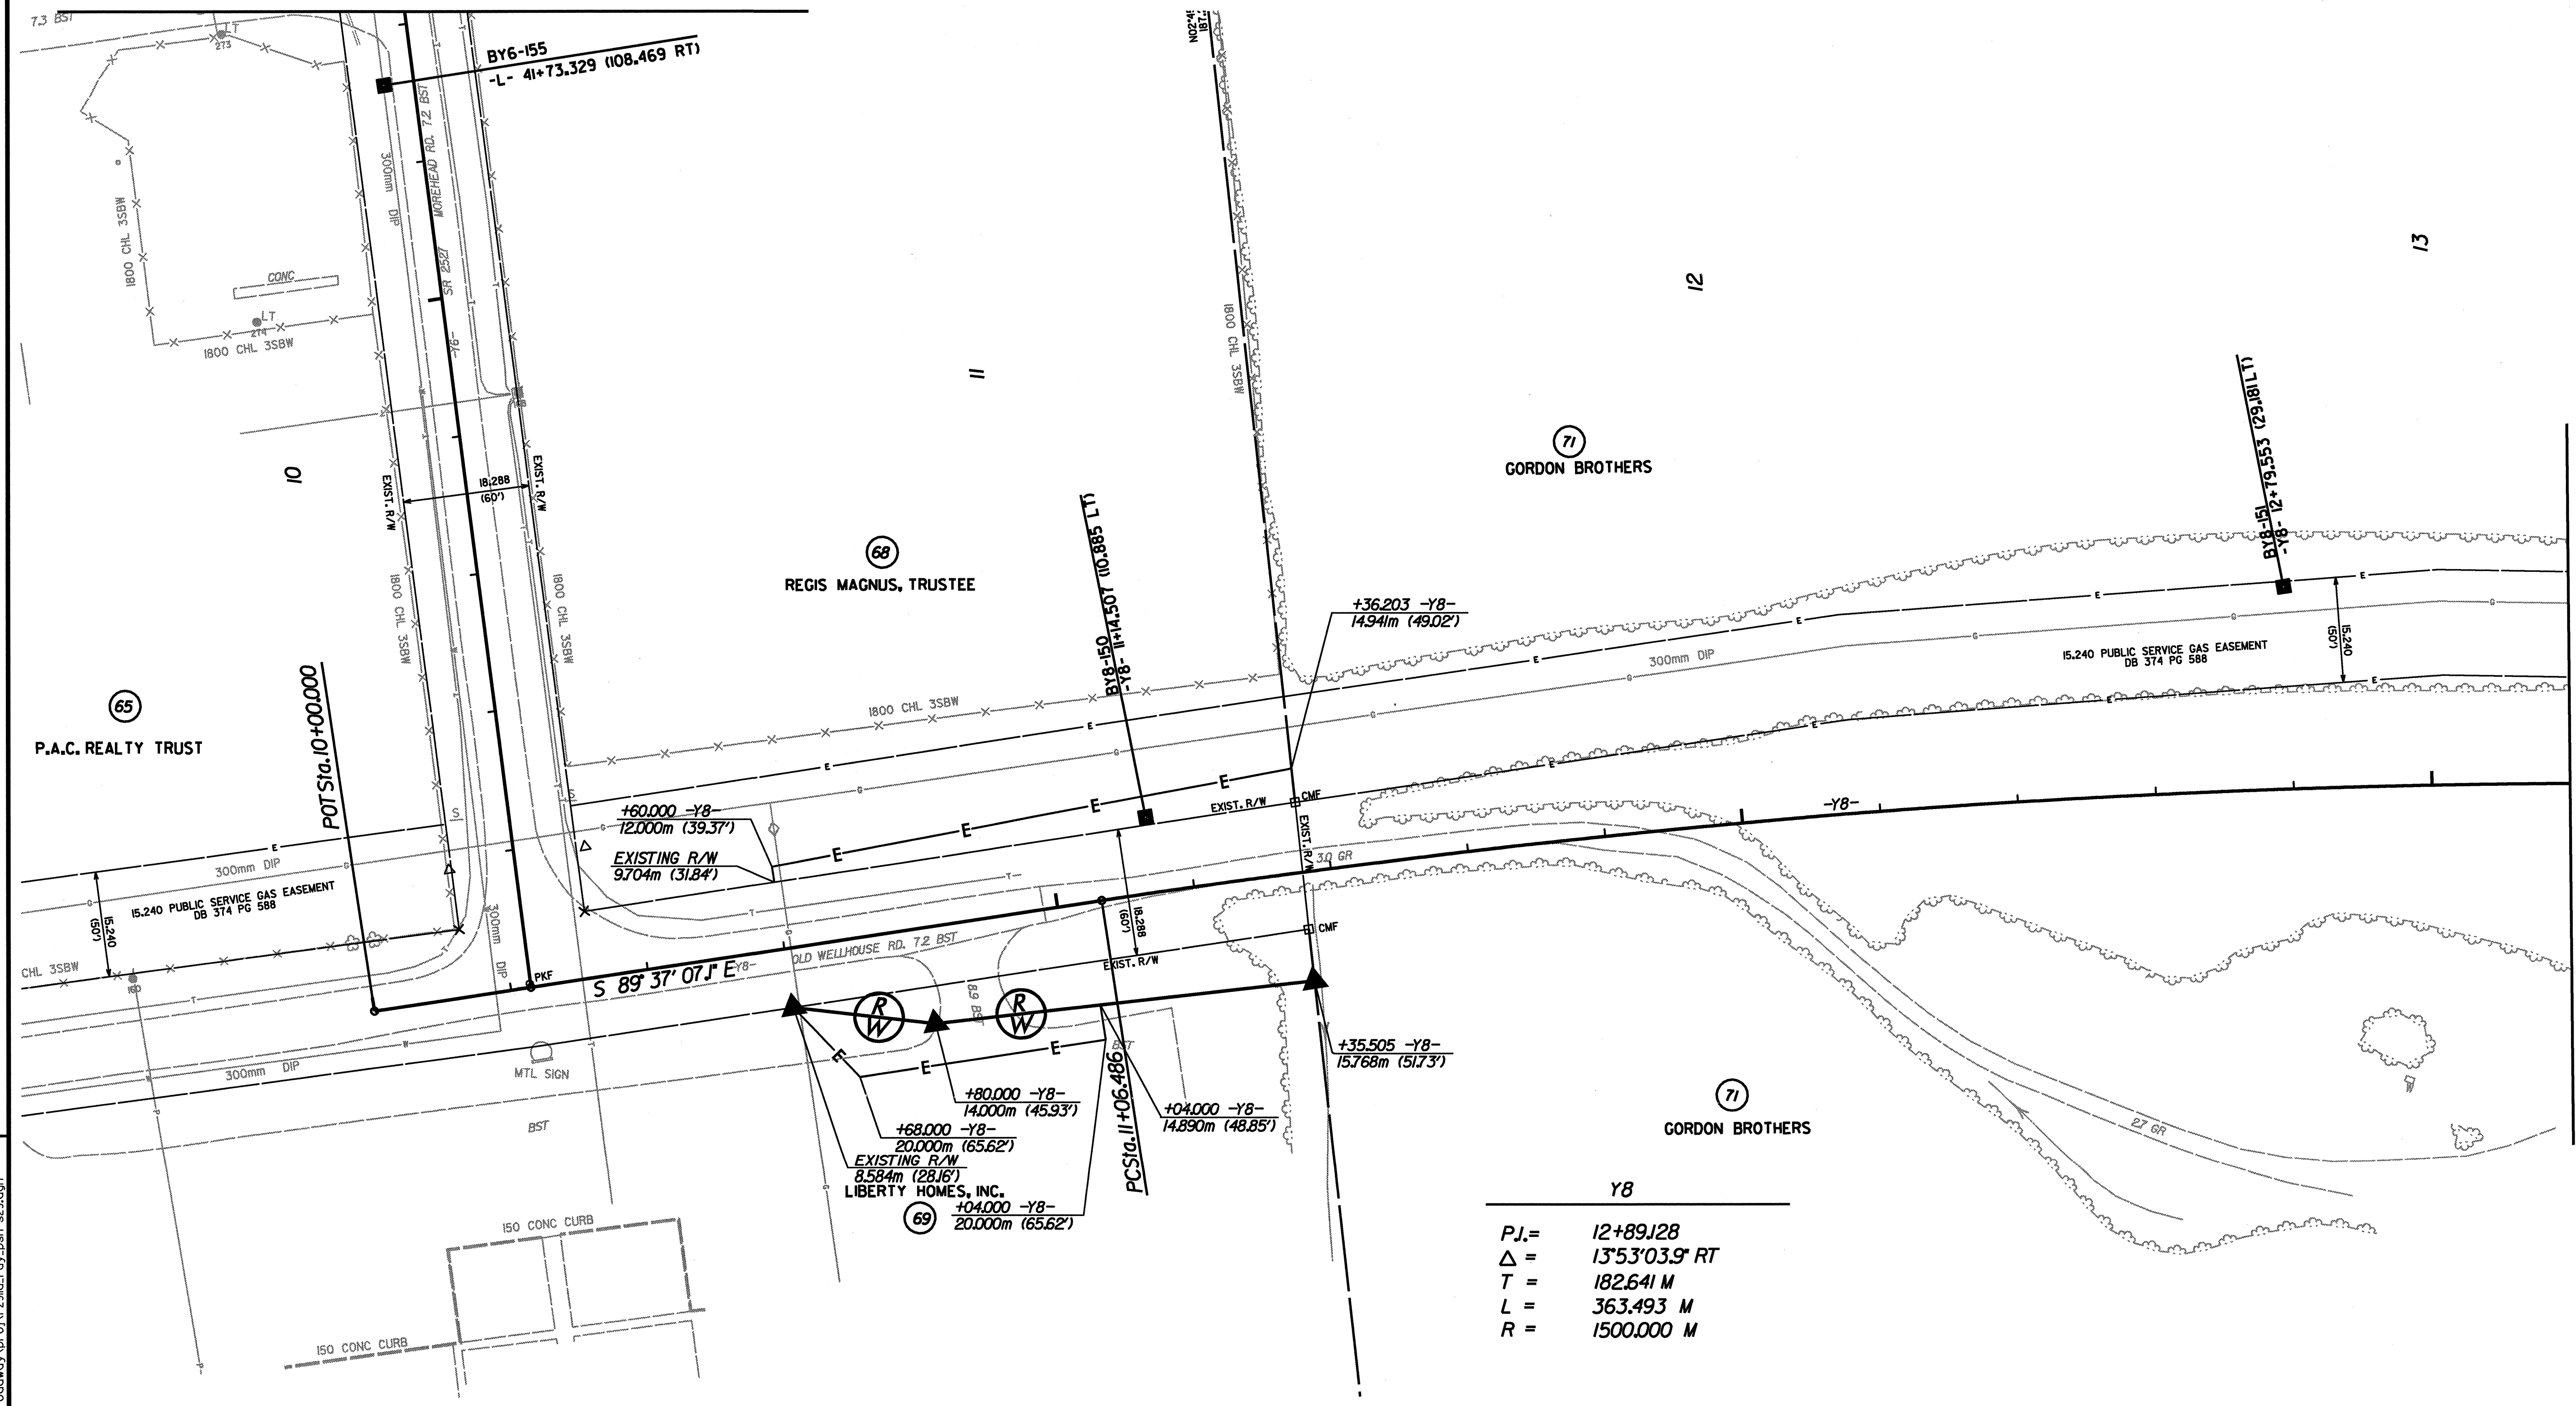

MATCHLINE 13 + 20 -Y8- SEE SHEET 30

Y8

P.J. =	12+89J28
Δ =	13°53'03.9" RT
T =	182.641 M
L =	363.493 M
R =	1500.000 M

SEE SHEET 50 FOR -Y6- PROFILE

ARCADIS G&M
 Date: 3/2/2004 Time: 8:09:37 AM
 File: merrifordway.dwg