

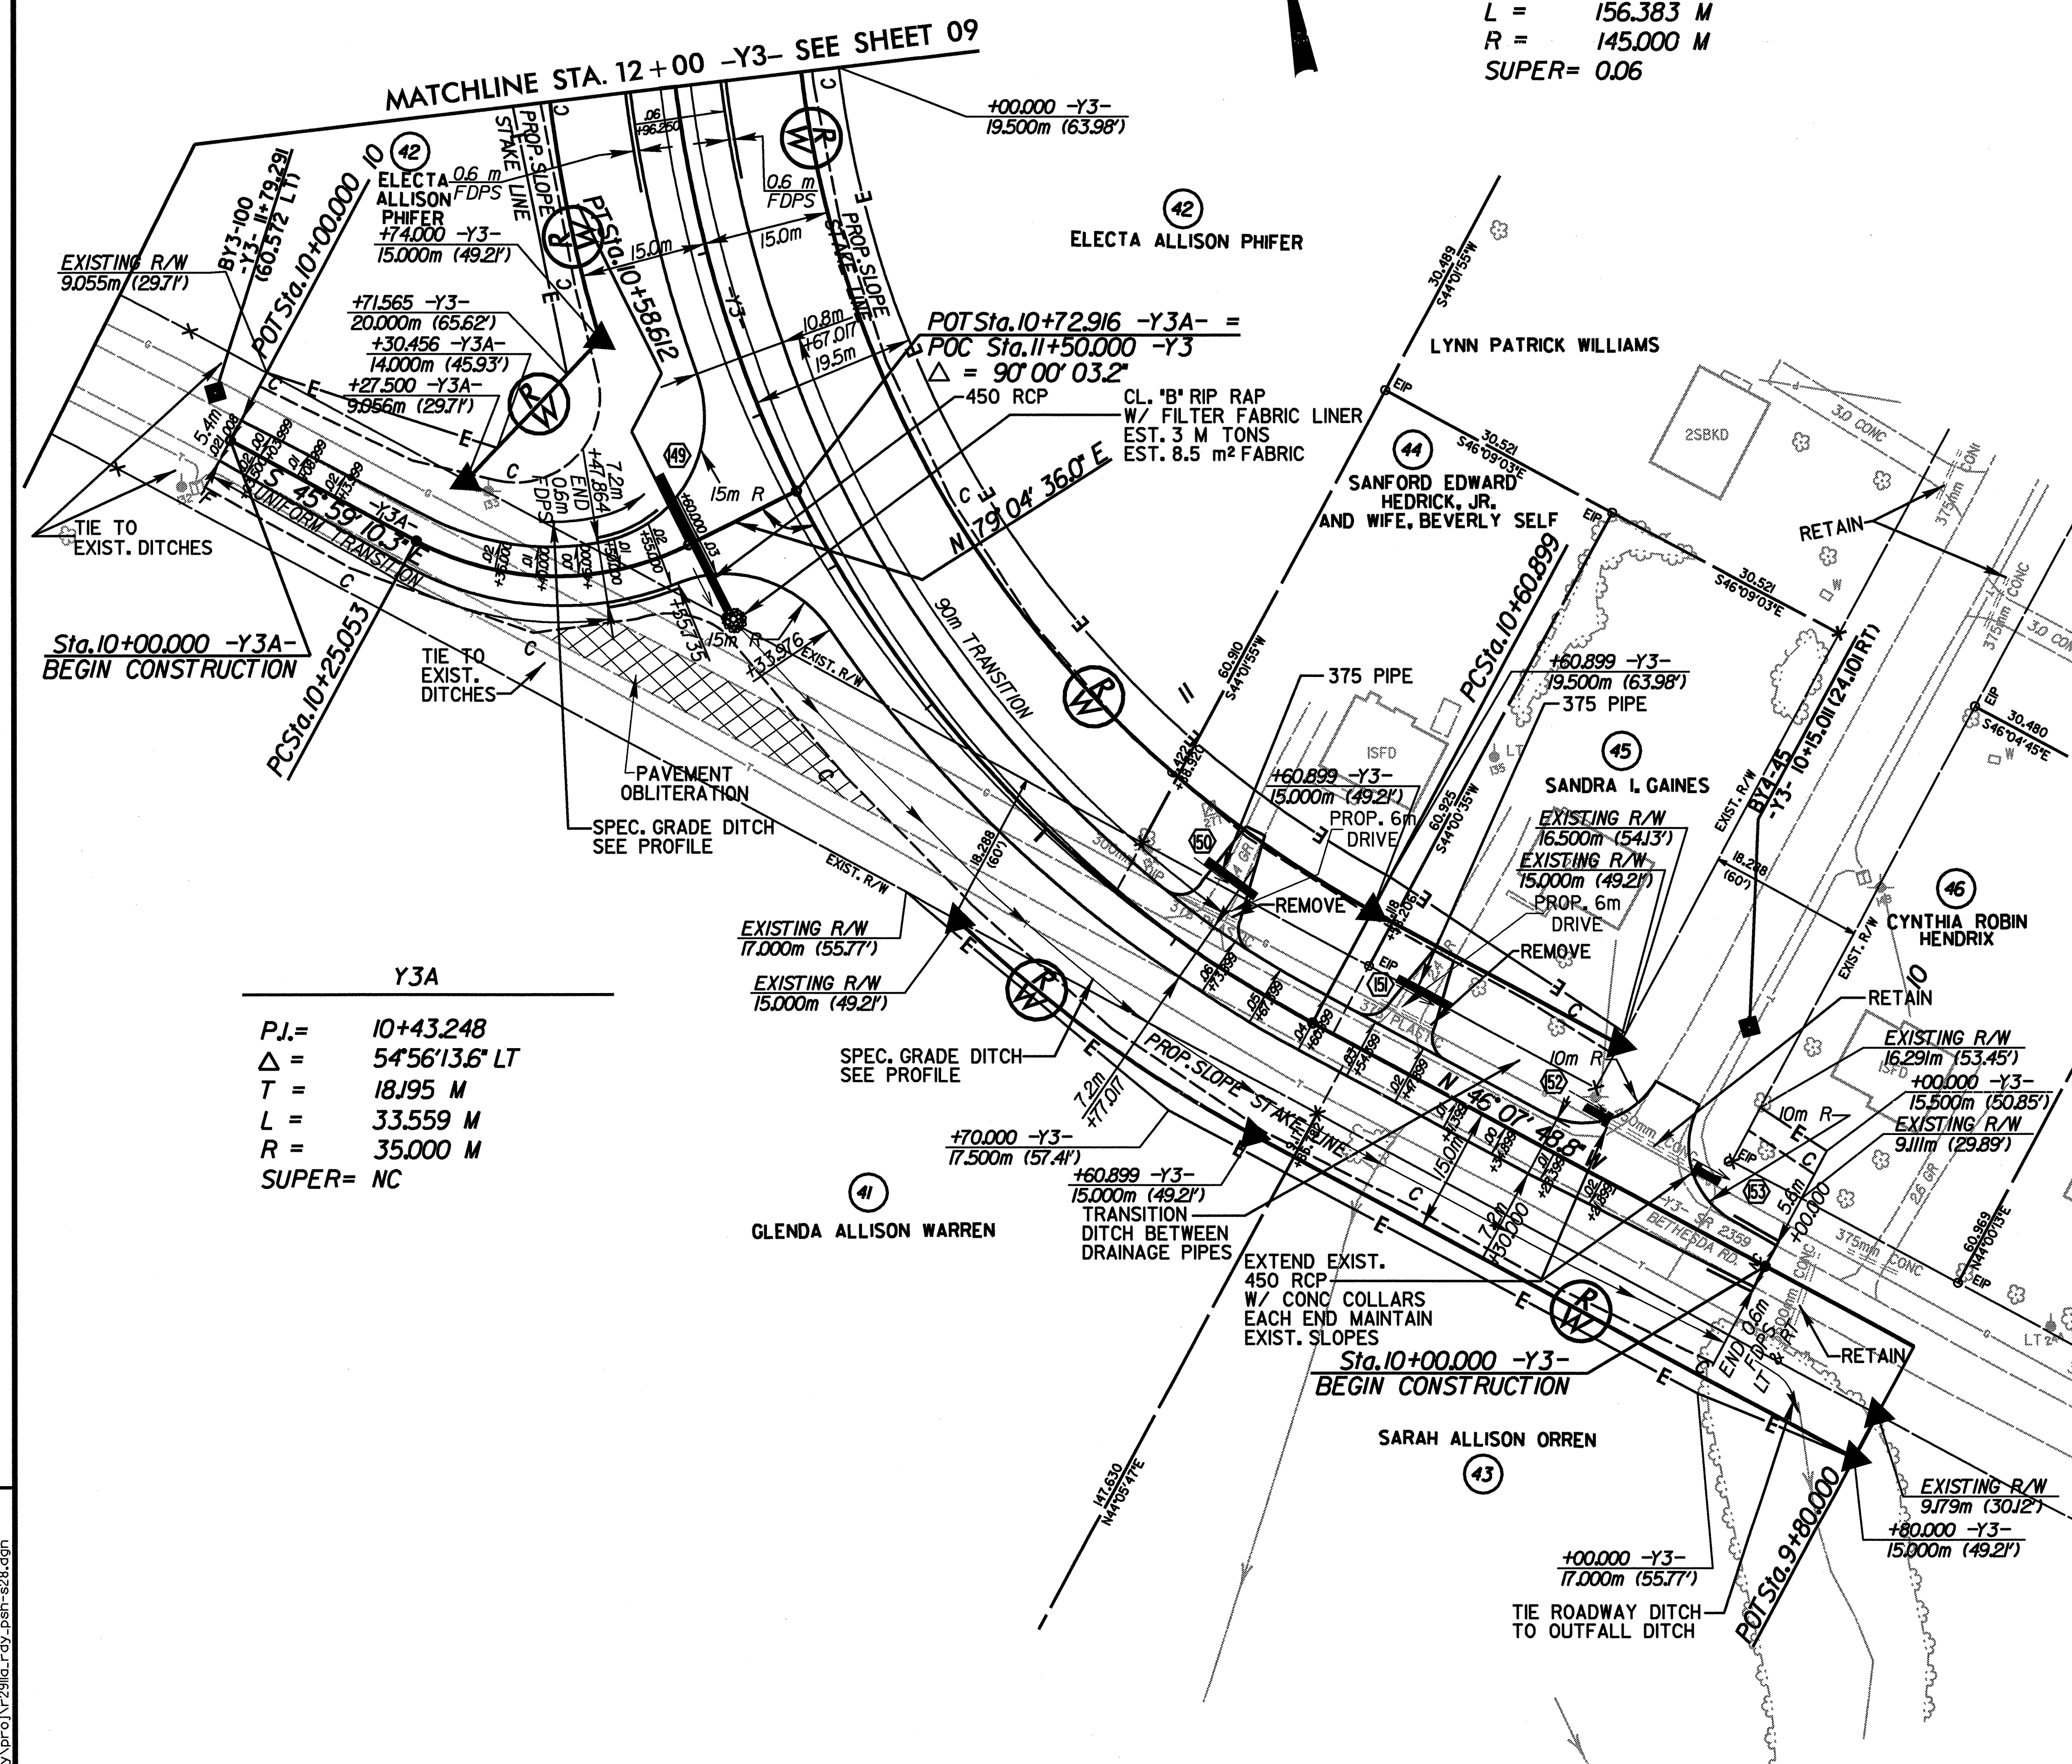
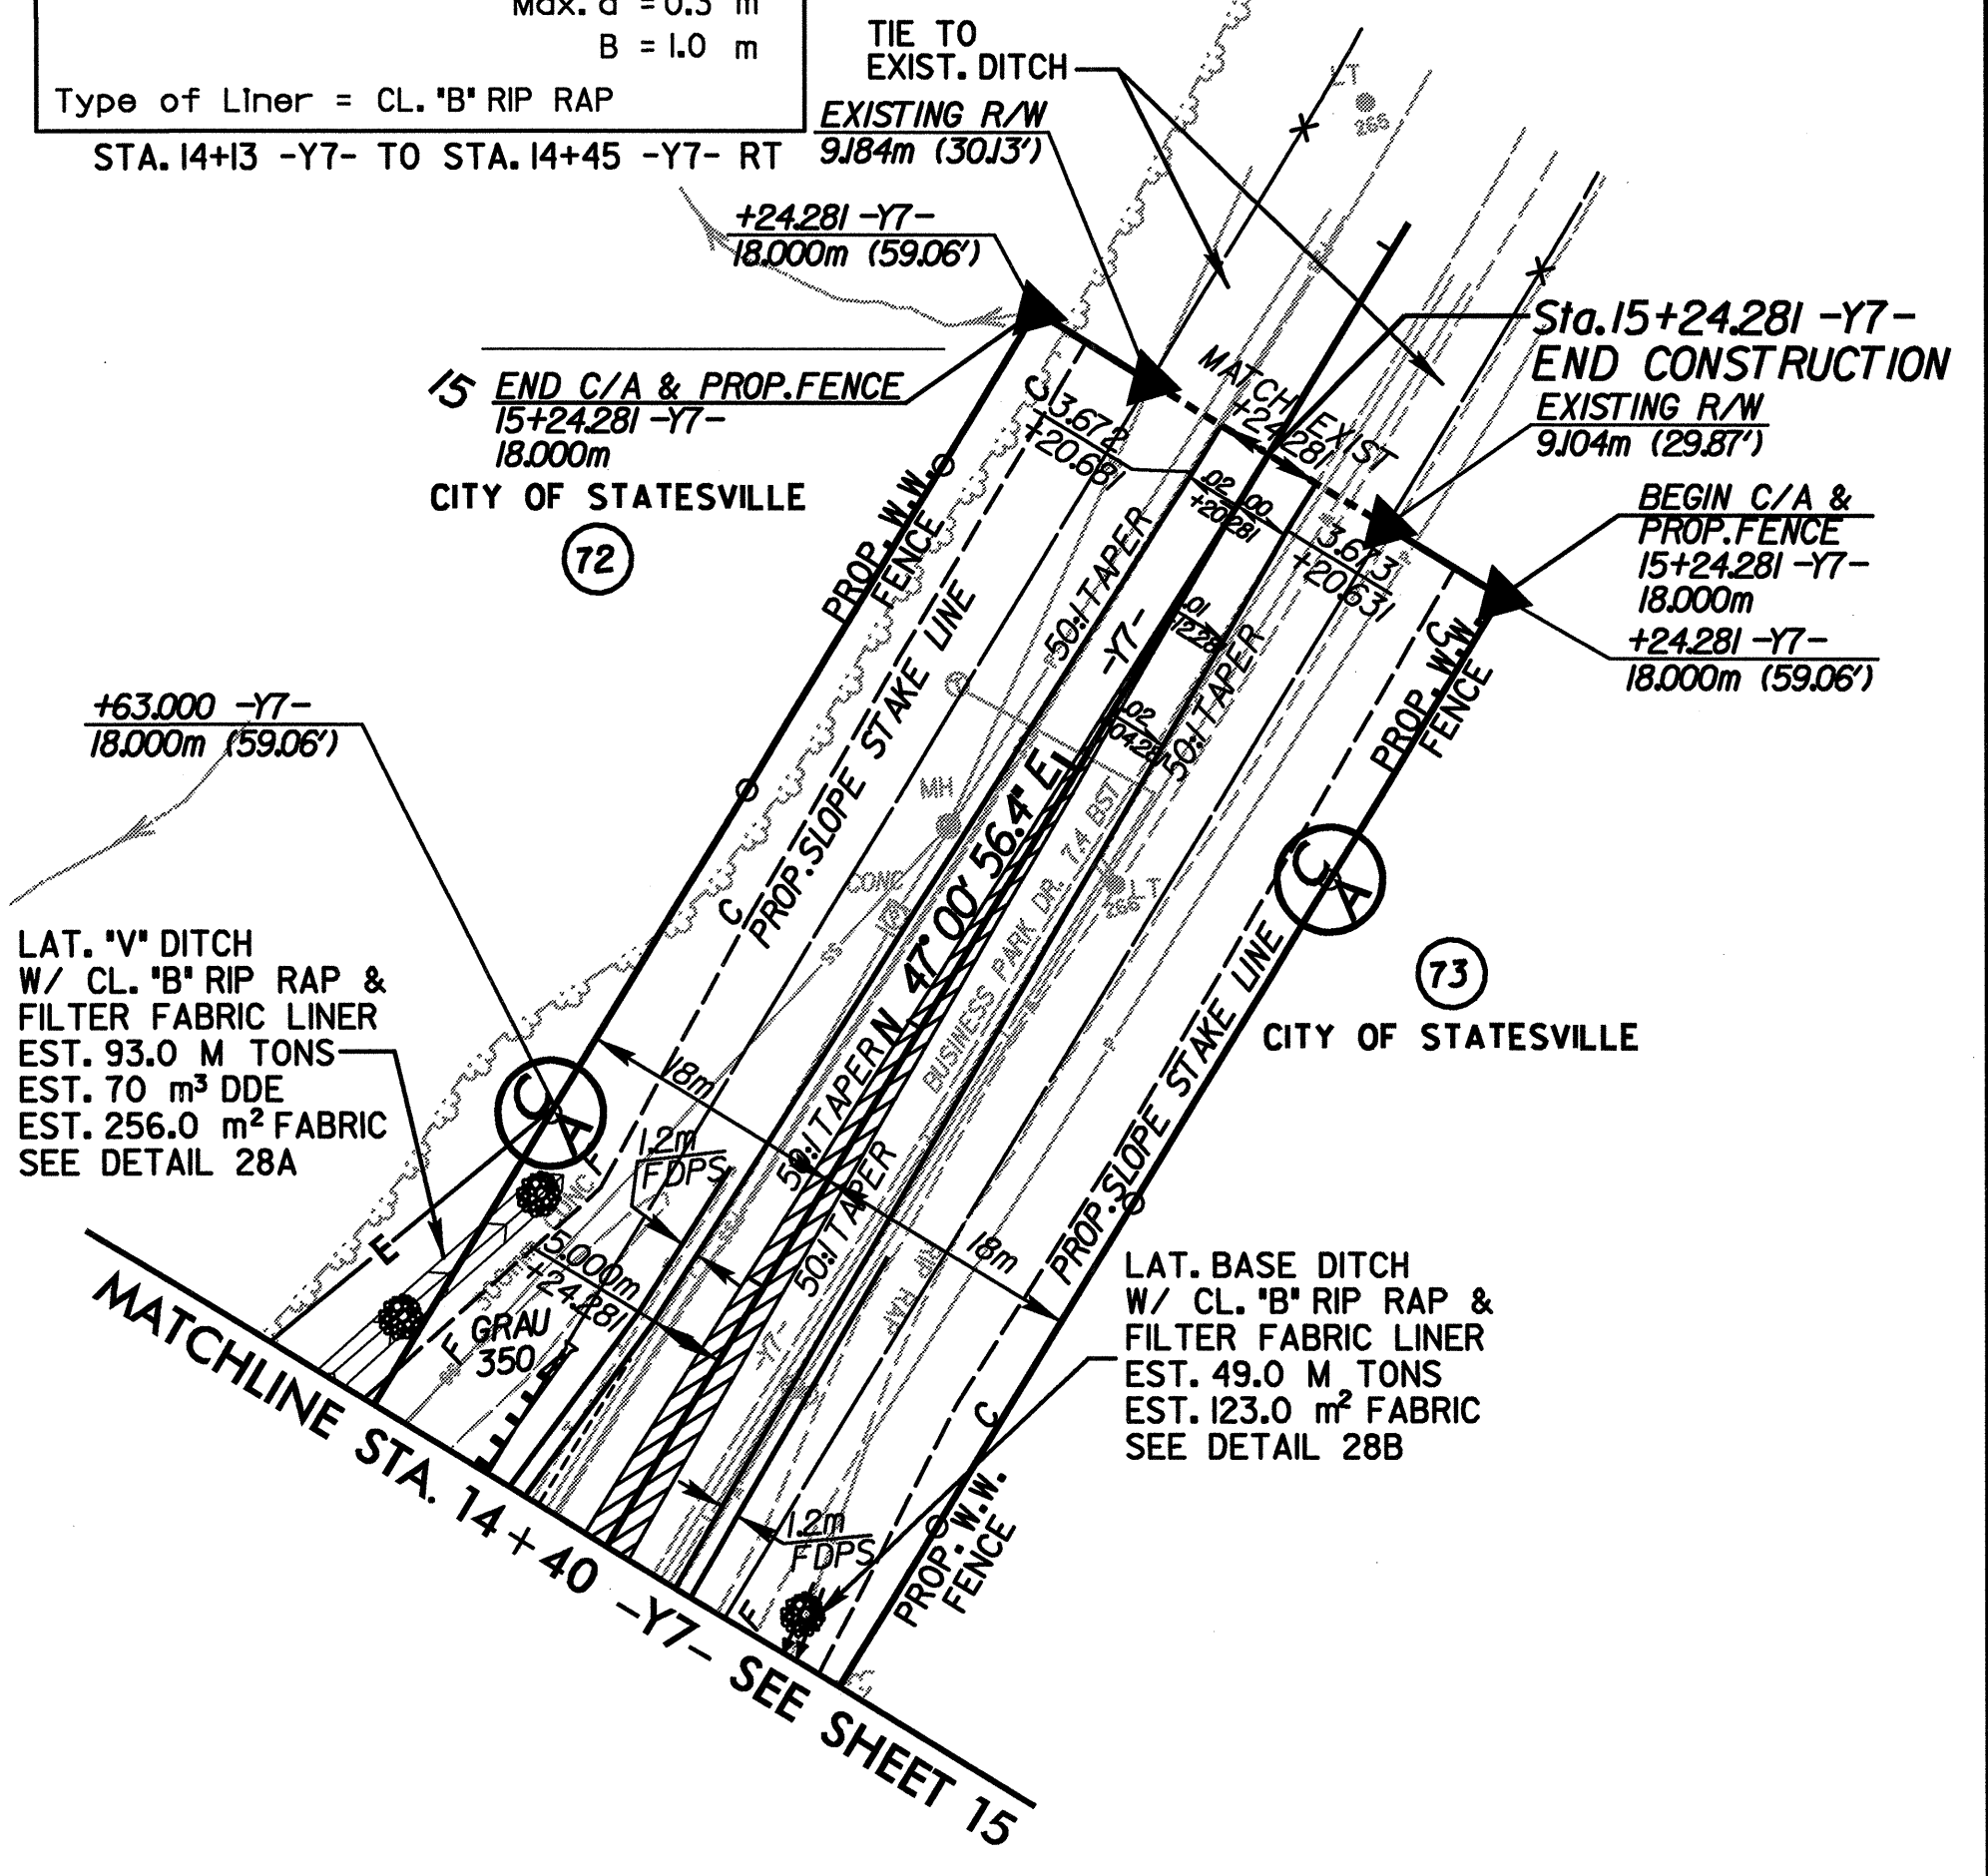


Y3
 P.J. = 11+47.669
 Δ = 61°47'37.2" RT
 T = 86.770 M
 L = 156.383 M
 R = 145.000 M
 SUPER = 0.06

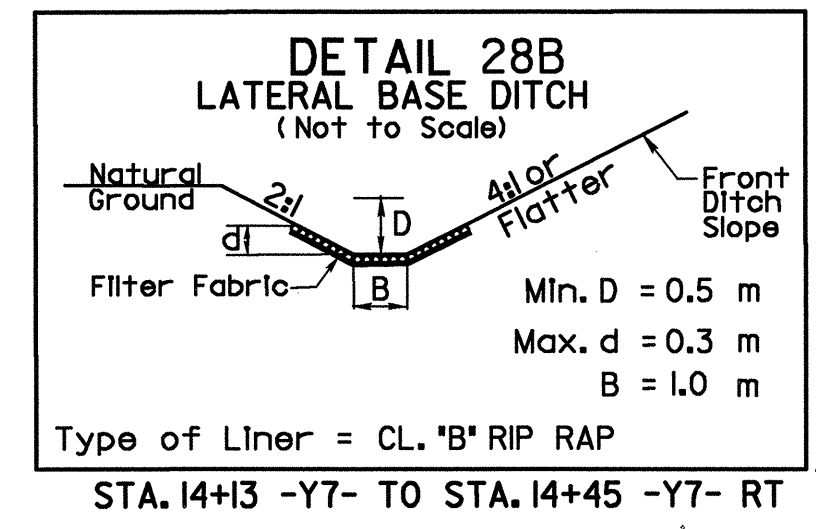

Y3A
 P.J. = 10+43.248
 Δ = 54°56'13.6" LT
 T = 18.195 M
 L = 33.559 M
 R = 35.000 M
 SUPER = NC

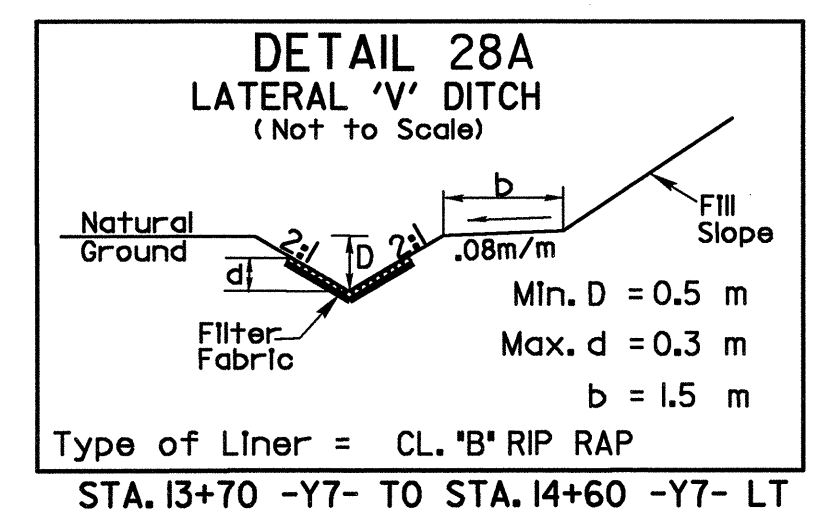

NOTE:
 ALL PROP. DRIVEWAY RADII
 3.0m UNLESS SHOWN OTHERWISE.

SEE SHEET 47 FOR -Y3- AND -Y3A- PROFILE

SEE SHEET 49 FOR -Y7- PROFILE

REVISIONS