


STA. 58+40 -L- TO STA. 59+70 -L- LT
 STA. 59+70 -L- TO STA. 61+00 -L- LT
 STA. 61+00 -L- TO STA. 62+00 -L- LT

77
 CATHY B. WILLIAMS, ET AL

77
 CATHY B. WILLIAMS, ET AL

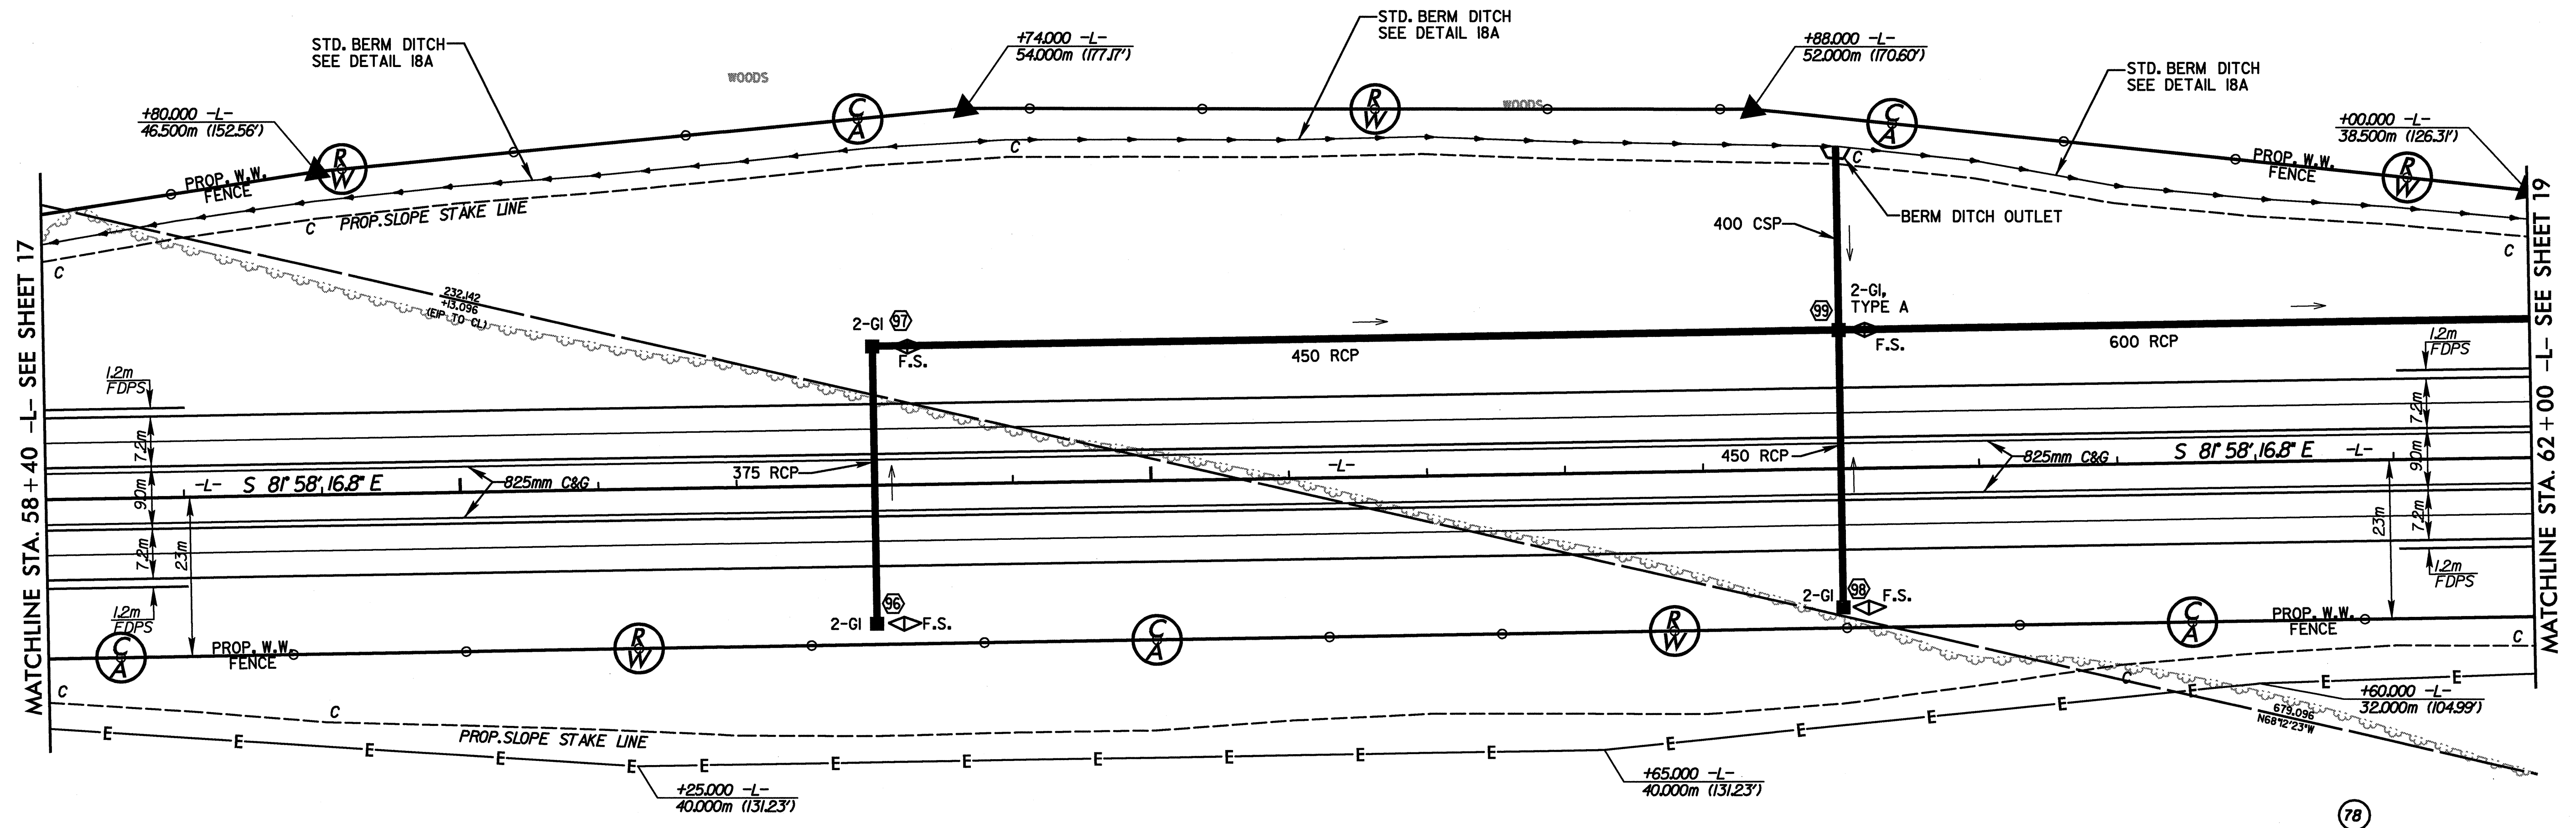

MATCHLINE STA. 58+40 -L- SEE SHEET 17

MATCHLINE STA. 62+00 -L- SEE SHEET 19

78
 CLYDE ANDERSON

BL-75
 -L- 59+66.808 (61.068 RT)

BL-76
 -L- 61+29.359 (68.522 RT)

SEE SHEET 40 FOR -L- PROFILE

REVISIONS