


SEE SHEET 39 FOR -L- PROFILE  
 SEE SHEET 49 FOR -Y7- PROFILE

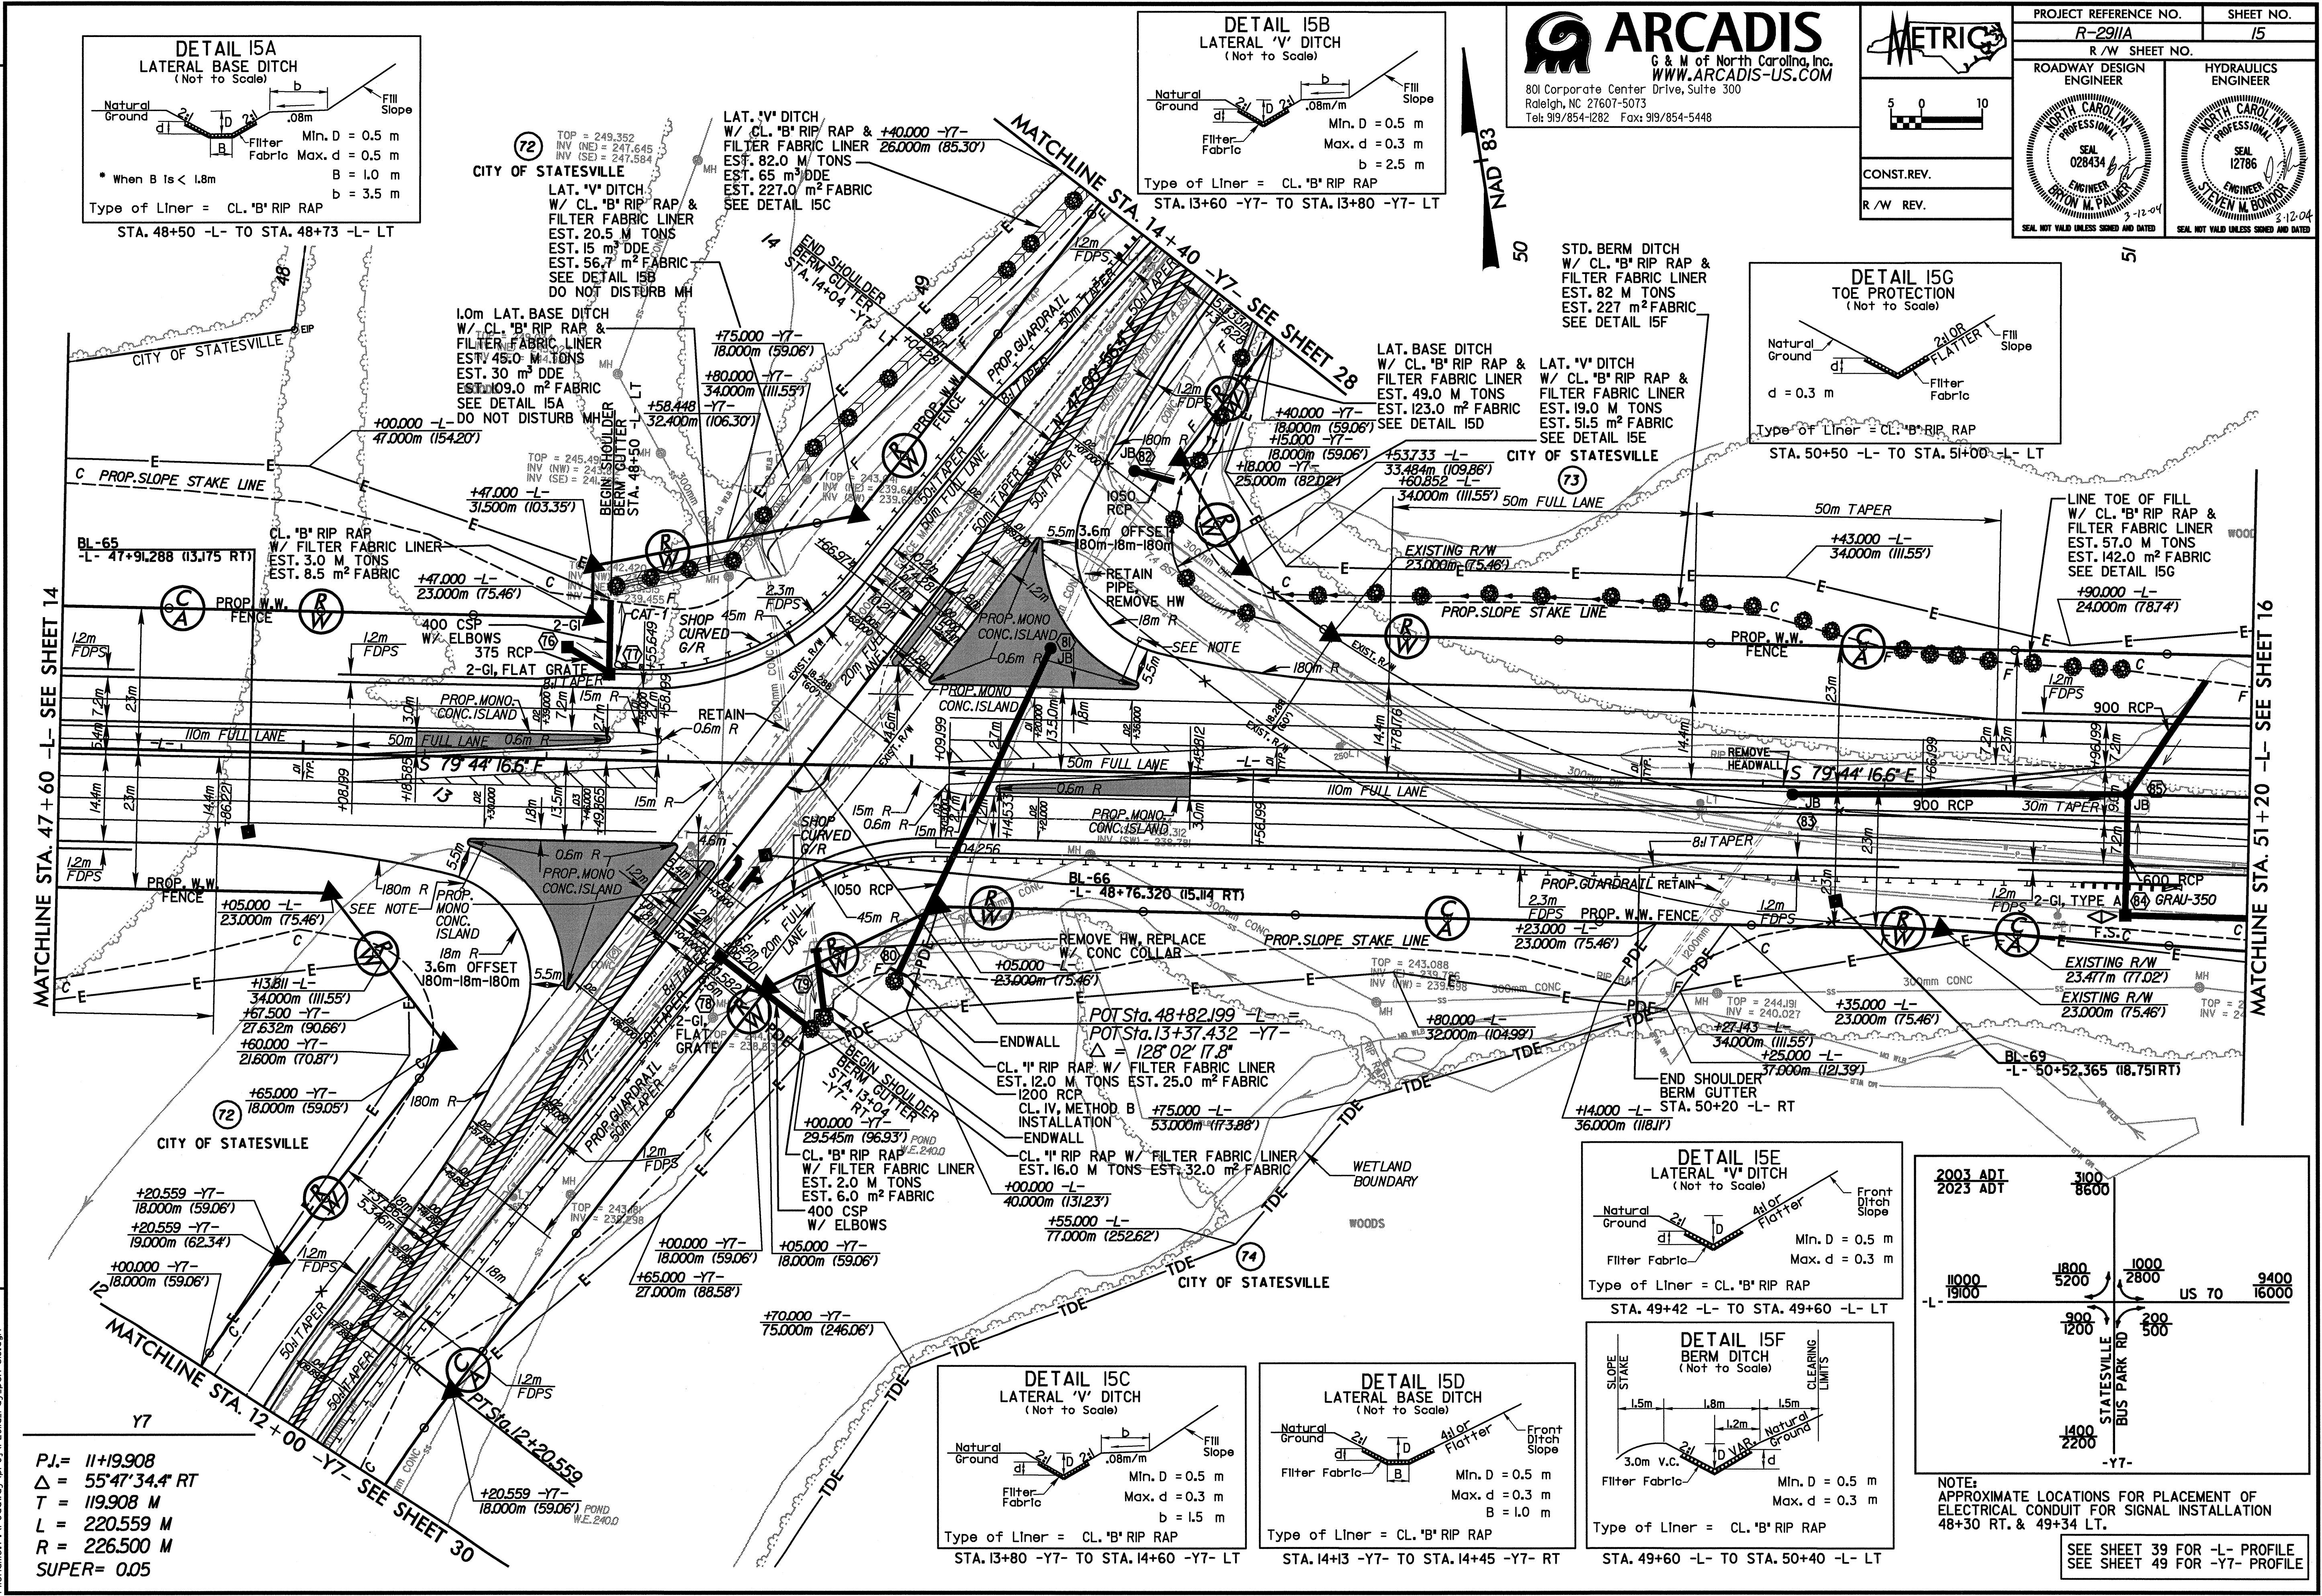

PJ= 11+19.908  
 $\Delta = 55'47'' 34.4'' RT$   
 T = 119.908 M  
 L = 220.559 M  
 R = 226.500 M  
 SUPER= 0.05

REVISIONS

ARCADIS G&M  
 Date: 3/12/2004 Time: 8:09:22 AM  
 File: R:\Roadway\proj\11291A\15.dwg User: sp5