
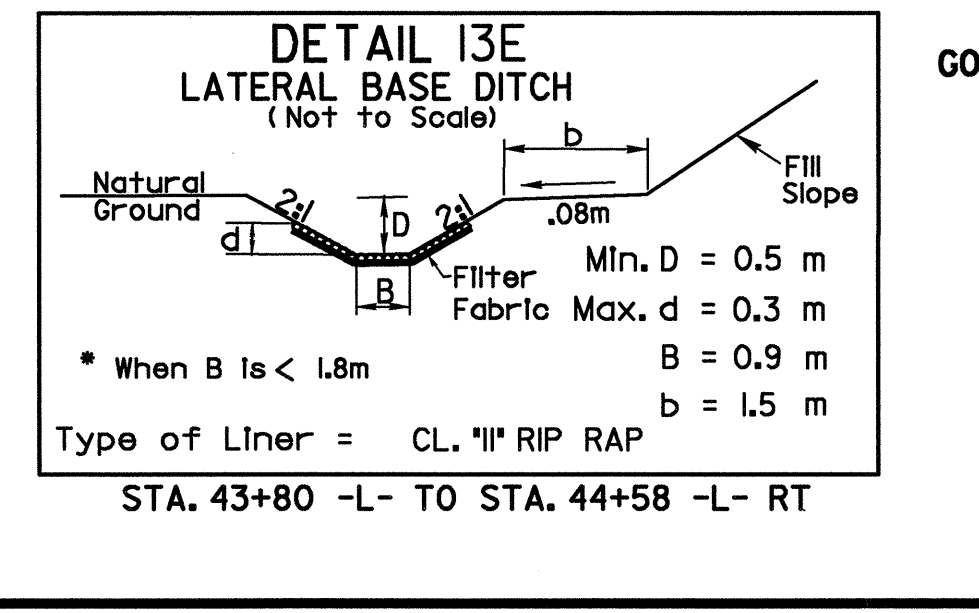
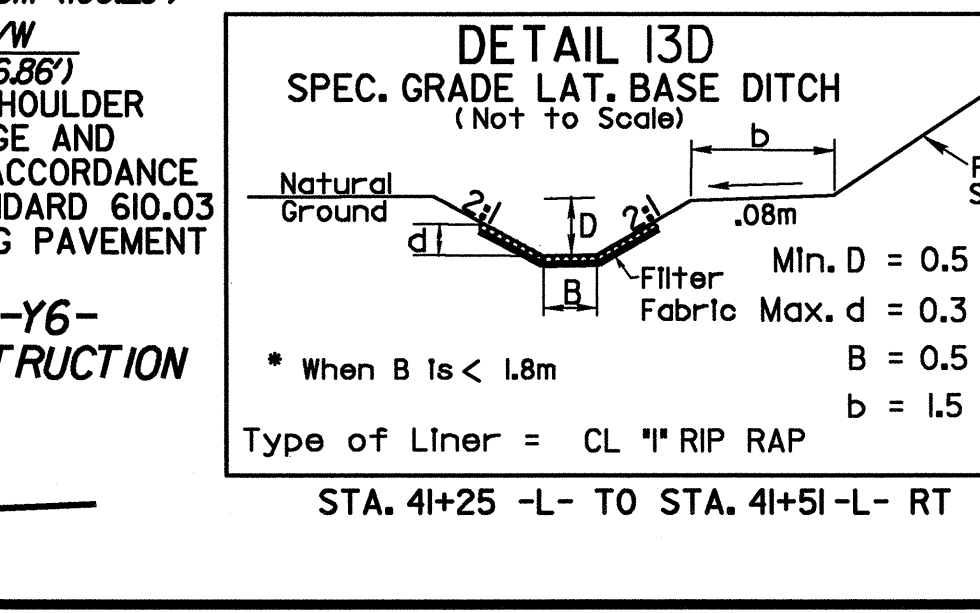


**ARCADIS**  
 G & M of North Carolina, Inc.  
 WWW.ARCADIS-US.COM  
 801 Corporate Center Drive, Suite 300  
 Raleigh, NC 27607-5073  
 Tel: 919/854-1282 Fax: 919/854-5448

**METRIC**  
 PROJECT REFERENCE NO. R-291/A SHEET NO. 13  
 ROADWAY DESIGN ENGINEER HYDRAULICS ENGINEER  
 NORTH CAROLINA PROFESSIONAL ENGINEER SEAL 028434  
 NORTH CAROLINA PROFESSIONAL ENGINEER SEAL 12786  
 CONST. REV. R/W REV.

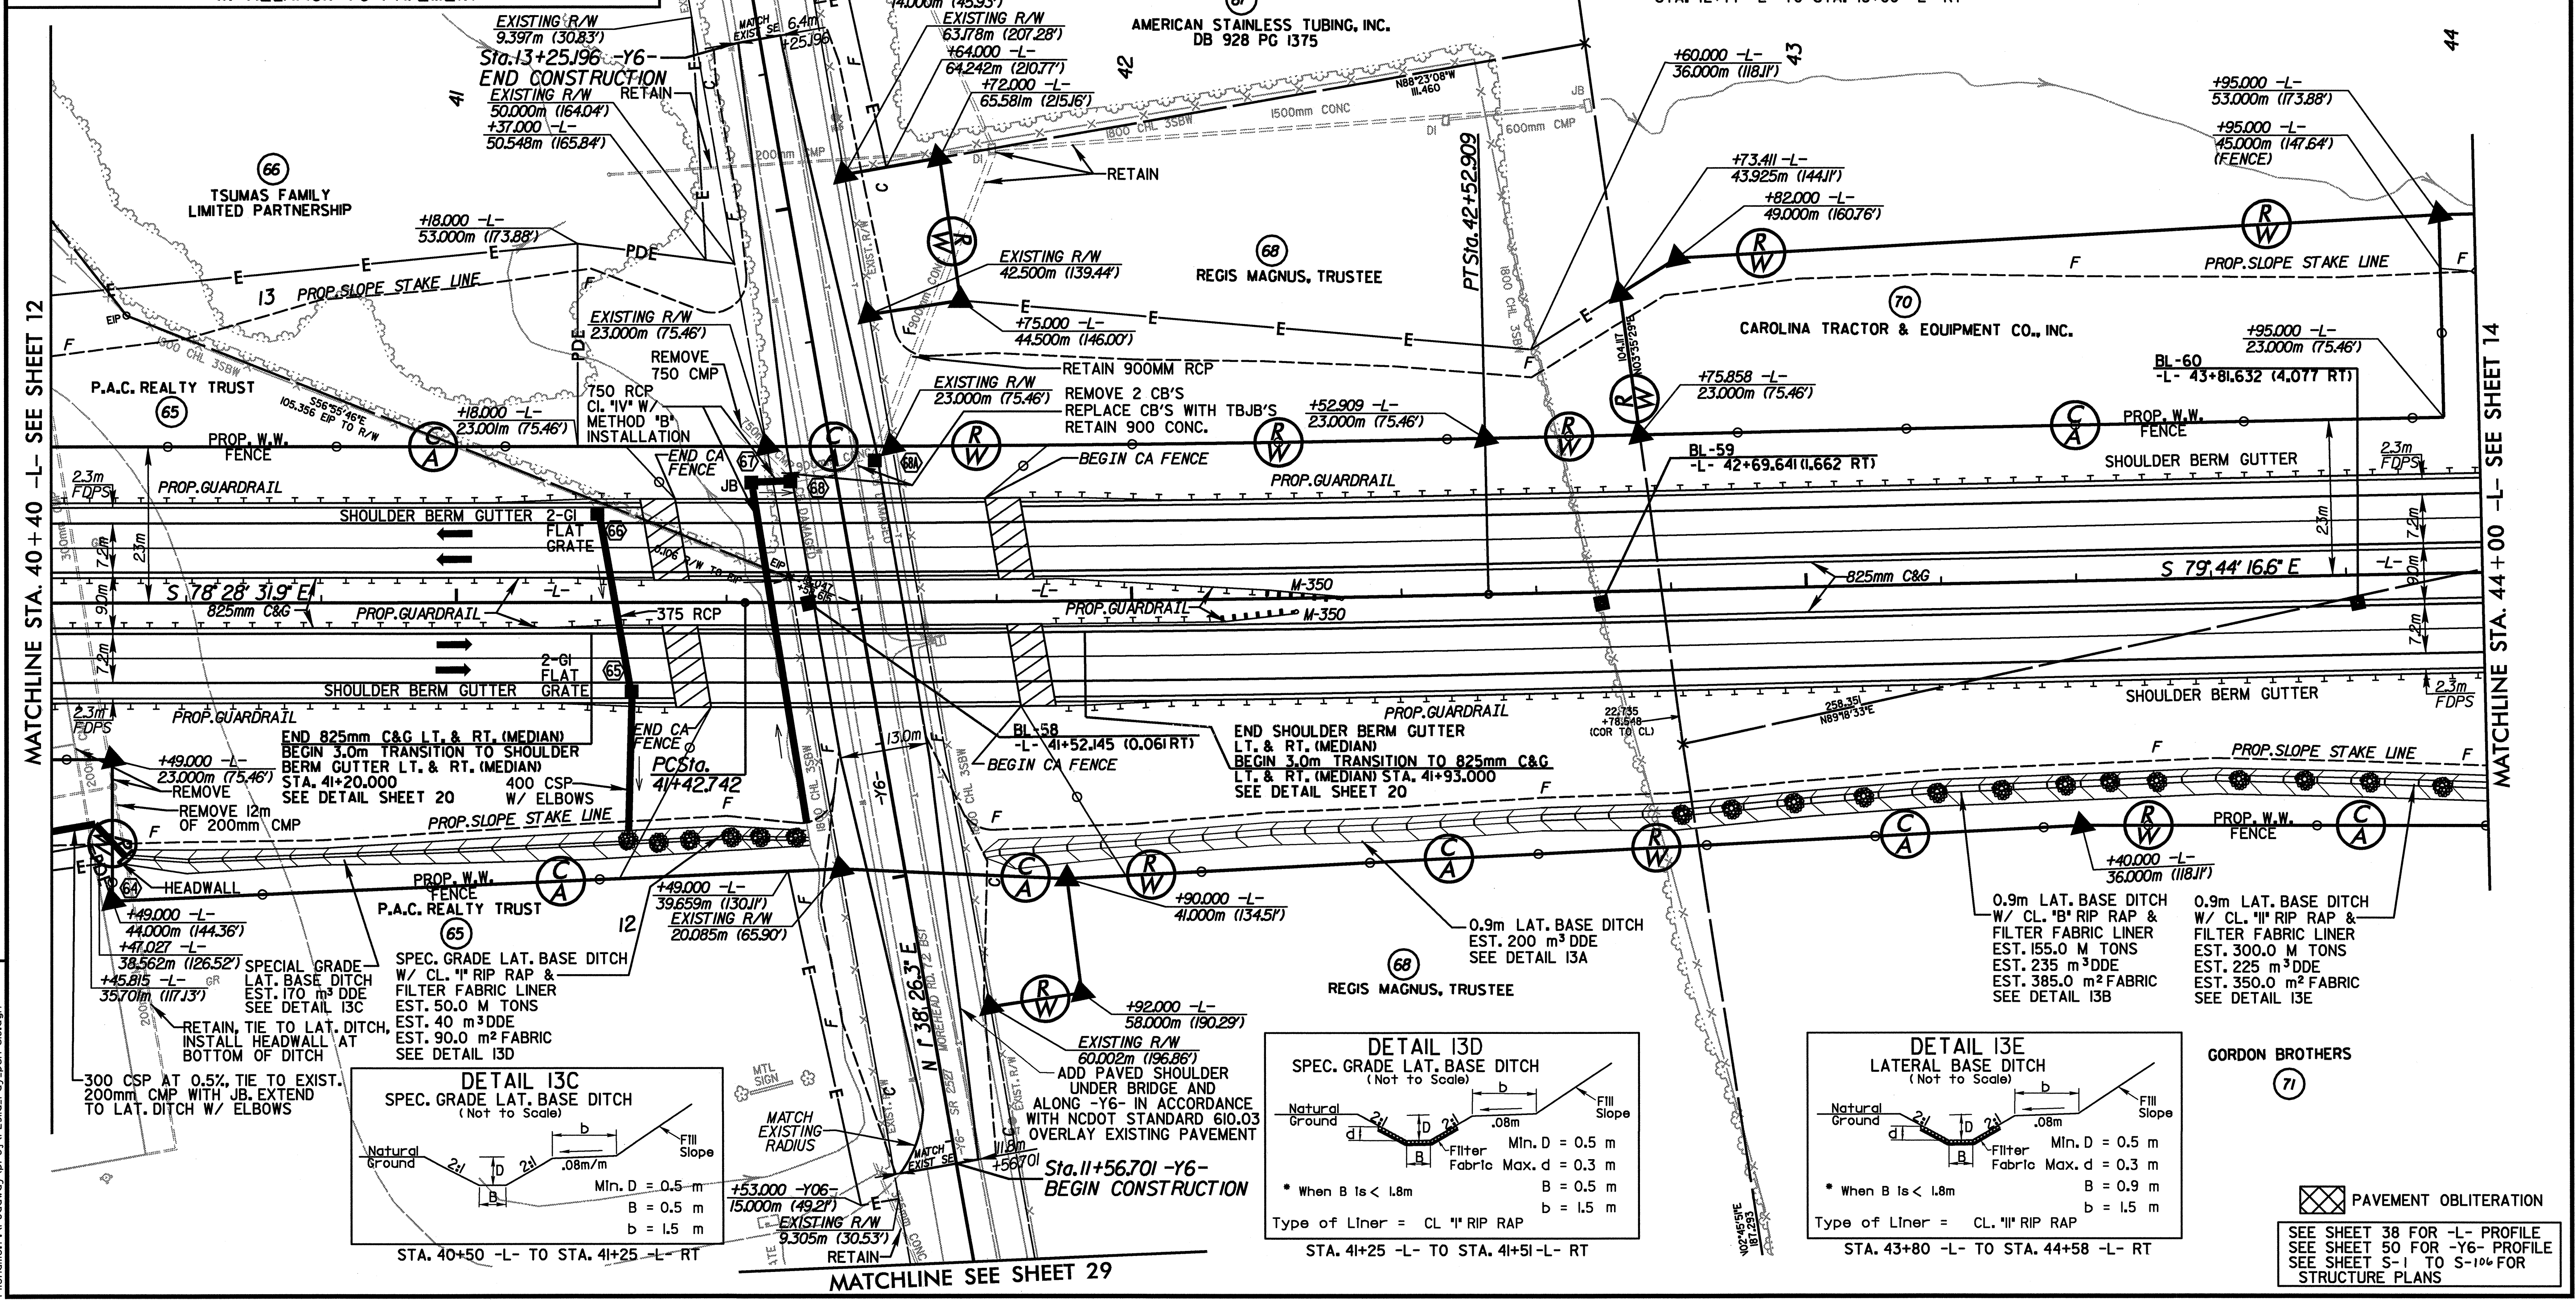

REVISIONS  
 ARCADIS G&M  
 Date: 3/2/2004 Time: 8:09:20 AM  
 File: arcadys\roadway\p01\291a\13.dwg  
 User: psh-slf

PAVEMENT OBLITERATION  
 SEE SHEET 38 FOR -L- PROFILE  
 SEE SHEET 50 FOR -Y6- PROFILE  
 SEE SHEET S-1 TO S-106 FOR  
 STRUCTURE PLANS