


Y1		Y1	
PJ.=	10+96.774	PJ.=	12+69.076
Δ =	37°05'47.6" RT	Δ =	64°29'35.0" RT
T =	48.652 M	T =	91.476 M
L =	93.881 M	L =	163.214 M
R =	145.000 M	R =	145.000 M
SUPER=	0.06	SUPER=	0.06

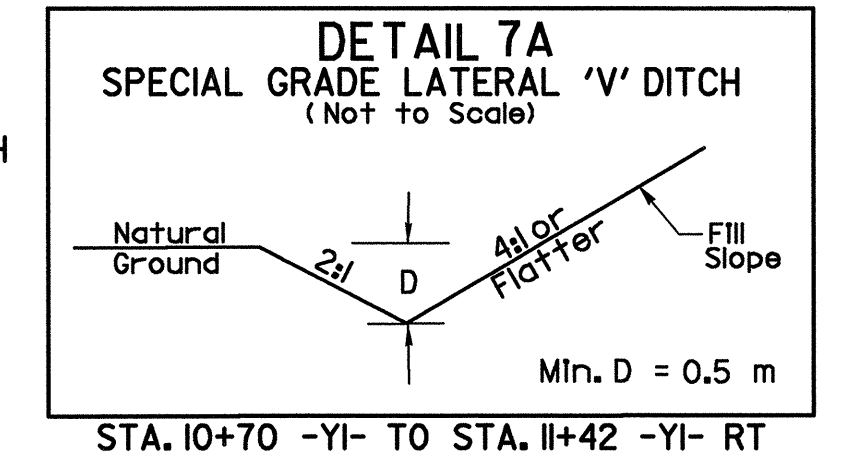

PAVEMENT OBLITERATION  
 SEE SHEET 34 FOR -L- PROFILE  
 SEE SHEET 46 FOR -YI- PROFILE

REVISIONS