
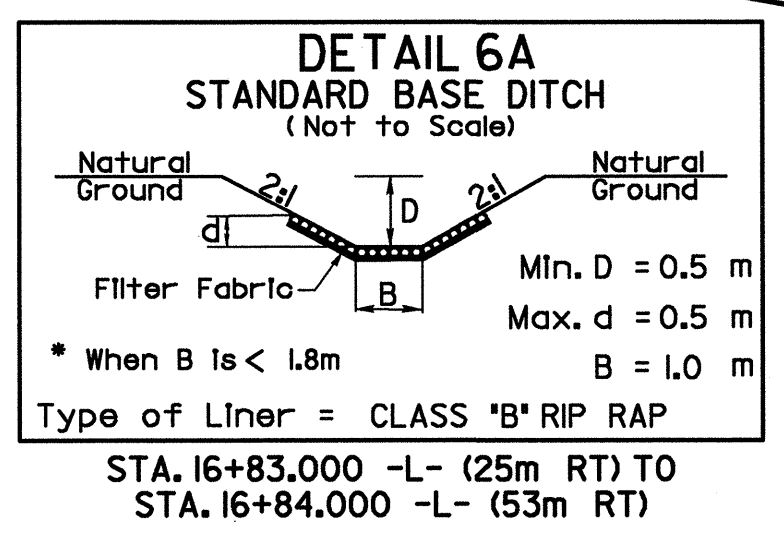
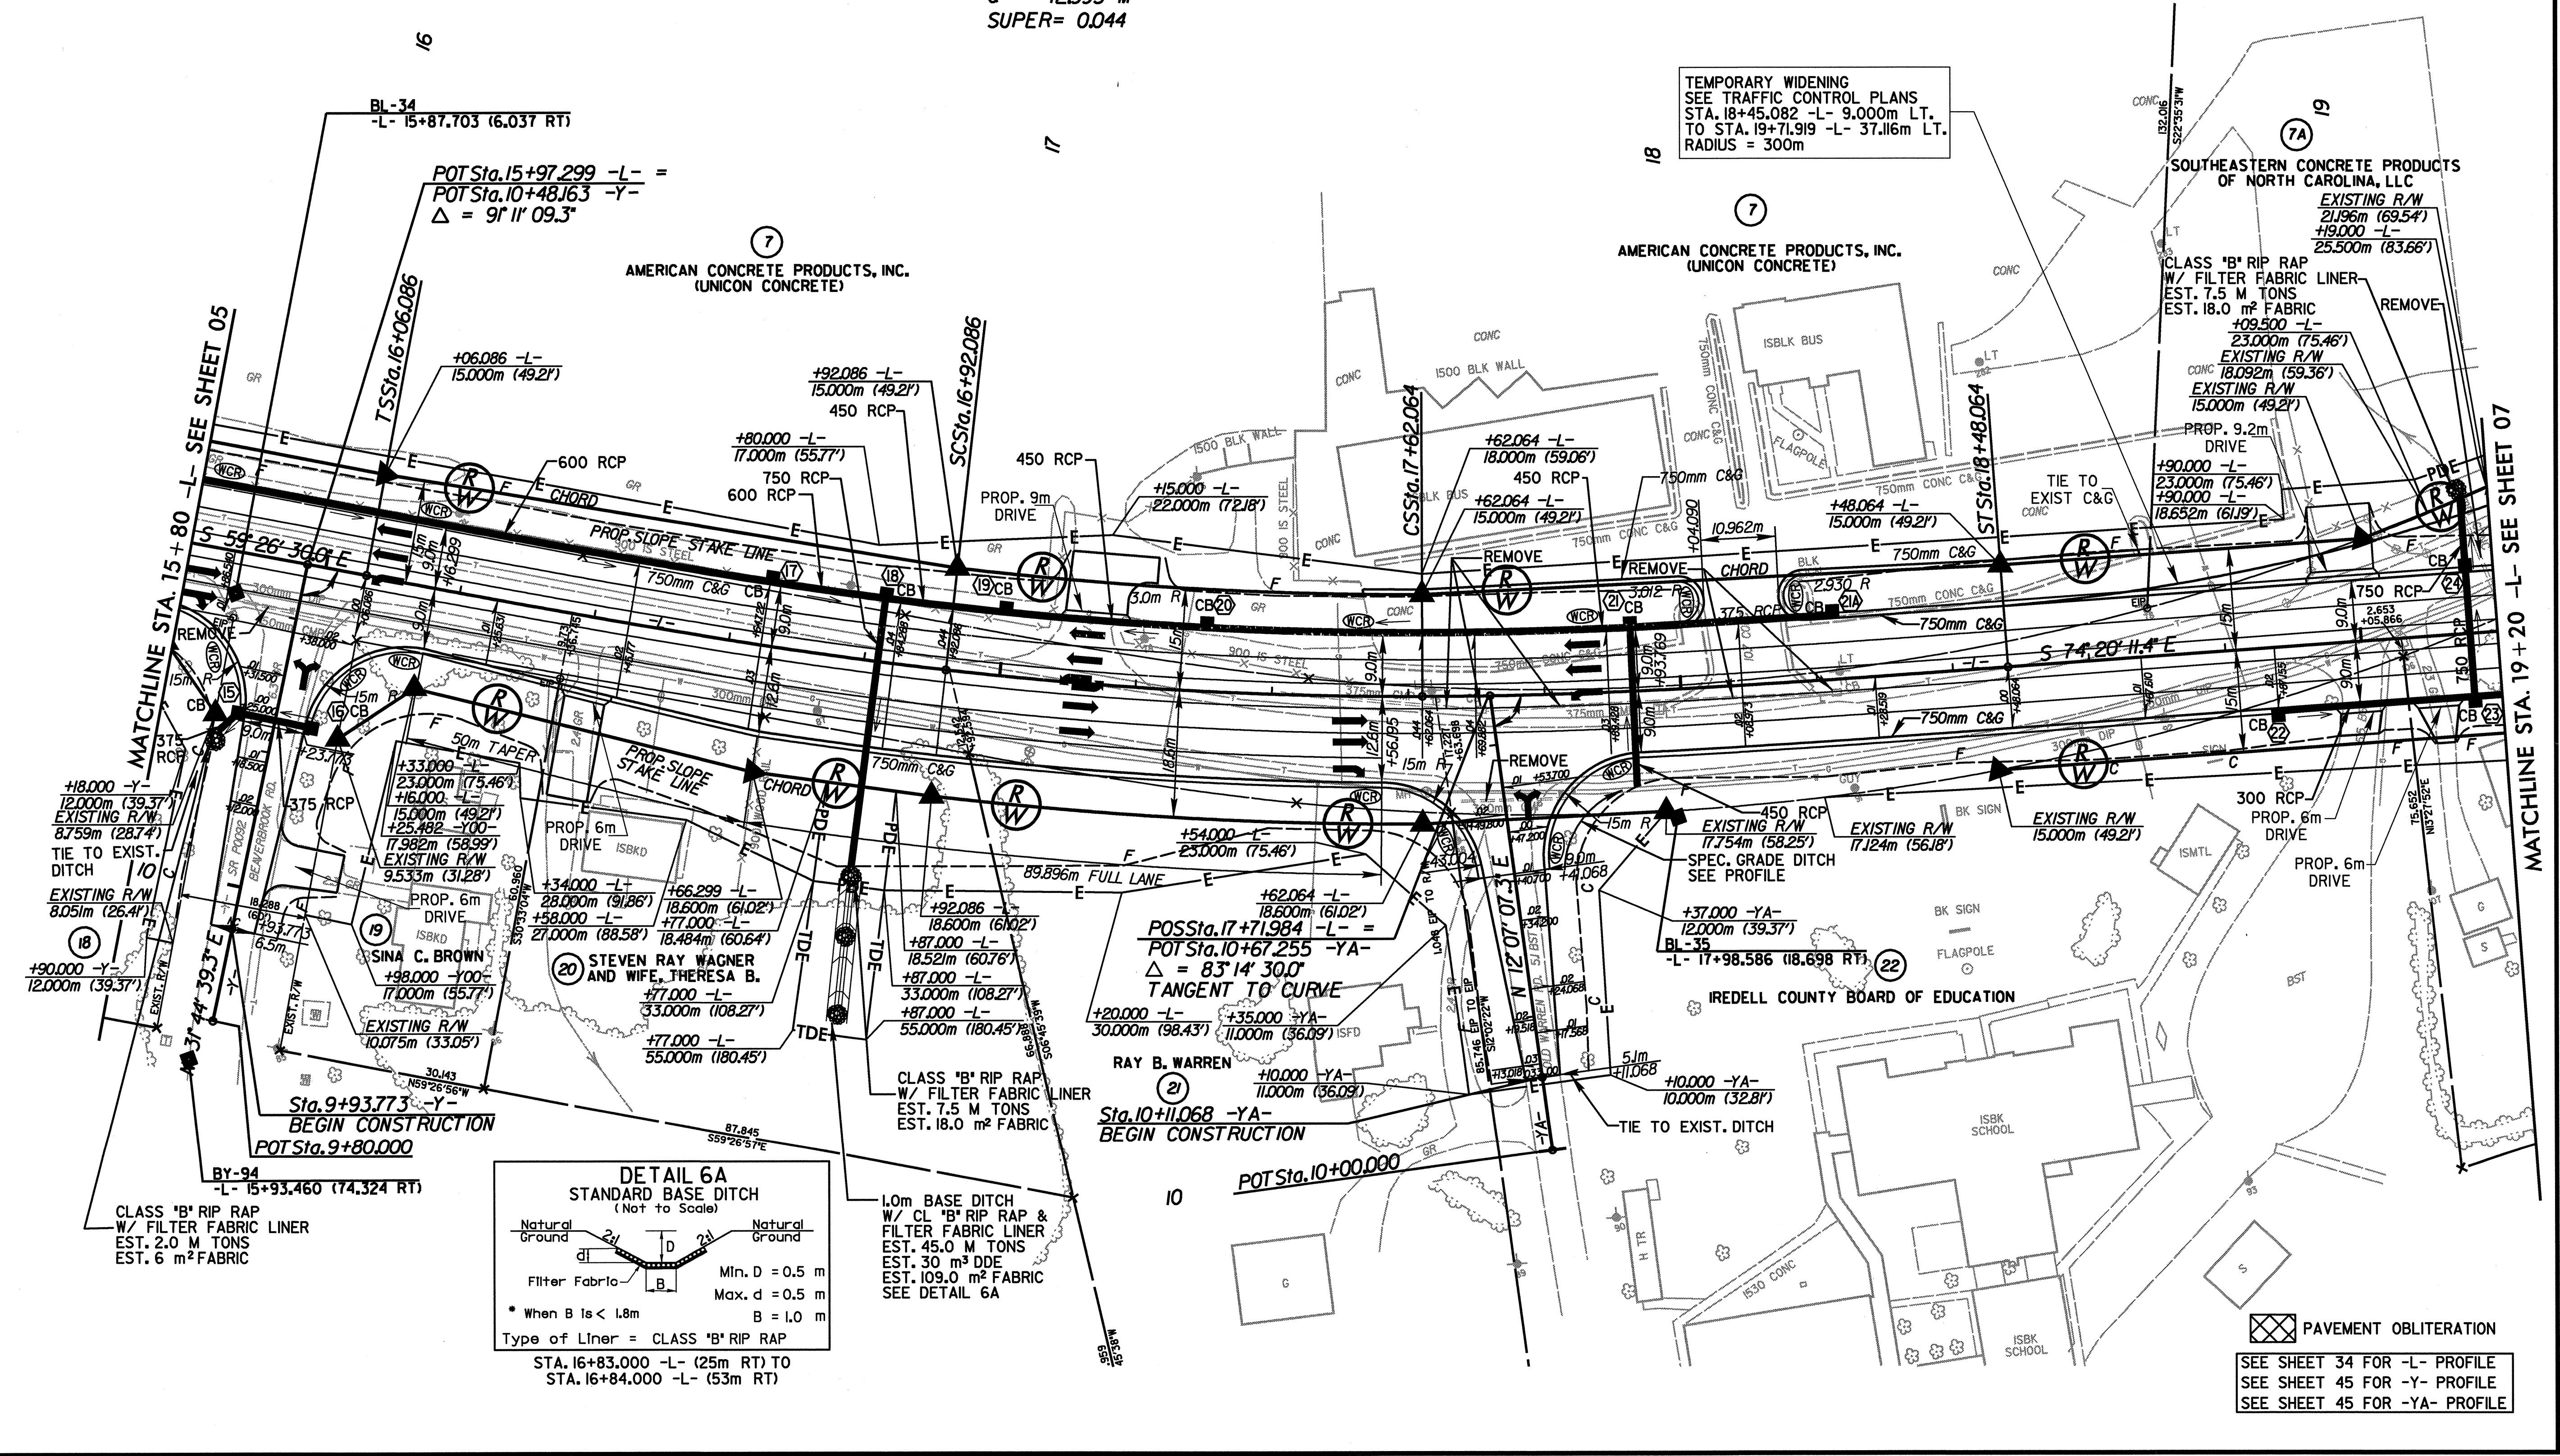


L  
 P.J. = 17+27.577  
 $\Delta = 14^{\circ}53'41.4''$  LT.  
 $L_s = 86.000$  M  
 $\theta_s = 406^{\circ}22.3''$  LT.  
 $T_s = 121.491$  M  
 $L_c = 69.978$  M  
 $R = 600.000$  M  
 $U = 57.349$  M  
 $V = 28.681$  M  
 $P = 0.514$  M  
 $O = 42.993$  M  
 SUPER = 0.044

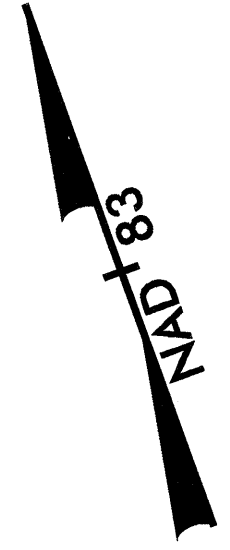

PAVEMENT OBLITERATION  
 SEE SHEET 34 FOR -L- PROFILE  
 SEE SHEET 45 FOR -Y- PROFILE  
 SEE SHEET 45 FOR -YA- PROFILE