


STREAM RELOCATION PROFILE

-L- STA 32+06, 41m LT. = 10+00 STREAM
SEE SHEET 2M FOR PLAN



PROJECT REFERENCE NO. R-2911A SHEET NO. 2N

HYDRAULICS ENGINEER

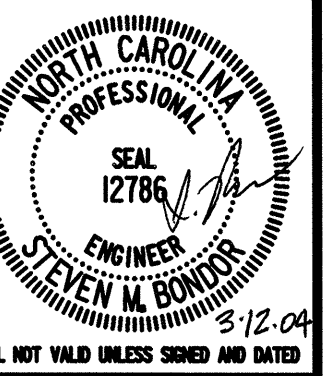

CONST. REV.

R/W REV.

