




PROJ. REFERENCE NO. R-2911A	SHEET NO. TCP-42
--------------------------------	---------------------

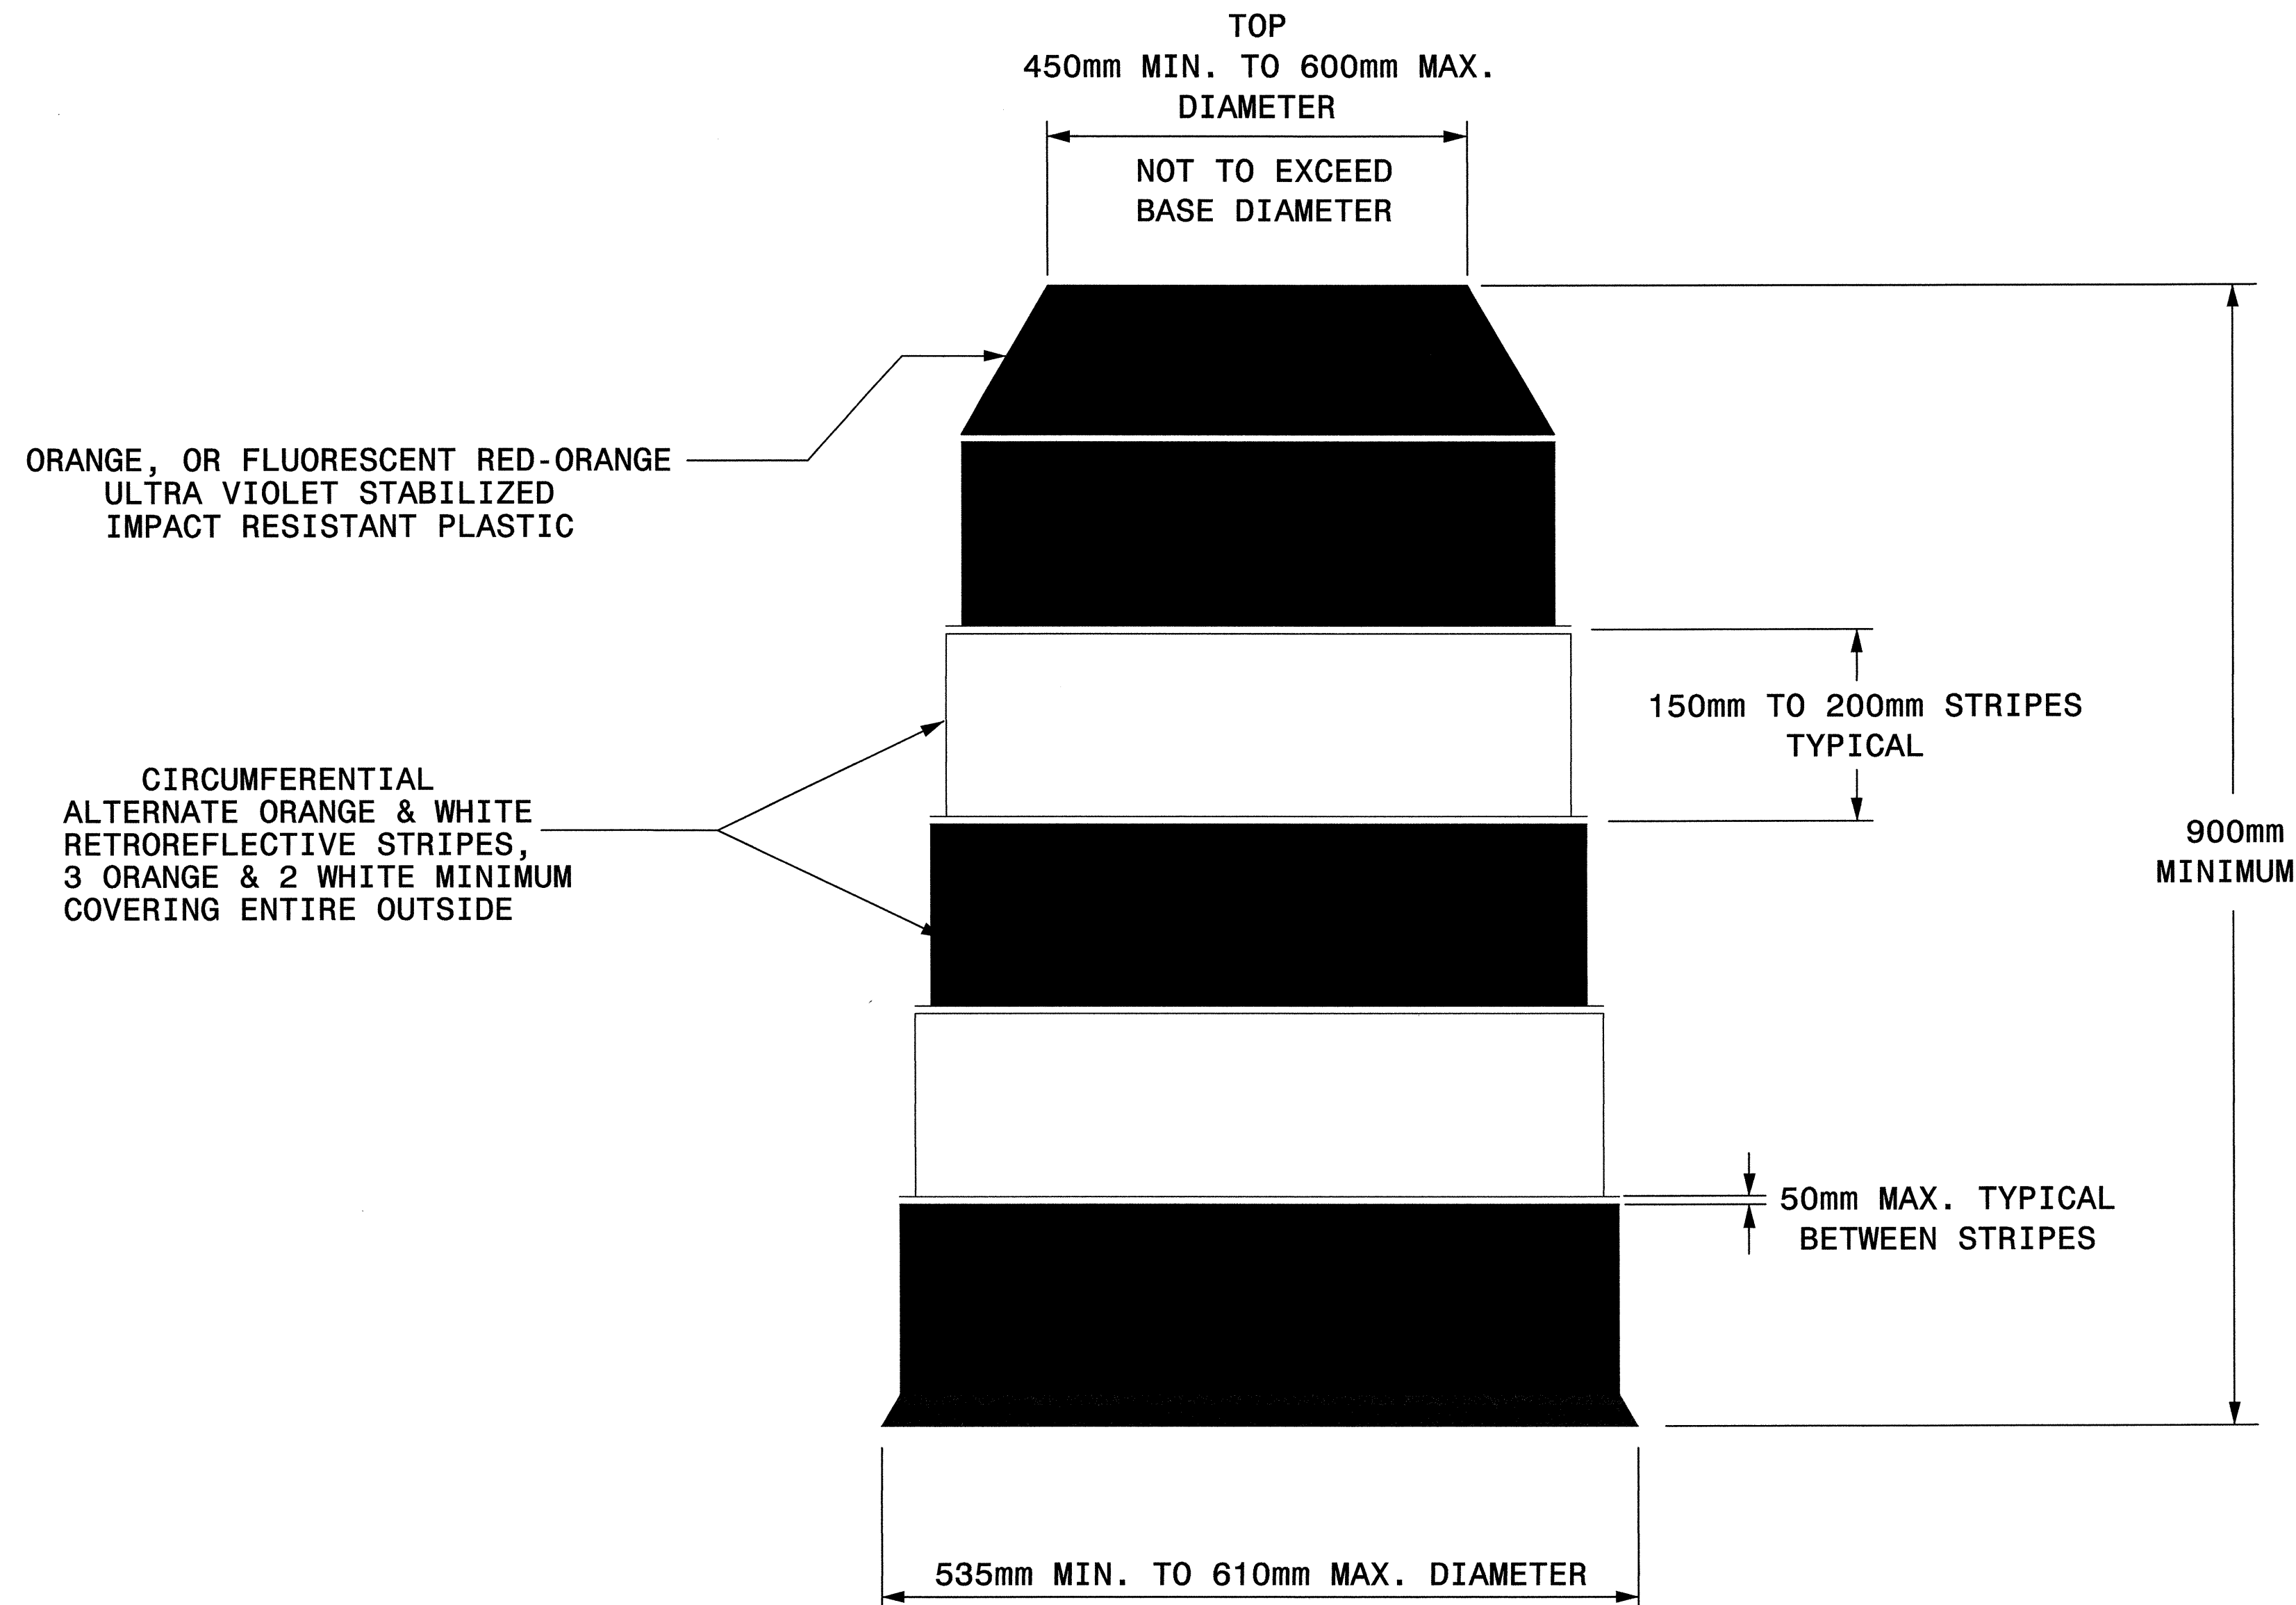

STATE OF  
NORTH CAROLINA  
DEPT. OF TRANSPORTATION  
DIVISION OF HIGHWAYS  
RALEIGH, N.C.

METRIC STANDARD DRAWING FOR  
**DRUMS**

**GENERAL NOTES**

- BALLASTING SHALL BE ACHIEVED BY THE SAND BAG, TIRE-SIDEWALL BALLAST, OR PREFORMED WEIGHTED BASE BALLASTING METHODS. DO NOT PLACE BALLAST ON TOP OF THE DRUM, NOR AS TO PRESENT A HAZARD WHEN STRUCK.
- IF NECESSARY PLACE THE NAME OF THE AGENCY, CONTRACTOR, OR SUPPLIER ON NON-RETROREFLECTIVE DRUM SURFACES. SHOW THE LETTERS AND NUMBERS USING A NON-RETROREFLECTIVE COLOR AND NOT OVER 50mm IN HEIGHT.

SHEET 1 OF 2

**Note:**  
This drawing is dimensioned in millimeters unless otherwise depicted within the drawing.

p:\TRAFFIC\Sub Jobs\2911a\F1002\DRUMS.dgn 08/18/2003 09:57:42 AM

Plans prepared by:  
**KO & ASSOCIATES, P.C.**  
Consulting Engineers  
1011 SCHAUER DR., SUITE #202  
RALEIGH, N.C. 27606  
For Division of Highways

APPROVED: <i>Mark Acuff</i> DATE: 8/18/03	<b>METRIC STANDARD DRAWING FOR DRUMS</b>	
	SCALE: NONE	
	DATE: 8-20-03	
	DWG. BY: B.L.M.	
	DESIGN BY: B.L.M.	
REVIEWED BY: M.S.A.	REVISIONS	