


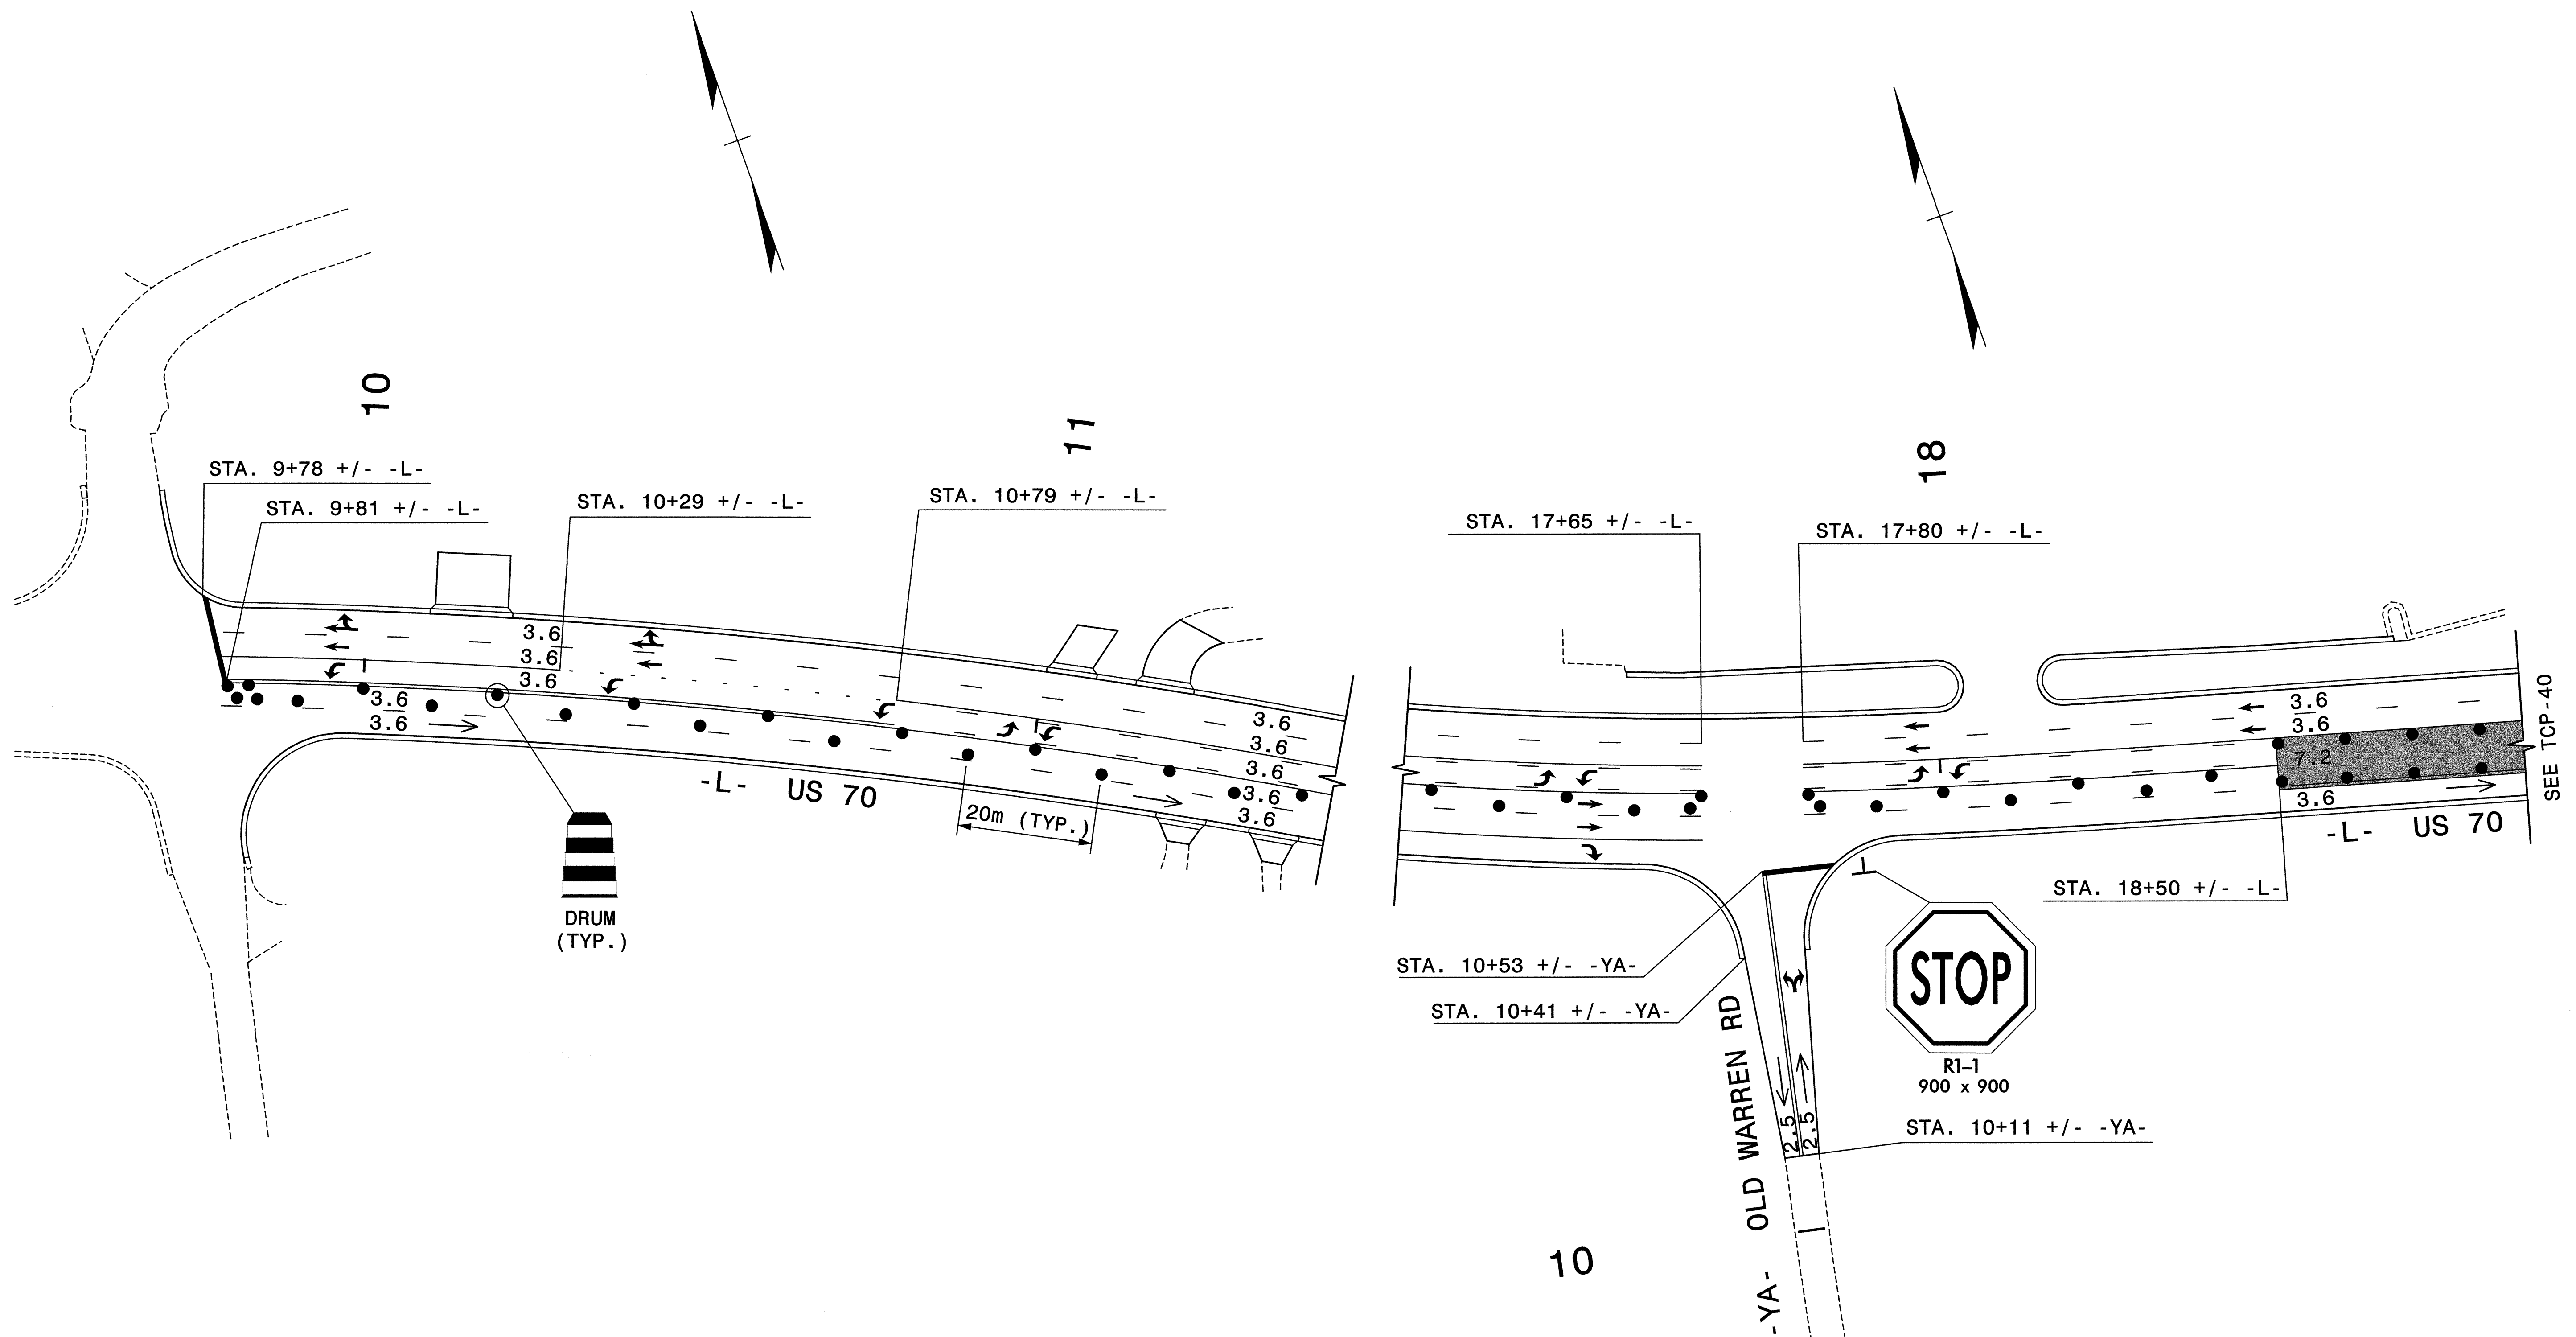

PROJ. REFERENCE NO.	SHEET NO.
R-2911A	TCP-39



p:\TRAFFIC\Sub Jobs\2911a\F1002\PH4D1.dgn
 08/18/2003 08:35:40 AM

LEGEND

PROPOSED CONSTRUCTION

APPROVED: *Mark Acuff* DATE: *8/18/03*

SEAL

PHASE IV

SCALE: NONE		REVISIONS	
DATE: 8-20-03			
DWG. BY: B.L.M.			
DESIGN BY: B.L.M.			
REVIEWED BY: M.S.A.			

Plans prepared by:
KO & ASSOCIATES, P.C.
 Consulting Engineers
 1011 SCHAUB DR., SUITE #202
 RALEIGH, N.C. 27606
 For Division of Highways