
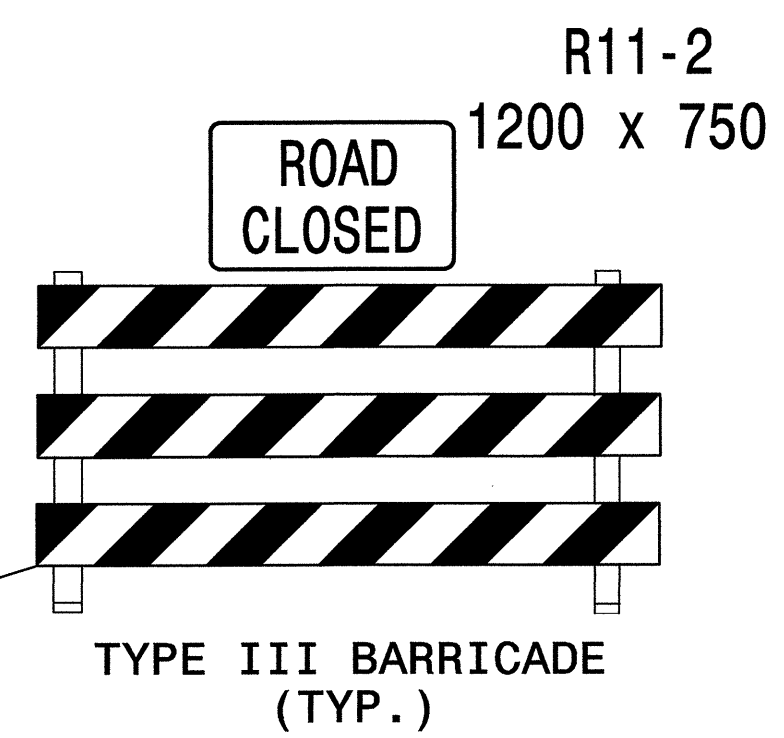


INSTALL 150m
IN ADVANCE OF
INTERSECTION

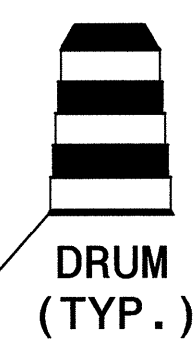

LEGEND

PROPOSED CONSTRUCTION

APPROVED: *Mark Acuff* DATE: 8/18/03

PHASE III

SCALE: NONE		REVISIONS
DATE: 8-20-03		
DWG. BY: B.L.M.		
DESIGN BY: M.S.A.		
REVIEWED BY: M.S.A.		

Plans prepared by:
KO & ASSOCIATES, P.C.
Consulting Engineers
1011 SCHAU DR., SUITE #202
RALEIGH, N.C. 27606
For Division of Highways