




PROJ. REFERENCE NO.	SHEET NO.
R-2911A	TCP-31

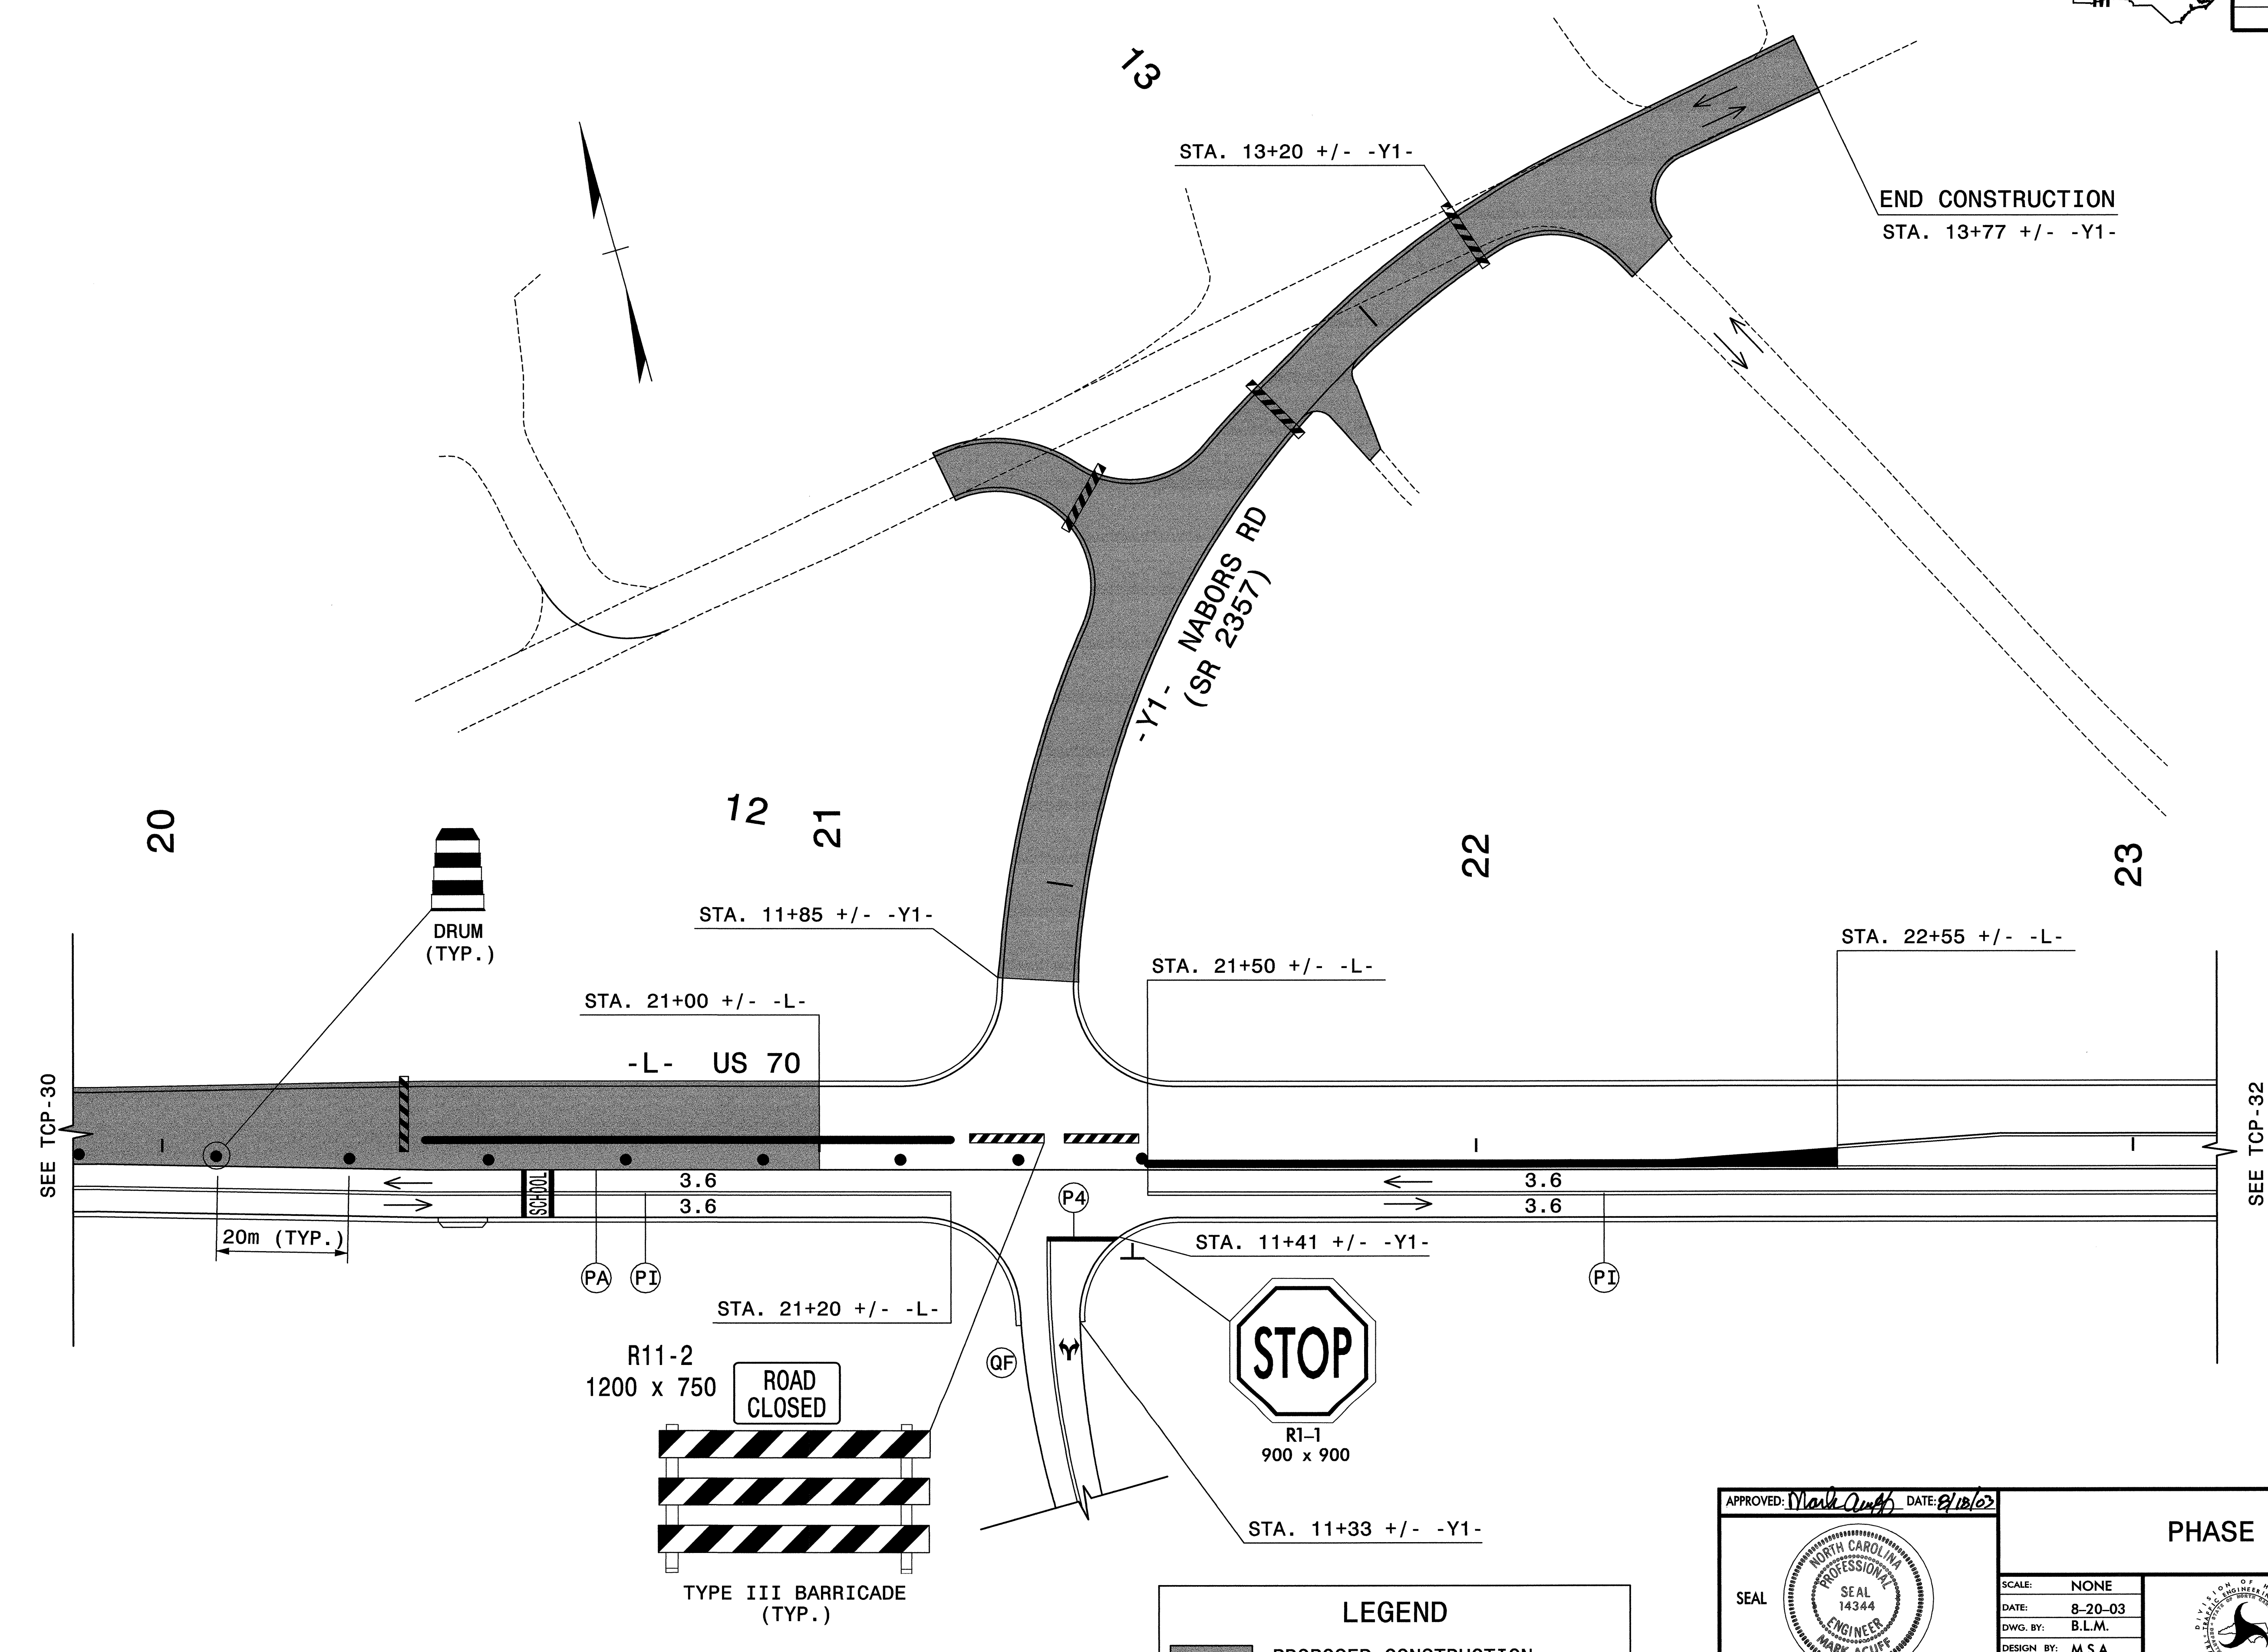

SEE TCP-30

SEE TCP-32

PATRAFF/ICSub_1005v2911a/F1002VPH303.dgn
 08/15/2003 04:00:06 PM

Plans prepared by:
KO & ASSOCIATES, P.C.
 Consulting Engineers
 1011 SCHUB DR., SUITE #202
 RALEIGH, N.C. 27606
 For Division of Highways

APPROVED: *Mark Acuff* DATE: *8/15/03*

PHASE III									
SCALE: NONE									
DATE: 8-20-03									
DWG. BY: B.L.M.									
DESIGN BY: M.S.A.									
REVIEWED BY: M.S.A.	<table border="1"> <tr> <th colspan="2">REVISIONS</th> </tr> <tr> <td> </td> <td> </td> </tr> <tr> <td> </td> <td> </td> </tr> <tr> <td> </td> <td> </td> </tr> </table>	REVISIONS							
REVISIONS									

LEGEND

PROPOSED CONSTRUCTION