
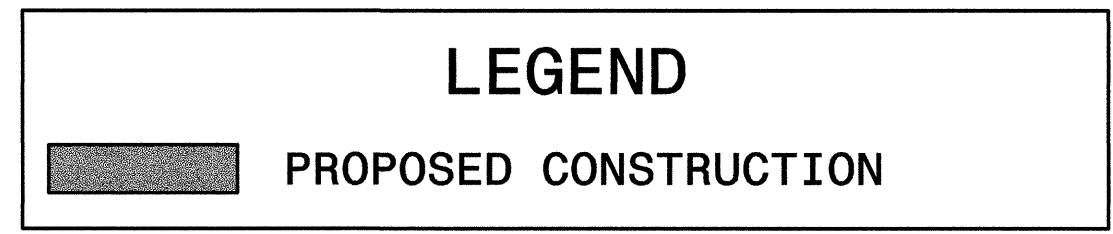


SEE TCP-21

SEE TCP-24

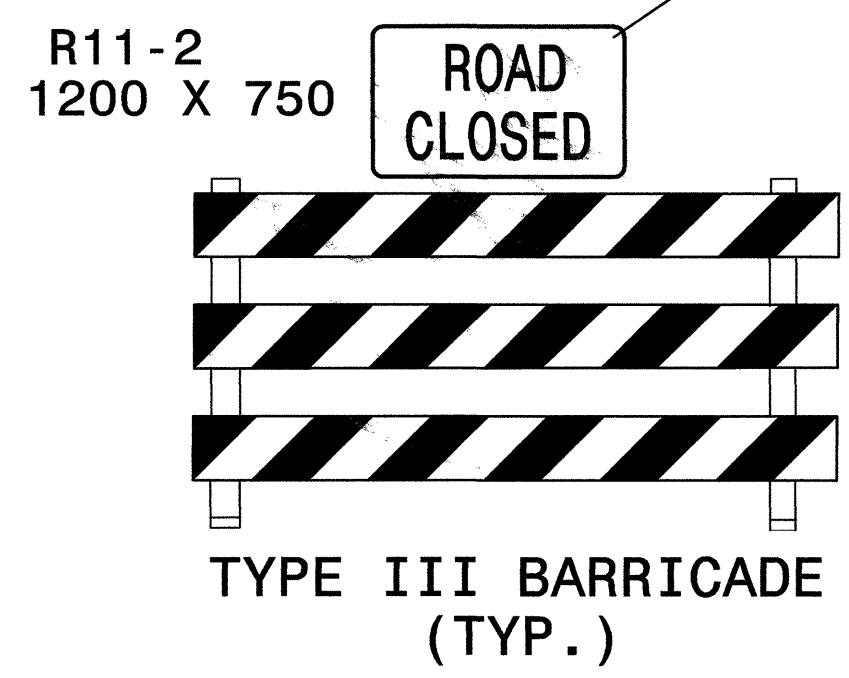

APPROVED: *Mark Acuff* DATE: 8/18/03

SEAL

PHASE II

| | | |
|---------------------|--|-----------|
| SCALE: NONE | | REVISIONS |
| DATE: 8-20-03 | | |
| DWG. BY: B.L.M. | | |
| DESIGN BY: B.L.M. | | |
| REVIEWED BY: M.S.A. | | |

Plans prepared by:
KO & ASSOCIATES, P.C.
Consulting Engineers
101 SCHAUB DR., SUITE #202
RALEIGH, N.C. 27606
For Division of Highways