


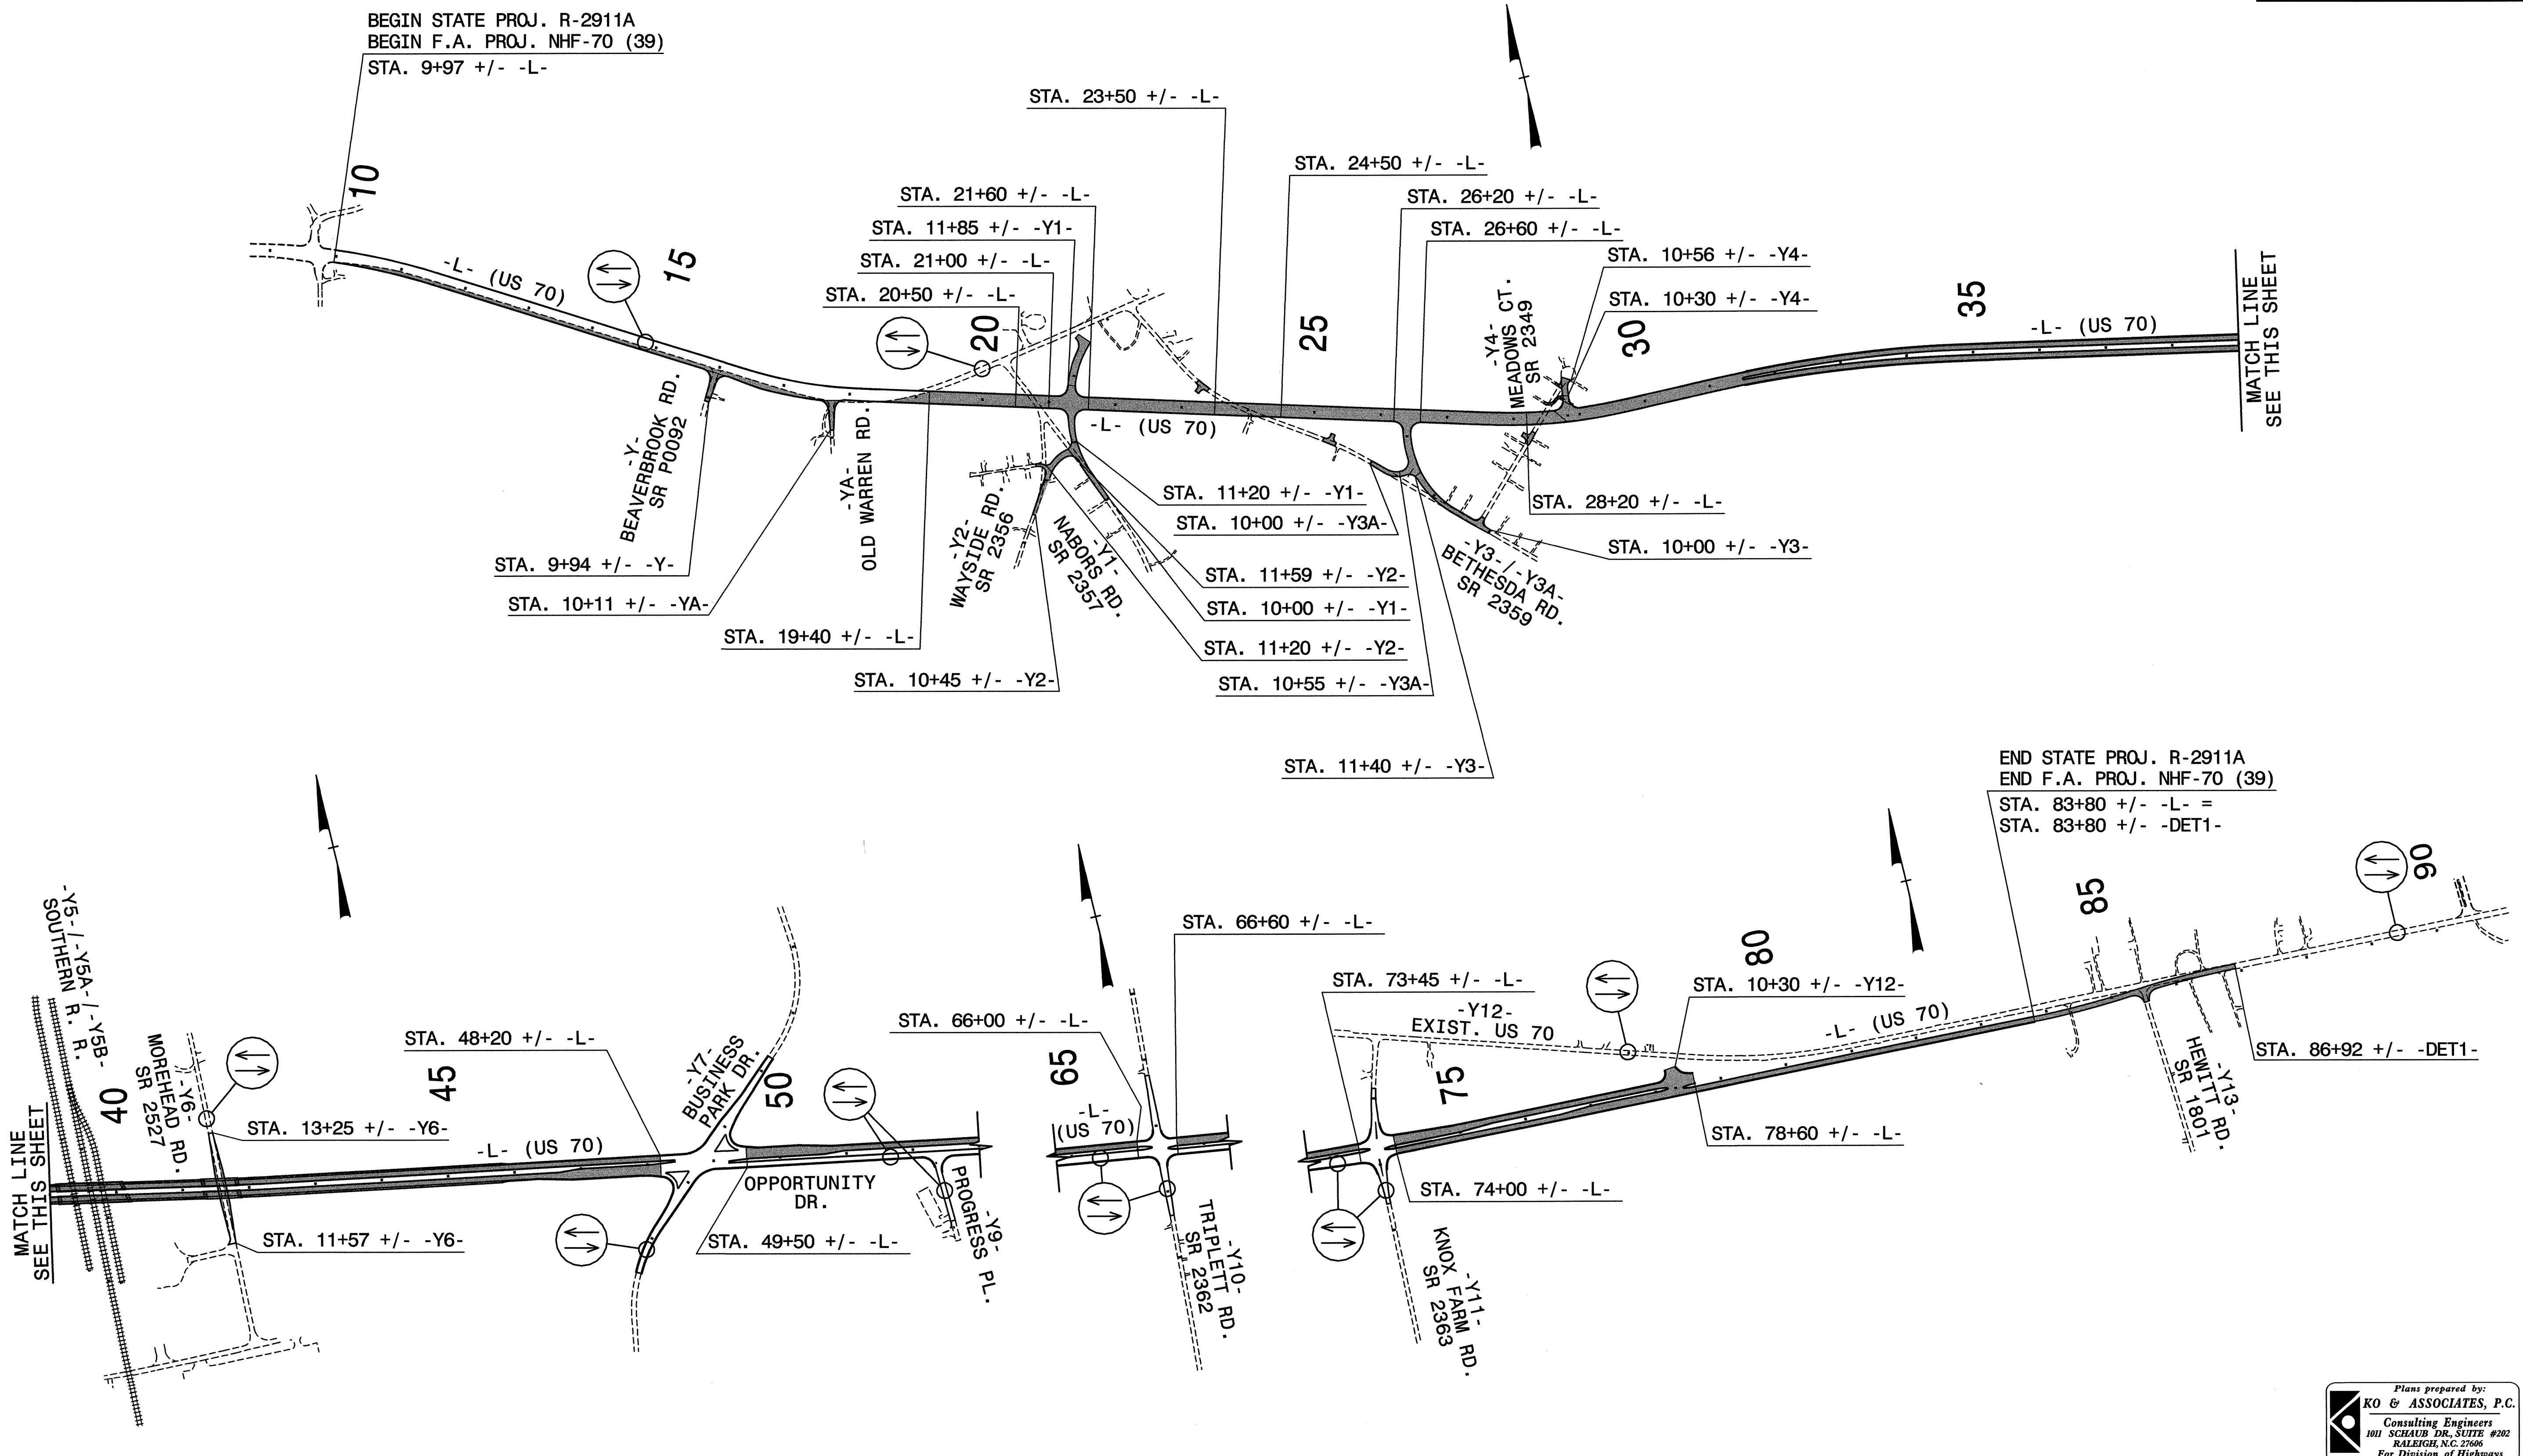

PROJ. REFERENCE NO.	SHEET NO.
R-2911A	TCP-20



P:\TRAFFIC\Sub Jobs\2911A\NHF\002\PH201.dgn
 08/15/2003 03:51:45 PM

Plans prepared by:
KO & ASSOCIATES, P.C.
 Consulting Engineers
 1011 SCHUB DR, SUITE #202
 RALEIGH, N.C. 27606
 For Division of Highways

APPROVED: <i>Mark Acuff</i> DATE: 8/18/03	PHASE II OVERVIEW								
	SCALE: NONE								
	DATE: 8-20-03								
	DWG. BY: B.L.M.								
	DESIGN BY: M.S.A.								
REVIEWED BY: W.F.L.	<table border="1"> <thead> <tr> <th colspan="2">REVISIONS</th> </tr> <tr> <th>NO.</th> <th>DESCRIPTION</th> </tr> </thead> <tbody> <tr> <td> </td> <td> </td> </tr> <tr> <td> </td> <td> </td> </tr> </tbody> </table>	REVISIONS		NO.	DESCRIPTION				
REVISIONS									
NO.	DESCRIPTION								