


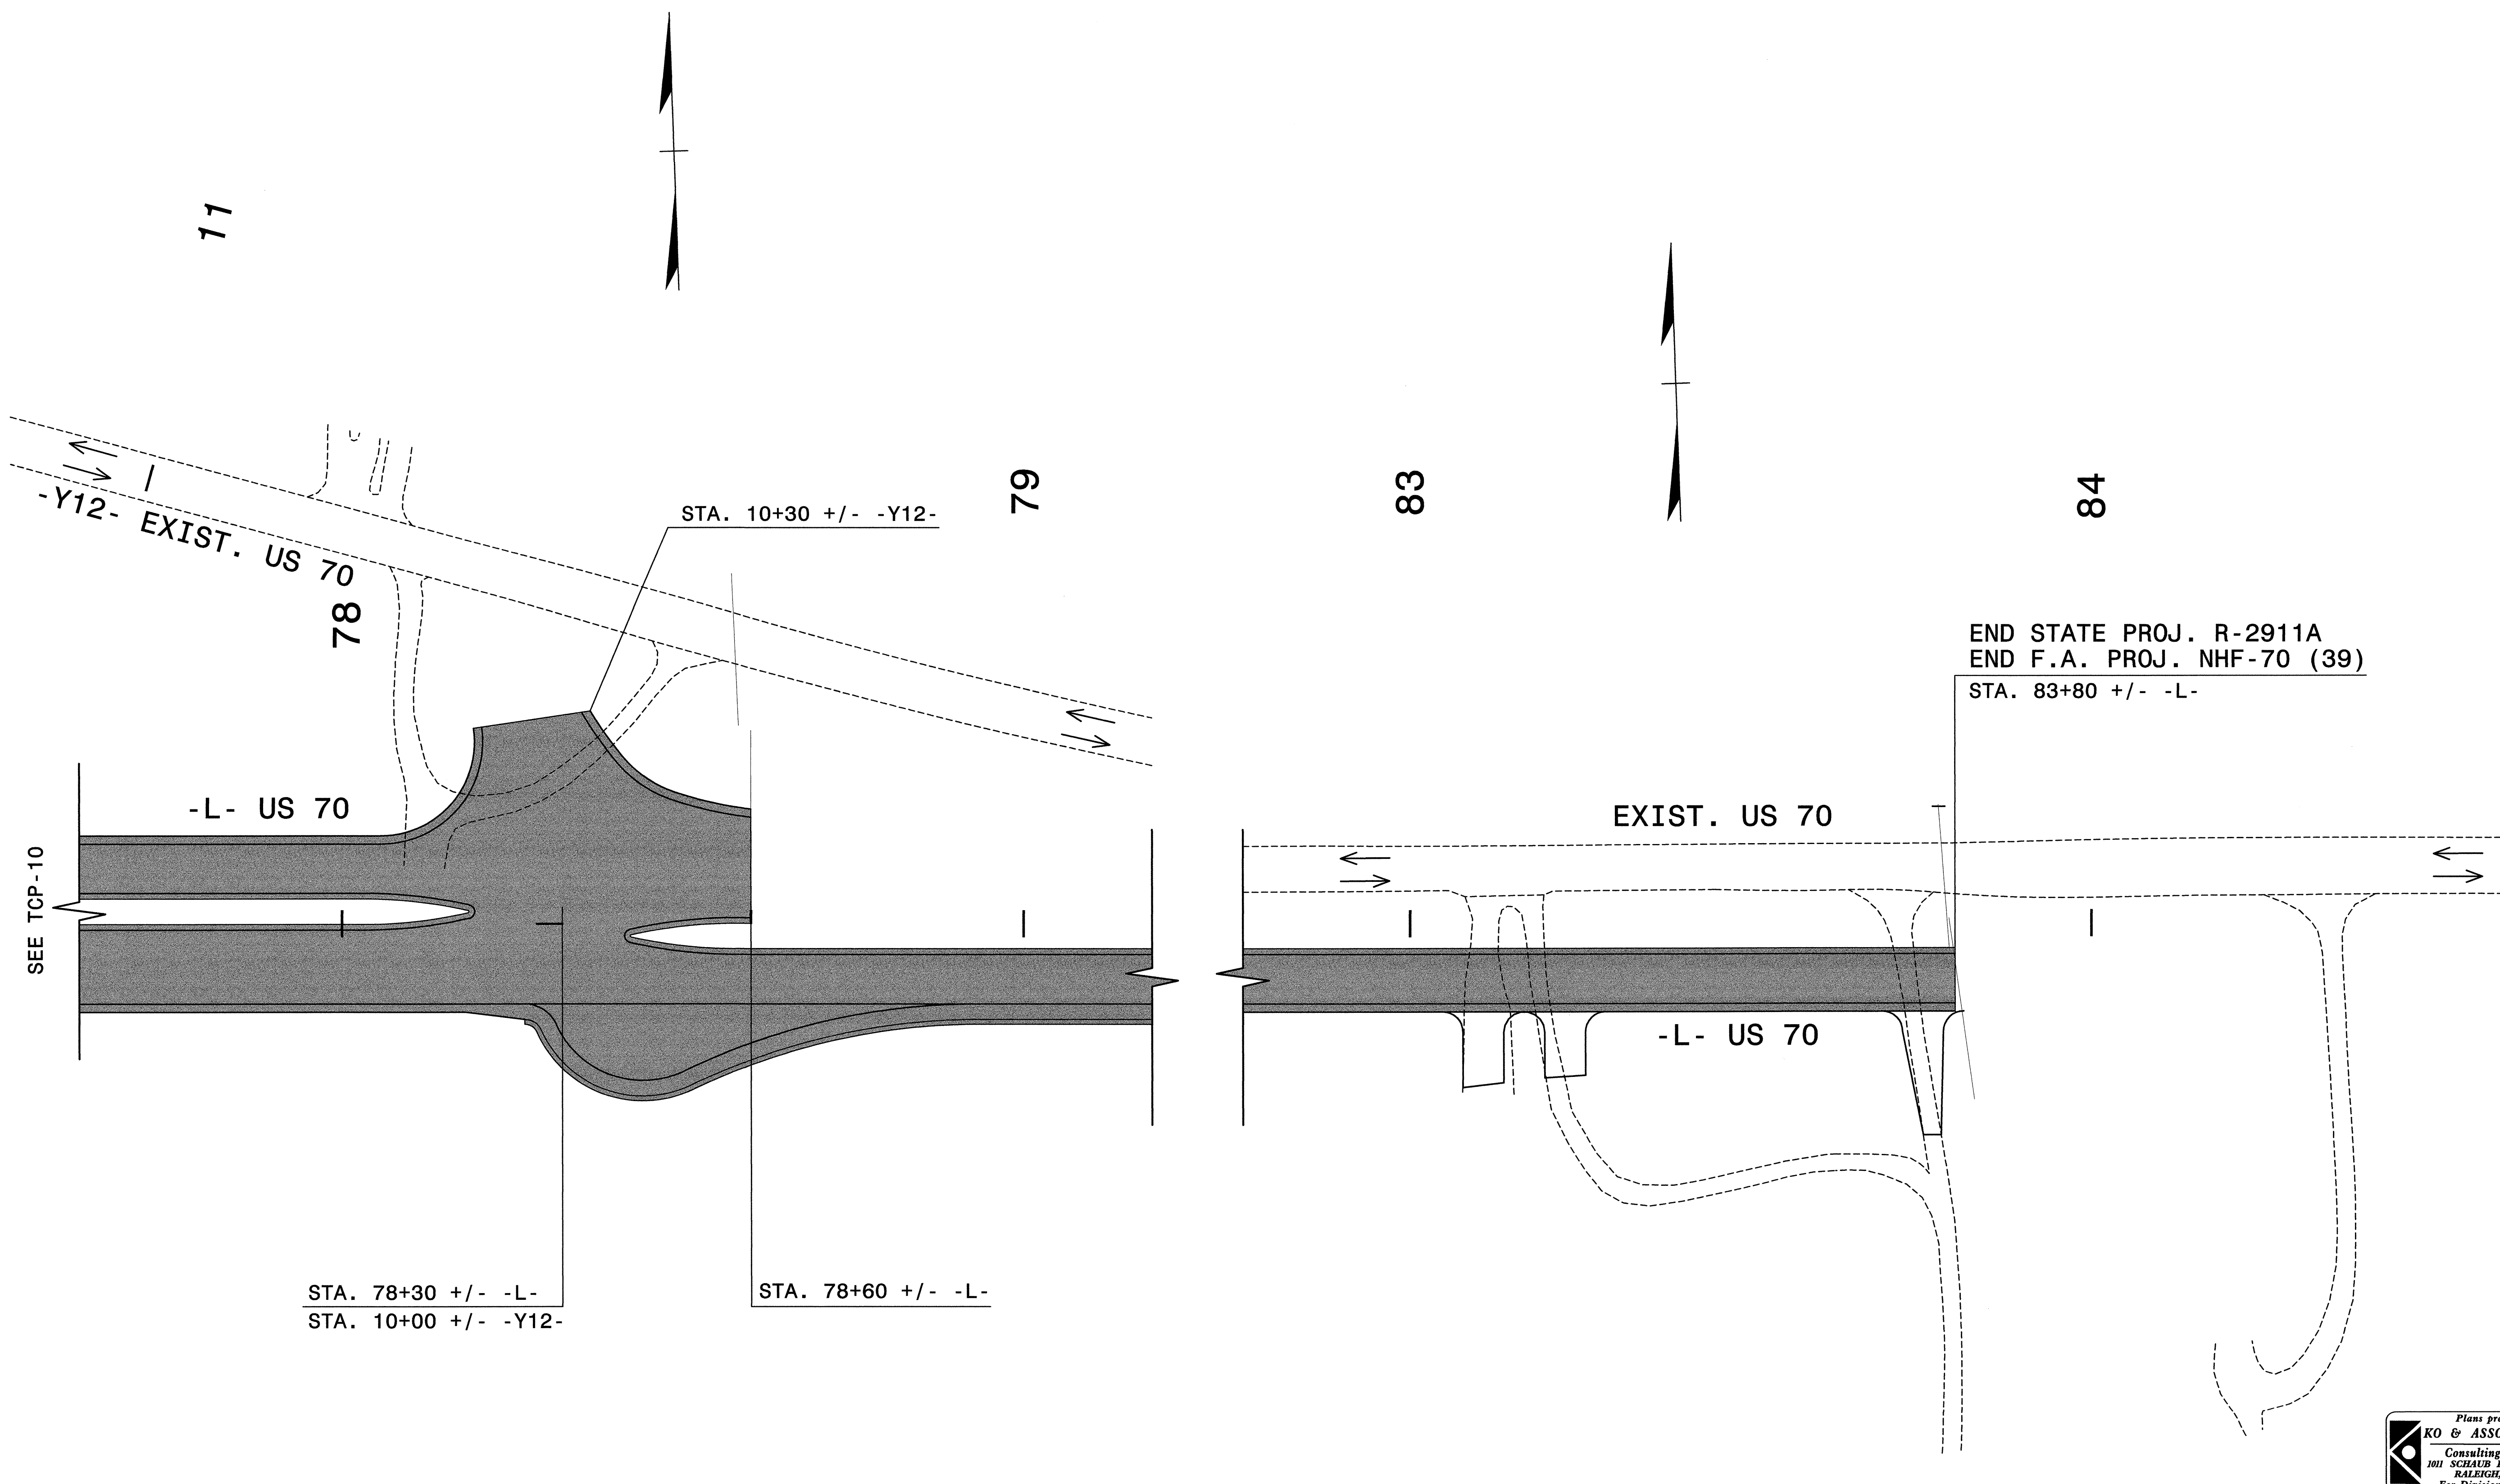

PROJ. REFERENCE NO.	SHEET NO.
R-2911A	TCP-11



SEE TCP-10

LEGEND	
	PROPOSED CONSTRUCTION

APPROVED: *Mark Acuff* DATE: 8/18/03

SEAL

<b>PHASE I</b>									
SCALE: NONE									
DATE: 8-20-03									
DWG. BY: B.L.M.									
DESIGN BY: B.L.M.									
REVIEWED BY: M.S.A.									
<table border="1"> <thead> <tr> <th colspan="2">REVISIONS</th> </tr> </thead> <tbody> <tr> <td> </td> <td> </td> </tr> <tr> <td> </td> <td> </td> </tr> <tr> <td> </td> <td> </td> </tr> </tbody> </table>		REVISIONS							
REVISIONS									

Plans prepared by:  
**KO & ASSOCIATES, P.C.**  
Consulting Engineers  
1011 SCHAUB DR. SUITE #202  
RALEIGH, N.C. 27606  
For Division of Highways

PATRAFF/C/SUB jobs\2911a\F1002\PHI06.dgn  
 08/15/2003 02:58:48 PM