


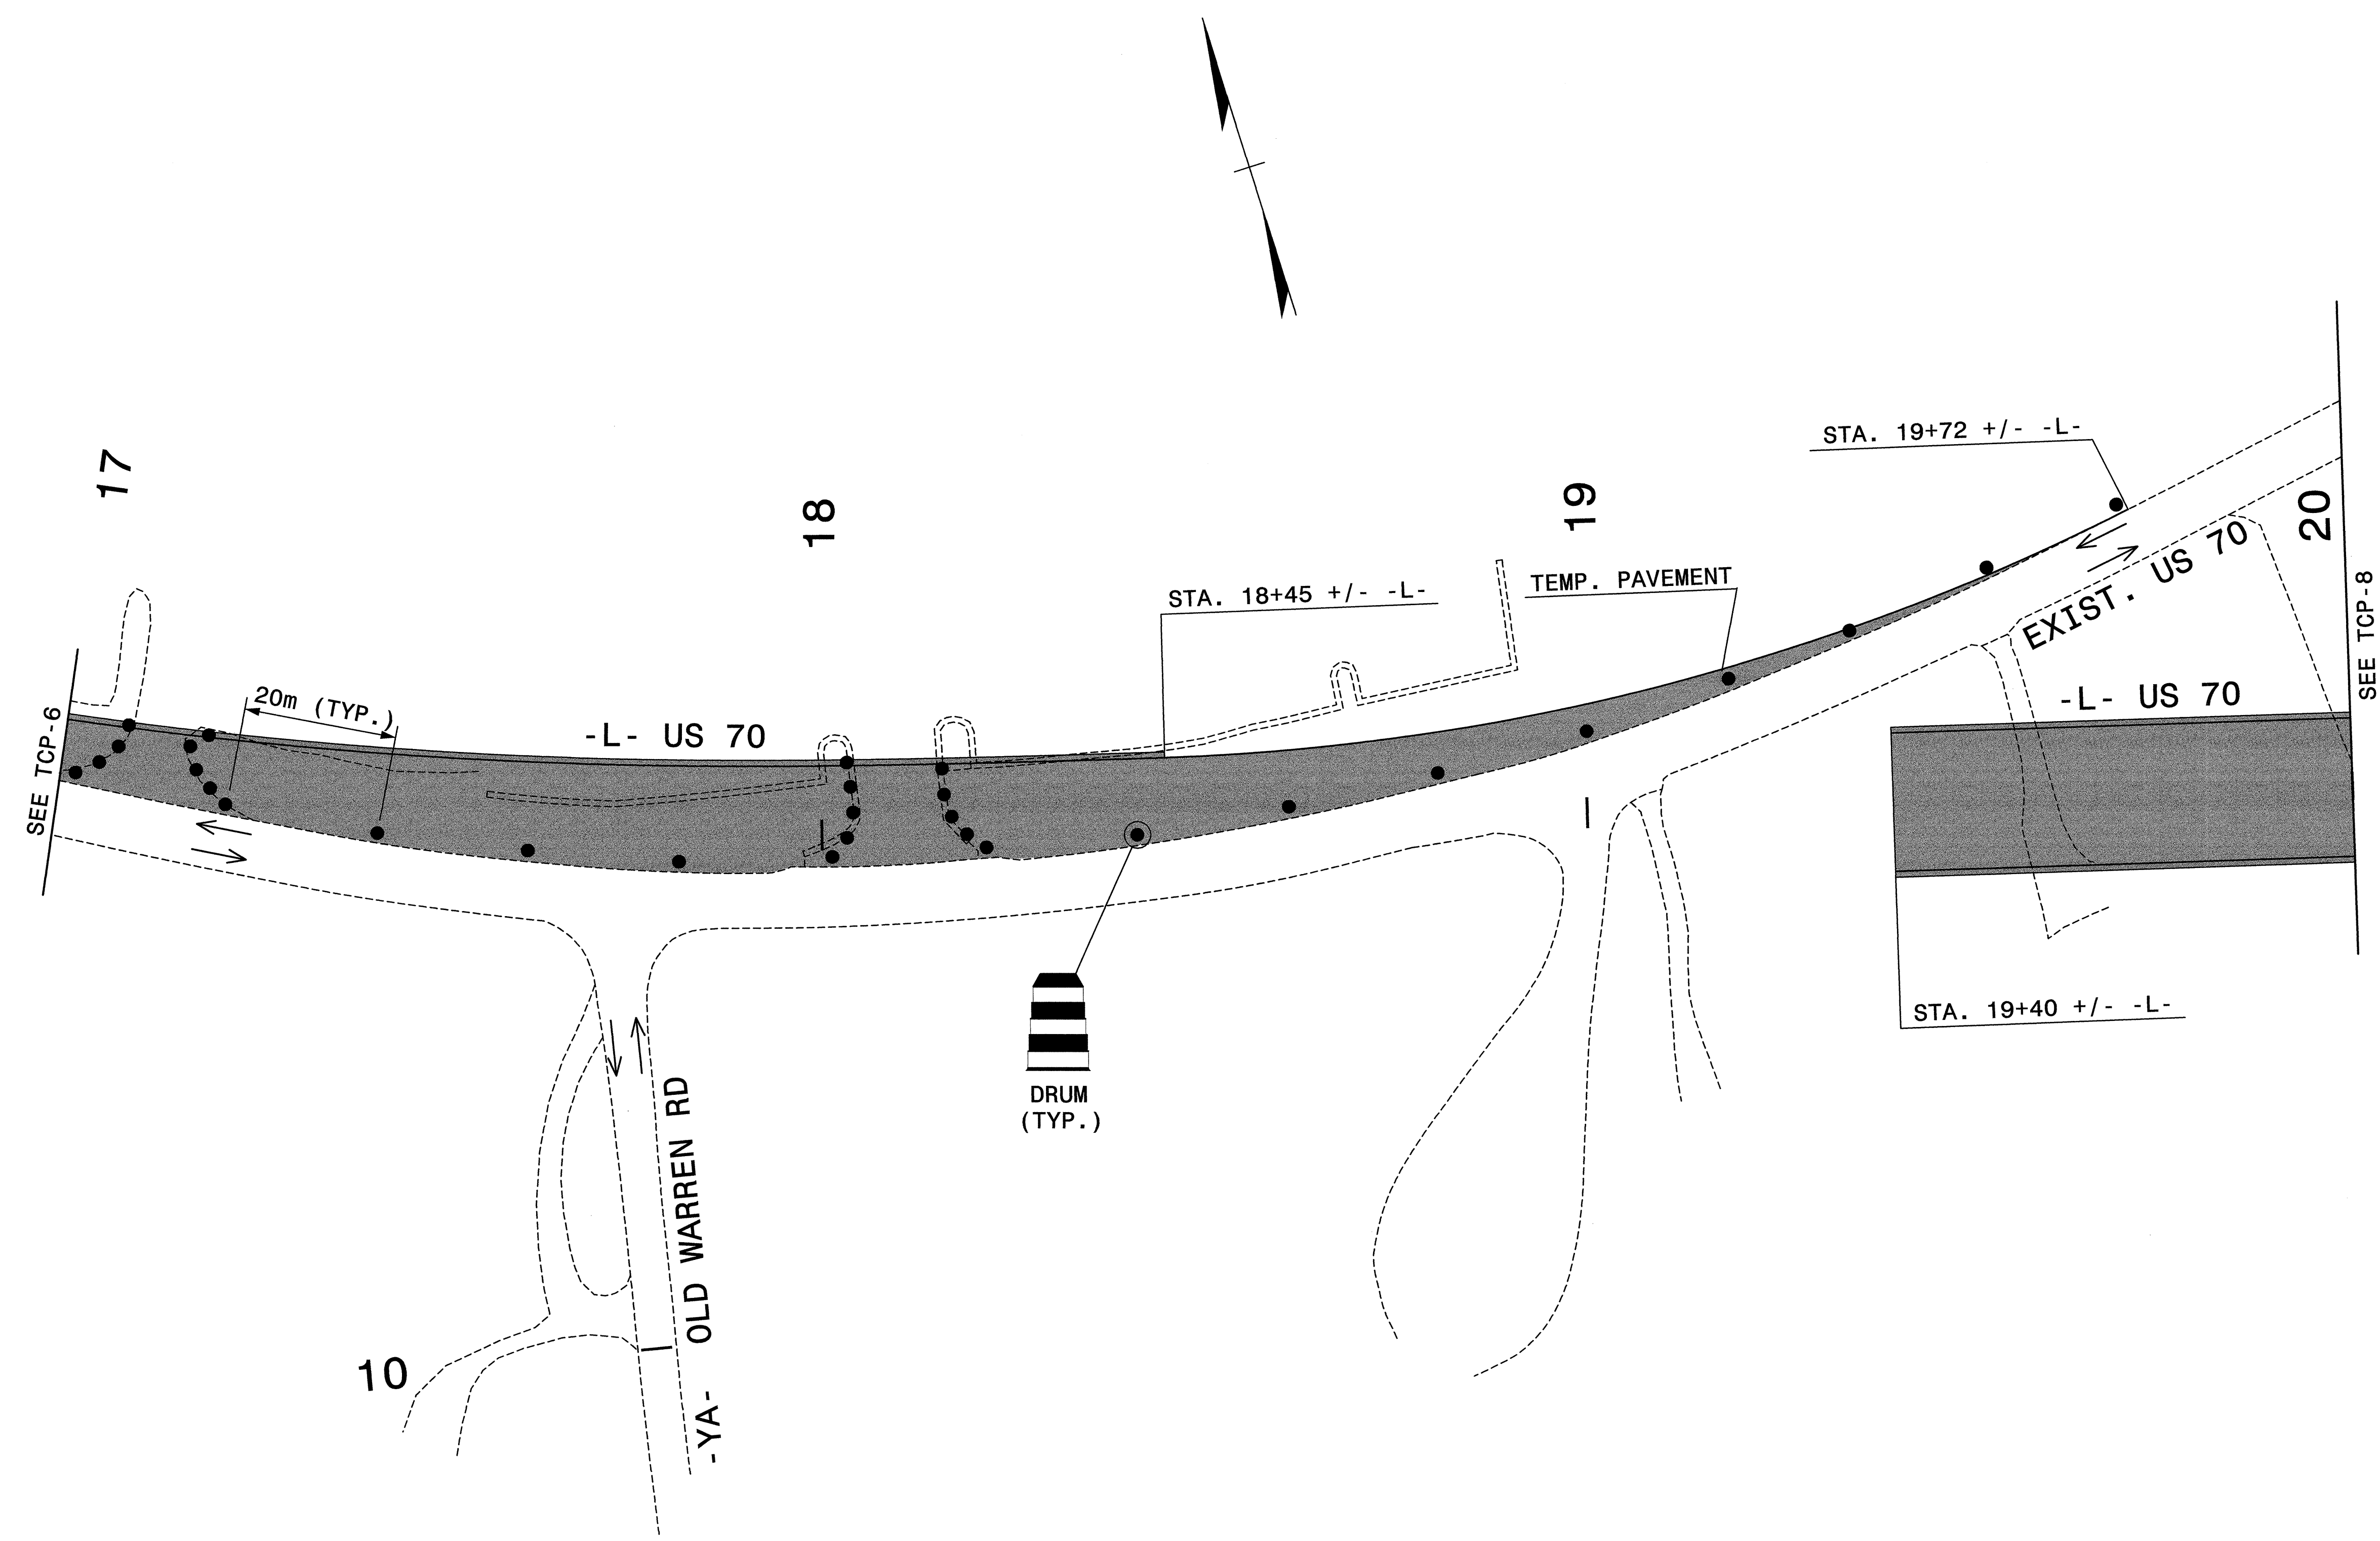

PROJ. REFERENCE NO. R-2911A	SHEET NO. TCP-7
--------------------------------	--------------------



p:\TRAFFIC\Sub Jobs\2911a\F1001\PHID2.dgn
08/15/2003 02:56:41 PM

Plans prepared by:
KO & ASSOCIATES, P.C.
Consulting Engineers
1011 SCHAUB DR., SUITE #202
RALEIGH, N.C. 27606
For Division of Highways

LEGEND

PROPOSED CONSTRUCTION

APPROVED: *Mark Acuff* DATE: 8/18/03

SEAL

PHASE I

SCALE: NONE		REVISIONS
DATE: 8-20-03		
DWG. BY: B.L.M.		
DESIGN BY: B.L.M.		
REVIEWED BY: M.S.A.		