


**METRIC**

5 0 10

CONST. REV.

R/W REV.

PROJECT REFERENCE NO.	SHEET NO.
R-2911A	EC-57/CONST.30
R/W SHEET NO.	
ROADWAY DESIGN ENGINEER	HYDRAULICS ENGINEER

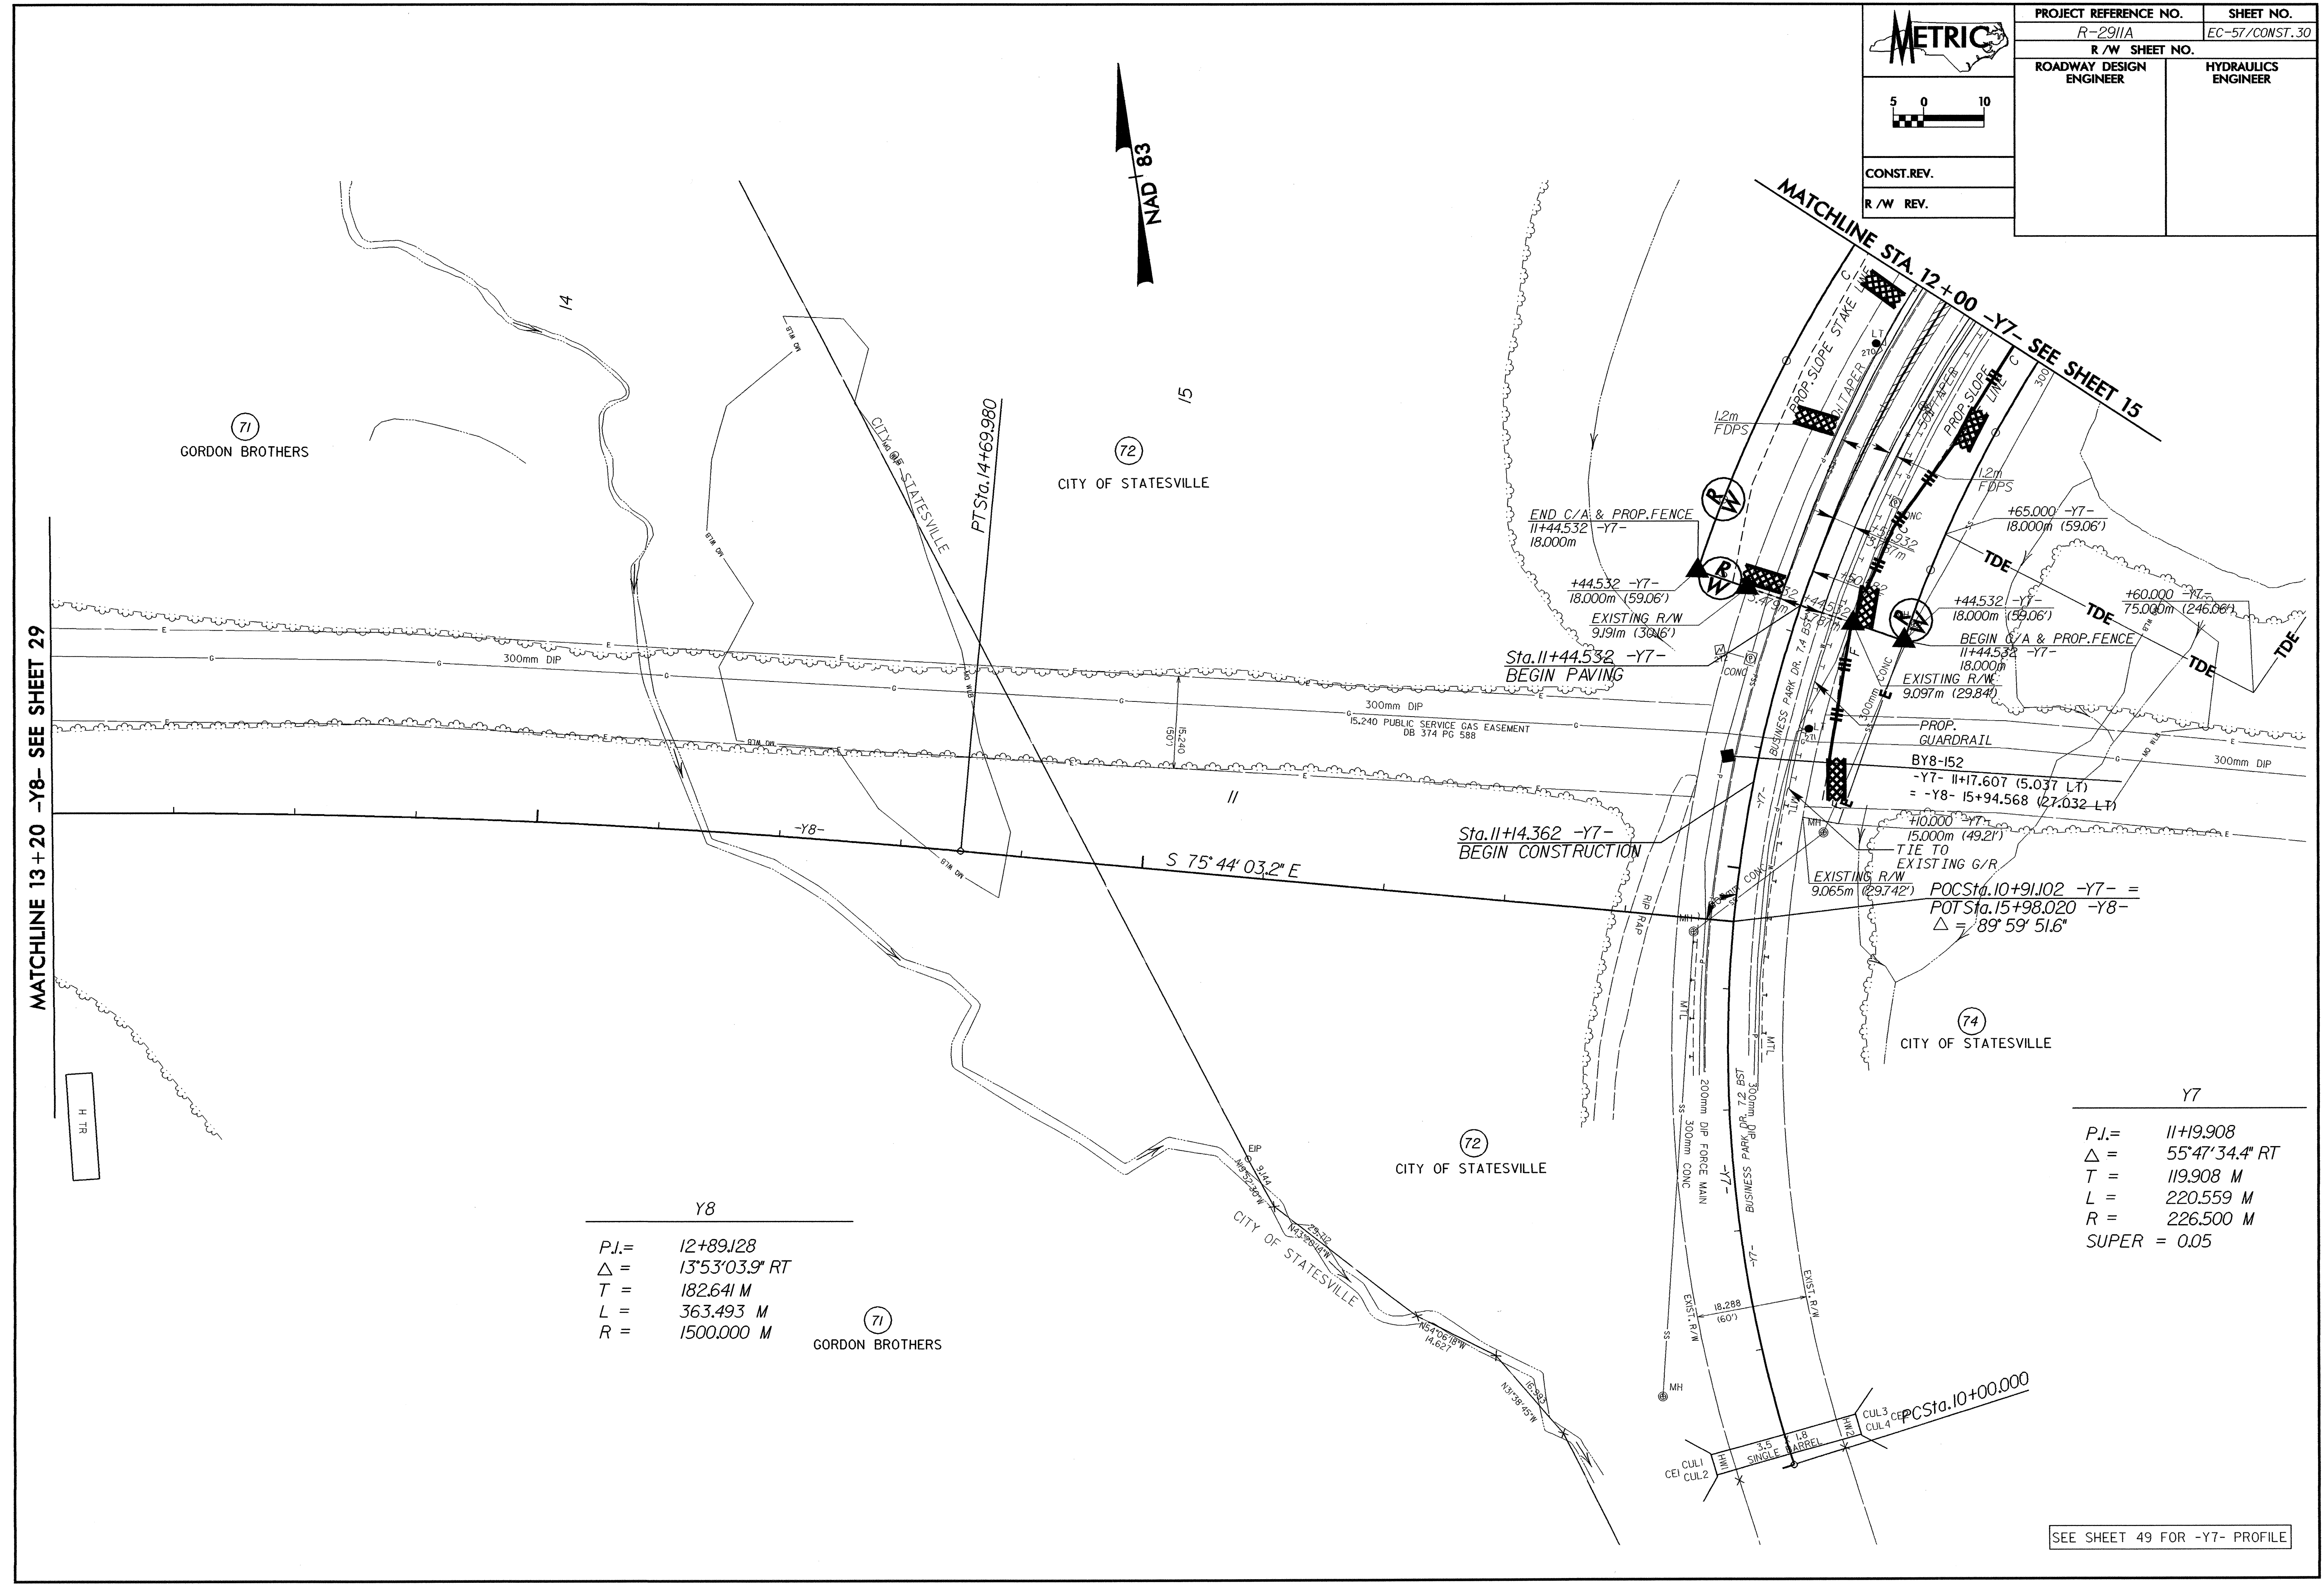

MATCHLINE 13+20 -Y8- SEE SHEET 29

MATCHLINE STA. 12+00 -Y7- SEE SHEET 15

**Y8**

P.I. = 12+89.128  
 $\Delta$  = 13°53'03.9" RT  
 T = 182.641 M  
 L = 363.493 M  
 R = 1500.000 M

**Y7**

P.I. = 11+19.908  
 $\Delta$  = 55°47'34.4" RT  
 T = 119.908 M  
 L = 220.559 M  
 R = 226.500 M  
 SUPER = 0.05

SEE SHEET 49 FOR -Y7- PROFILE